


F.A. RT. 128	SECTION 99-05117-00-BR	COUNTY SHELBY	TOTAL SHEETS 15	SHEET NO. 8
STA. 10+66.50		TO STA. 12+50		
FED. ROAD DIST. NO. ILLINOIS		FED. AID PROJECT		

FINAL SURVEY	SURVEYED	DATE
NOTE BOOK	PLOTTED	BY
NO.	TEMPLATE	
	AREAS CHECKED	

ORIGINAL SURVEY	SURVEYED	DATE
NOTE BOOK	PLOTTED	BY
NO.	TEMPLATE	
	AREAS CHECKED	

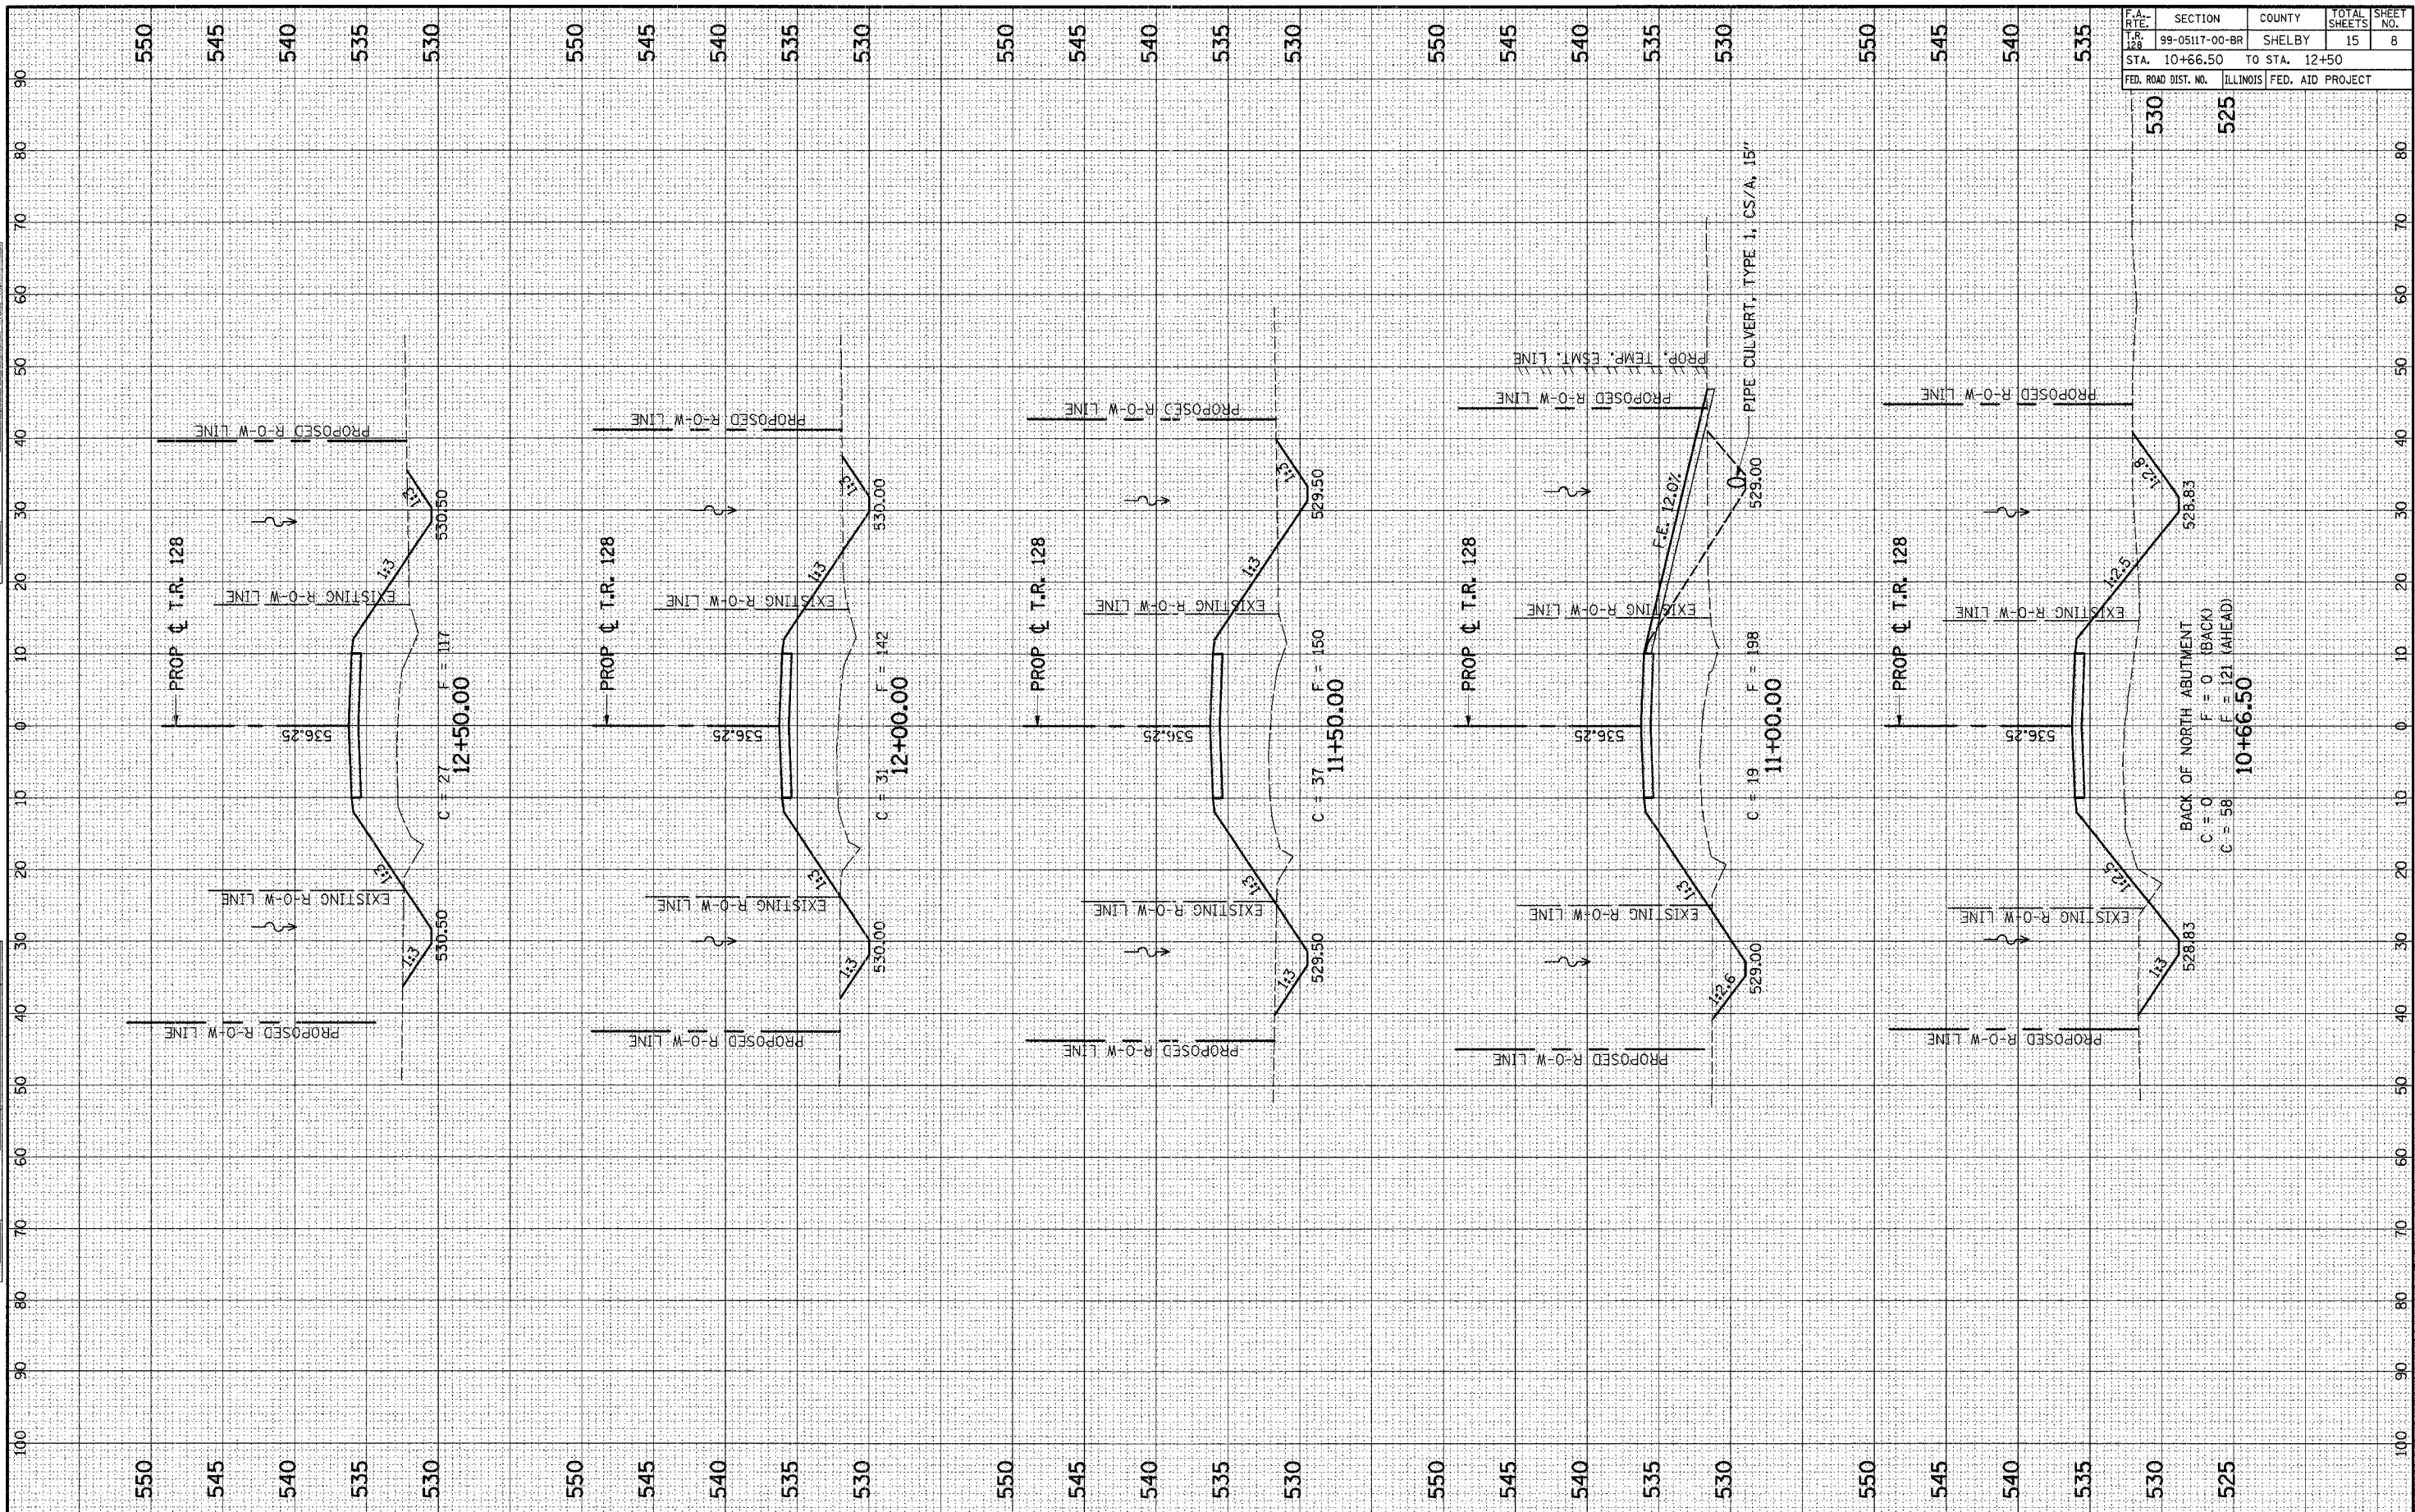

CROSS SECTIONS - STA. 10+66.50 TO STA. 12+50