


F.A. RT. 128	SECTION 99-05117-00-BR	COUNTY SHELBY	TOTAL SHEETS 15	SHEET NO. 9
STA. 13+00		TO STA. 15+00		
FED. ROAD DIST. NO.	ILLINOIS	FED. AID PROJECT		

FINAL SURVEY	DATE
BY	
NO. _____	
ORIGINAL SURVEY	DATE
BY	
NO. _____	

FINAL SURVEY	DATE
BY	
NO. _____	
ORIGINAL SURVEY	DATE
BY	
NO. _____	

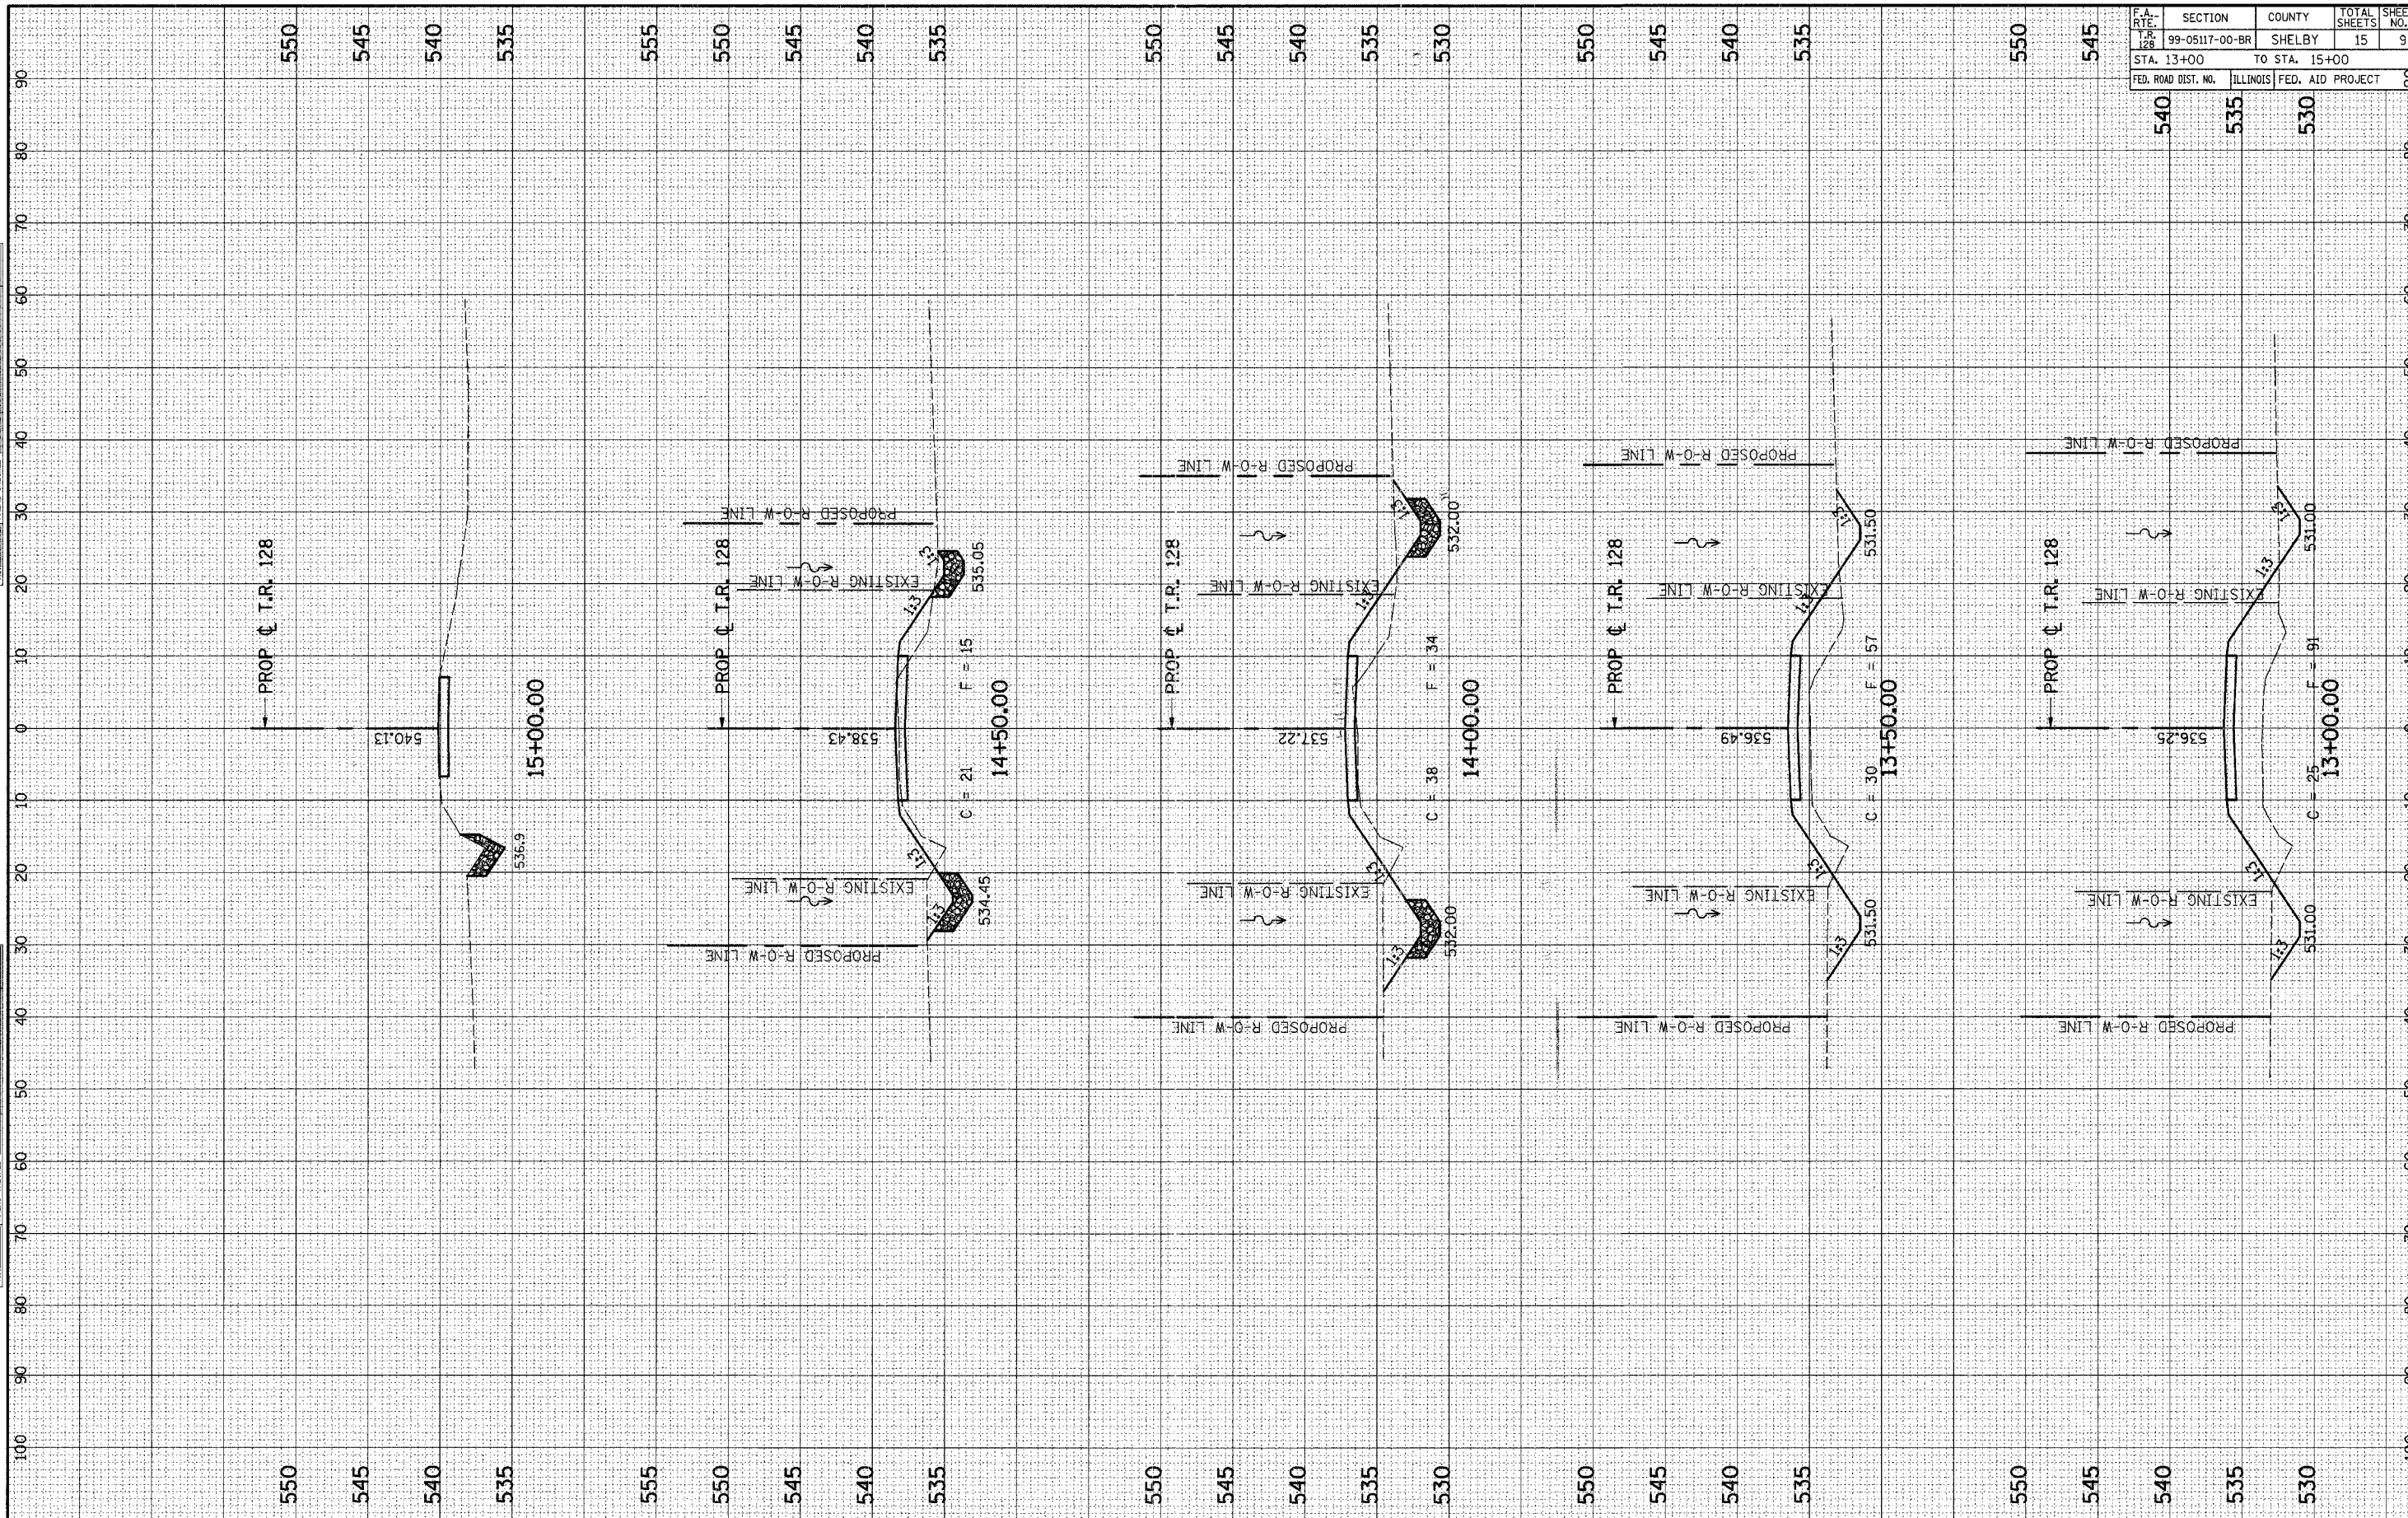

CROSS SECTIONS - STA. 13+00 TO STA. 15+00