


SW 1/4 SEC 25, T13N, R1E, 3RD PM

SW 1/4 SEC 25, T13N, R1E, 3RD PM

F.A.P. RTE.	SECTION	COUNTY	TOTAL SHEETS	SHEET NO.
322	11-10	CHRISTIAN	310	72
STA.		TO STA.		
FED. ROAD DIST. NO.		ILLINOIS FED. AID PROJECT		

PLAN	BY	DATE
SURVEYED		
NOTE BOOK		
ALIGNED CHECKED		
RT. OF WAY CHECKED		
ADJUSTED		
FILED		


PROFILE	BY	DATE
SURVEYED		
NOTE BOOK		
GRADES CHECKED		
ELEV. NOTED		
STRUCTURE NOTATIONS DPHD		

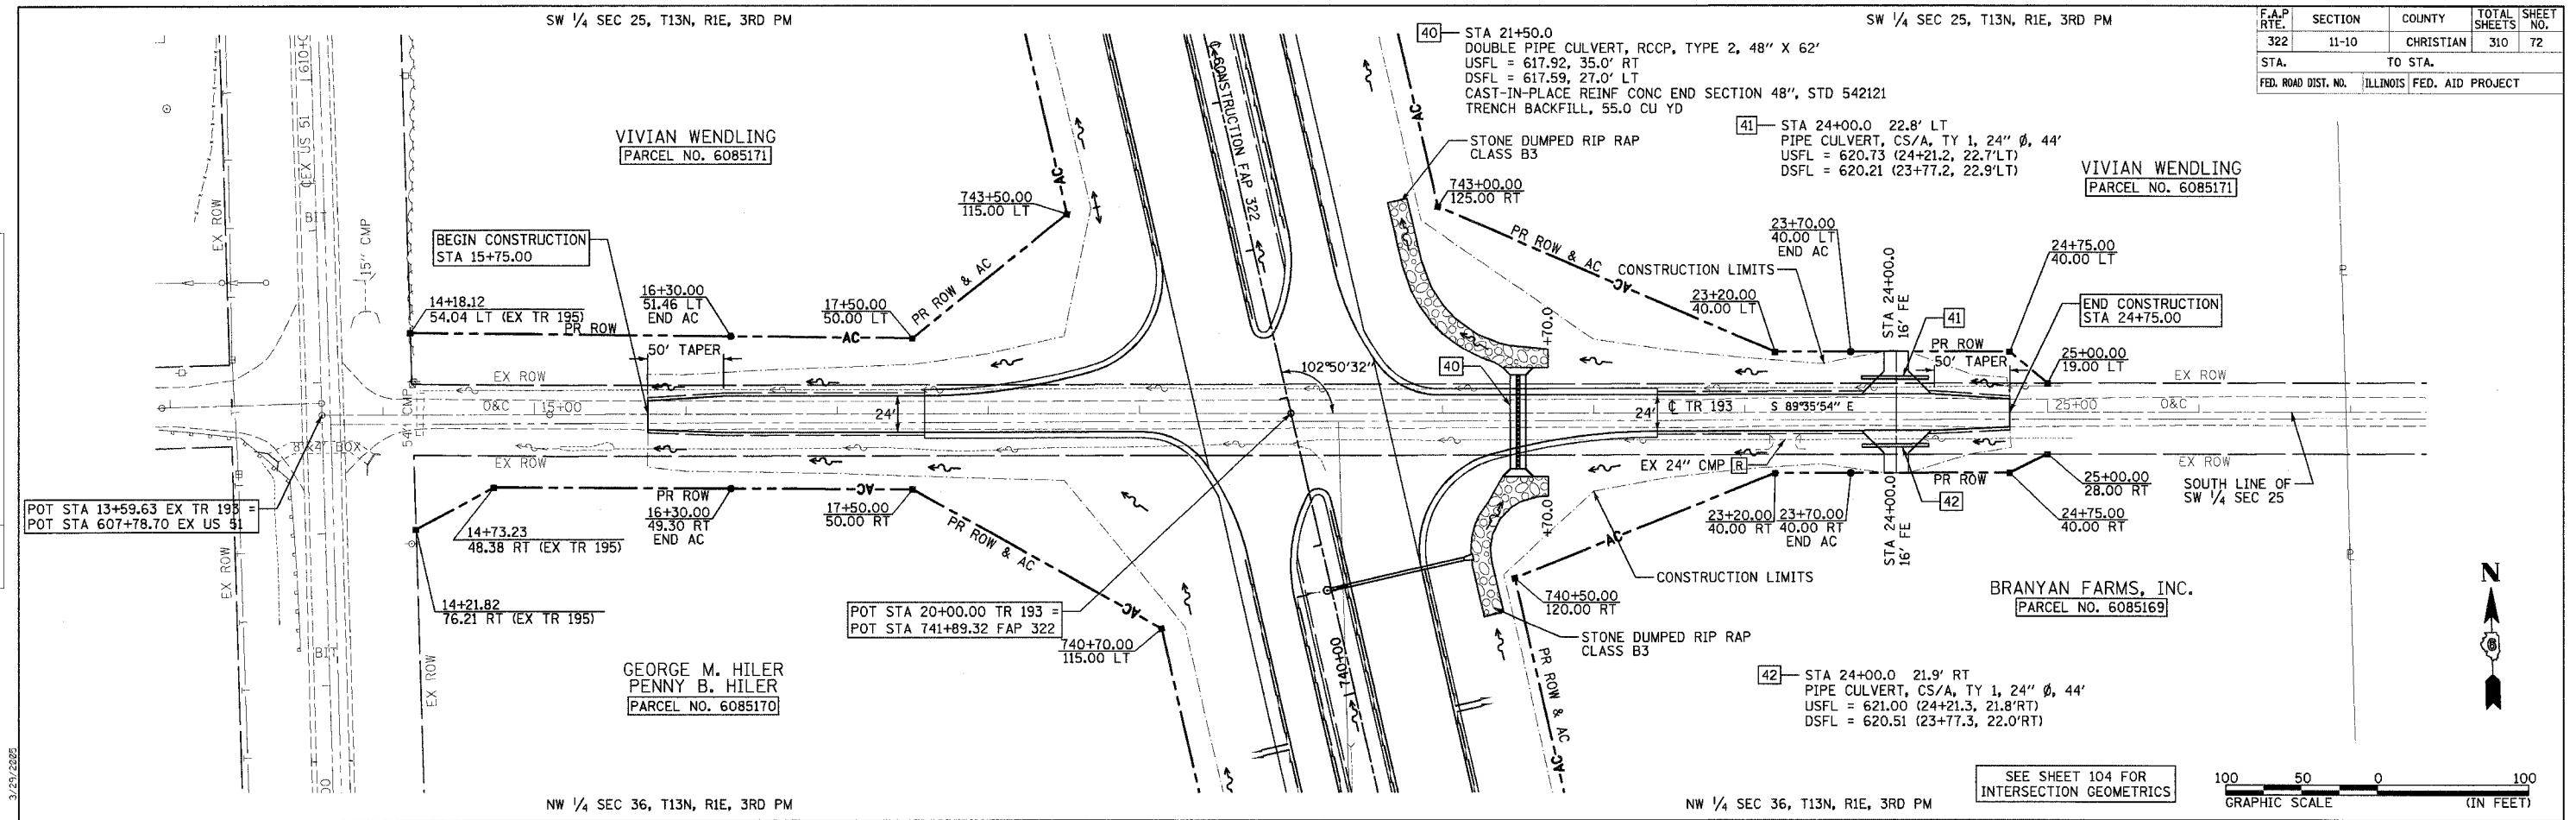

NW 1/4 SEC 36, T13N, R1E, 3RD PM

NW 1/4 SEC 36, T13N, R1E, 3RD PM

SEE SHEET 104 FOR INTERSECTION GEOMETRICS

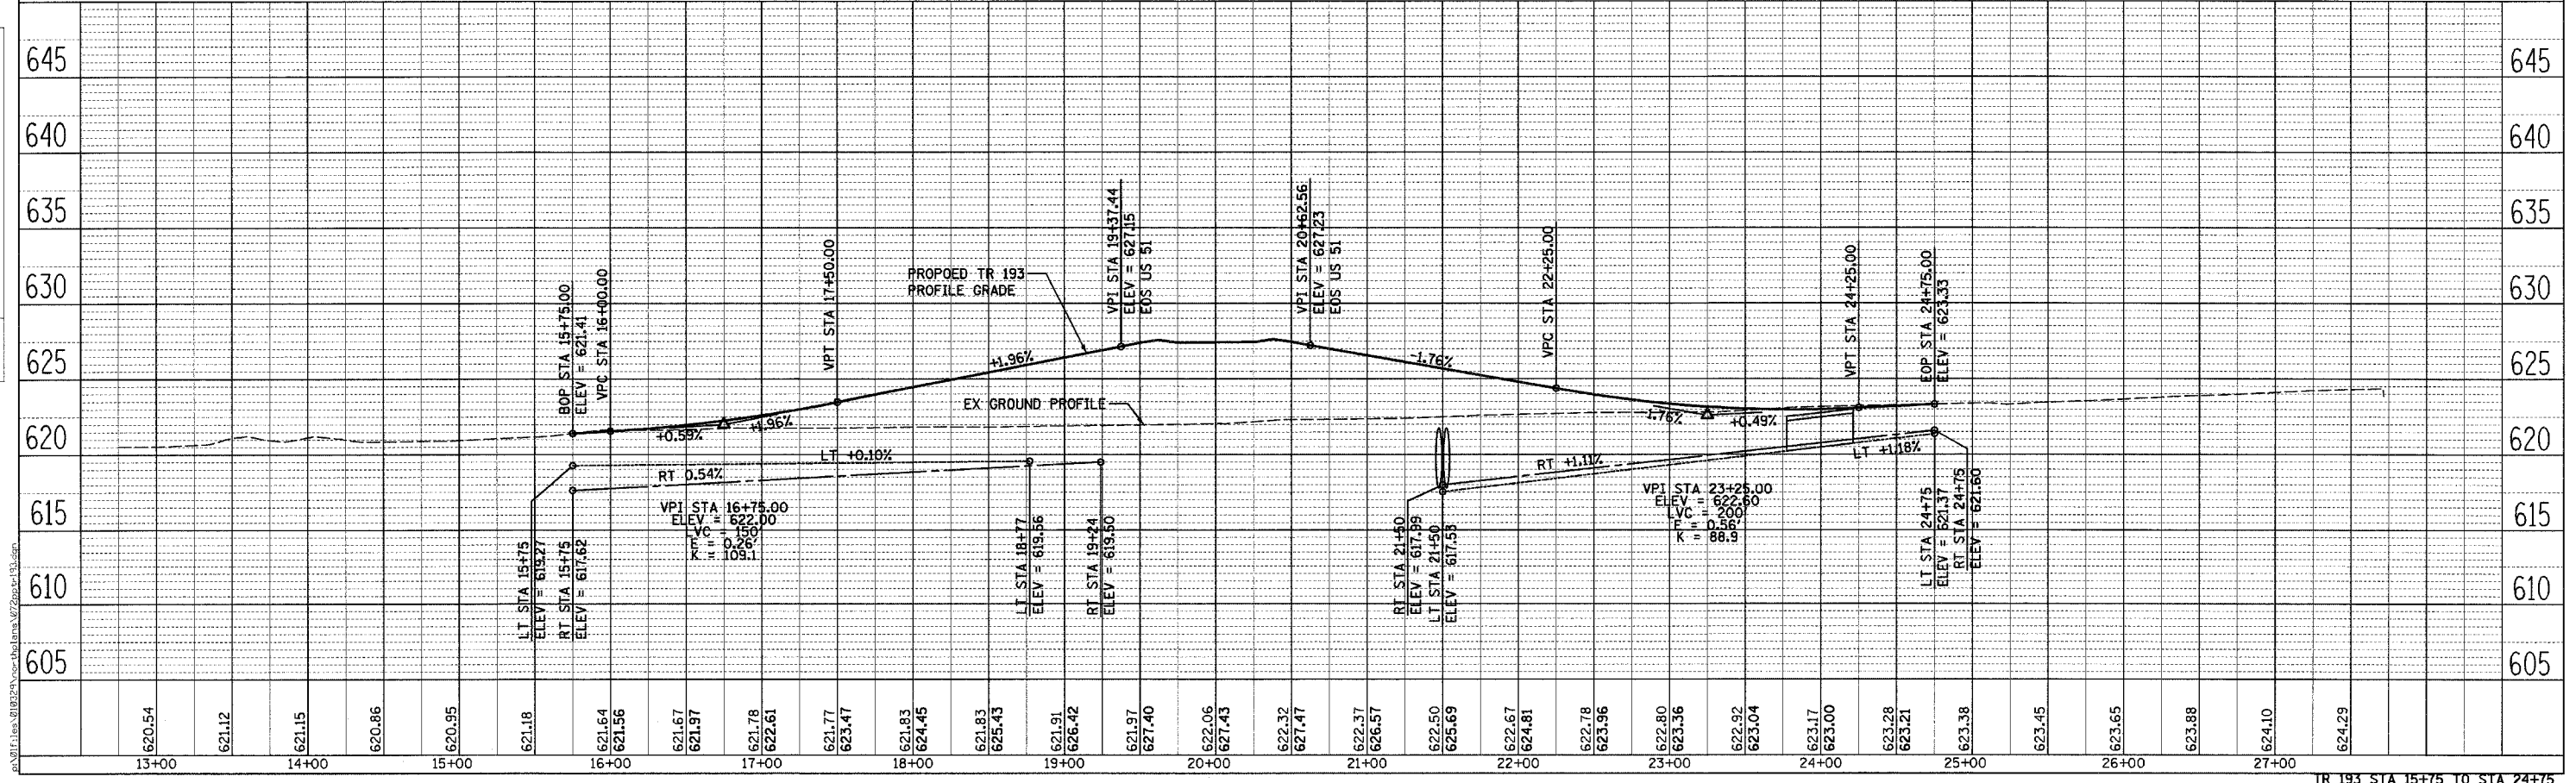

TR 193 STA 15+75 TO STA 24+75