



F.A.P. RTE.	SECTION	COUNTY	TOTAL SHEETS	SHEET NO.
322	11-10	CHRISTIAN	310	117
STA.		TO STA.		
FED. ROAD DIST. NO.	ILLINOIS	FED. AID PROJECT		

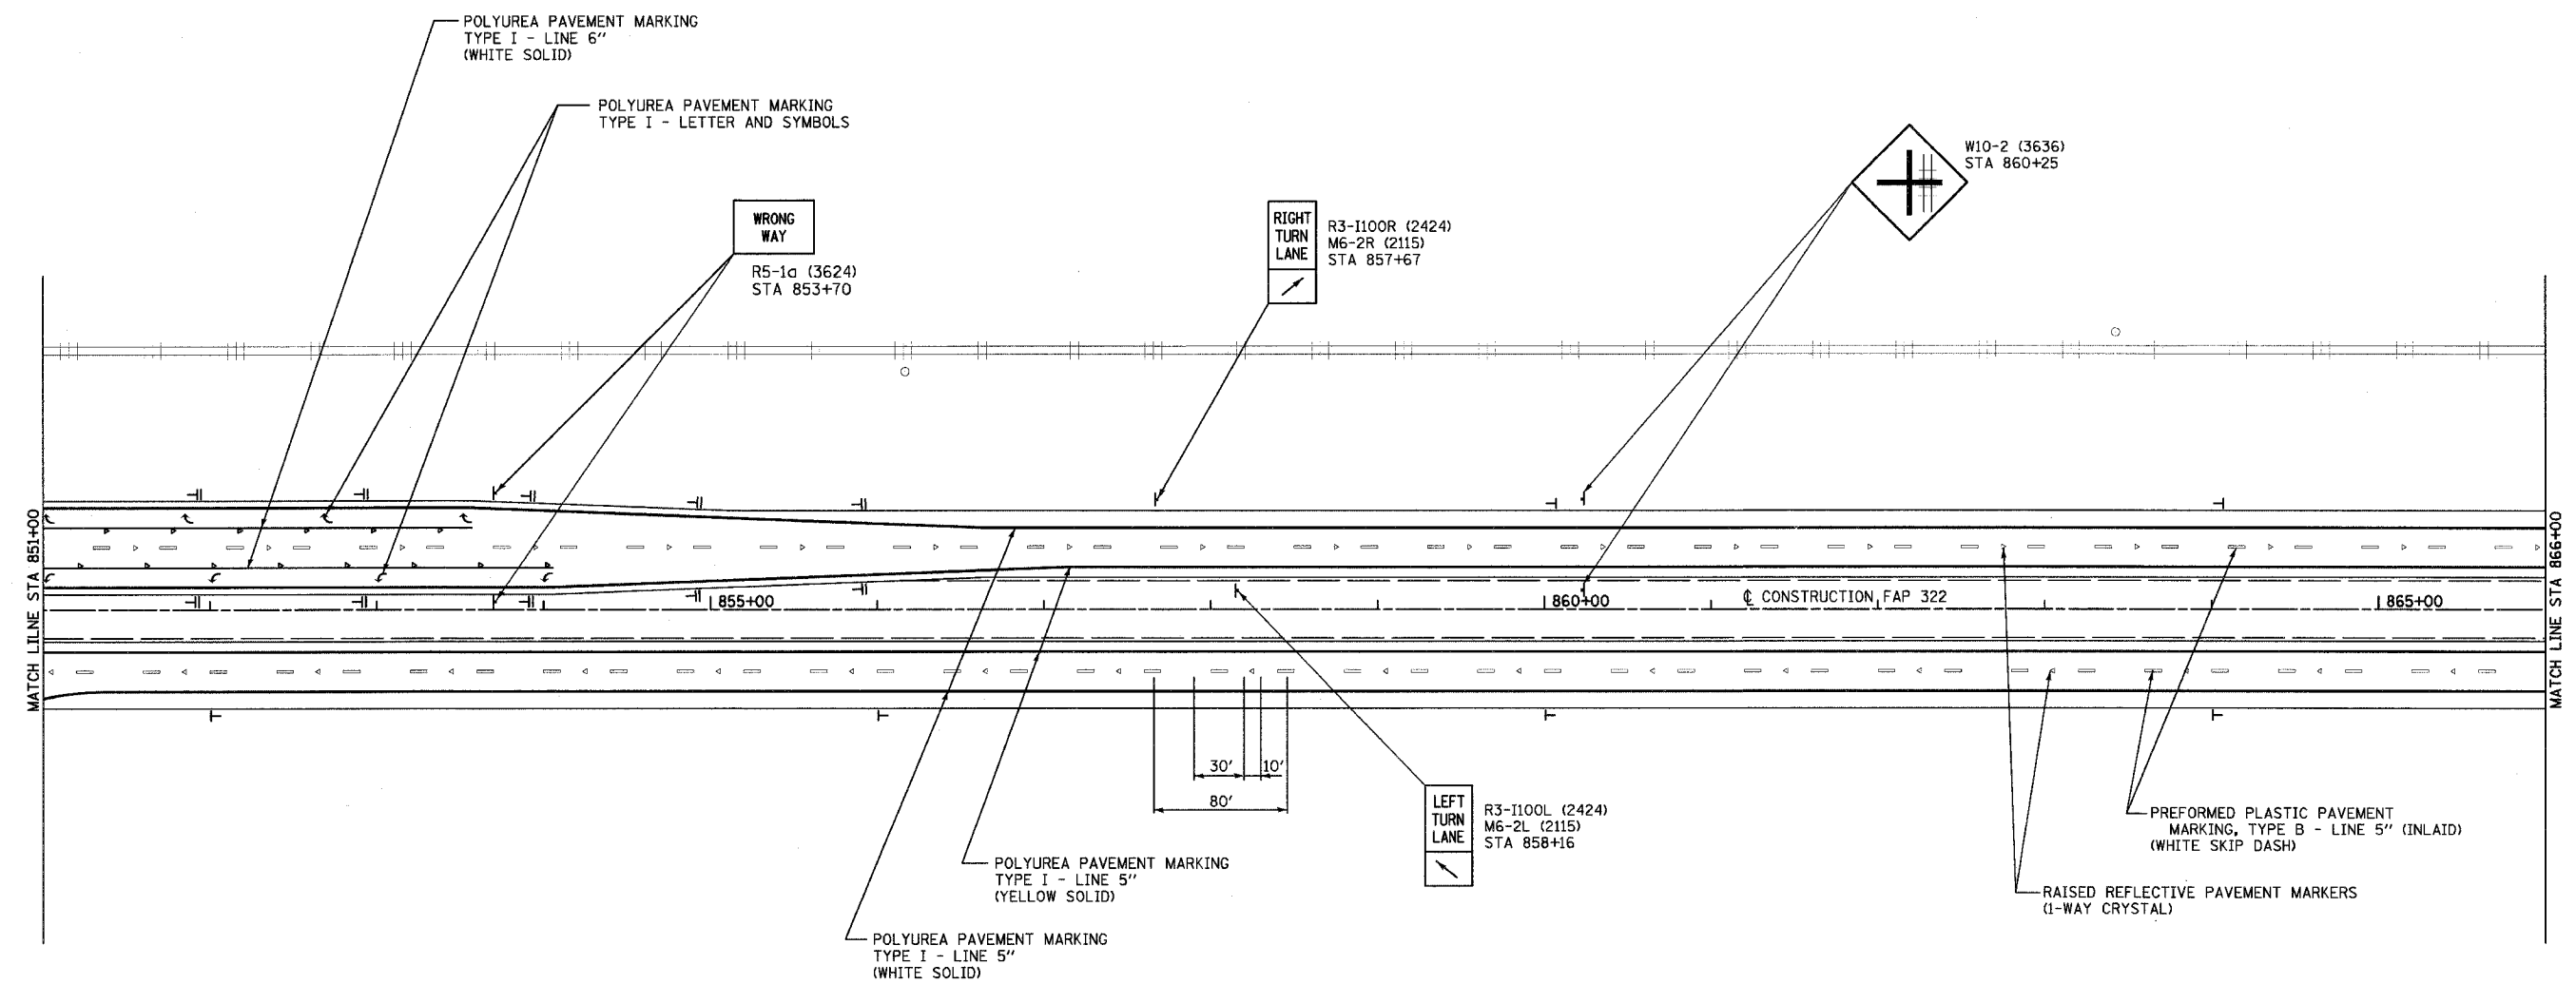

3/25/2005

\\s0111\des\010294\map-sig\plan\117.dwg

DELINEATOR SYMBOLS:  
 T - SINGLE  
 || - DOUBLE

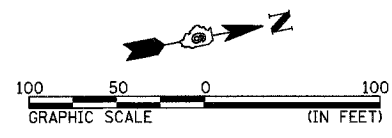

REVISIONS	
NAME	DATE

ILLINOIS DEPARTMENT OF TRANSPORTATION  
 SIGNING & STRIPING PLAN  
 STA 851+00 TO STA 866+00  
 FAP 322 (US 51)  
 SECTION 11-1  
 CHRISTIAN COUNTY  
 SCALE: 1"=50'  
 DATE: 3/18/05  
 DRAWN BY: BDJ  
 CHECKED BY: SEB