



F.A.P. RTE.	SECTION	COUNTY	TOTAL SHEETS	SHEET NO.
322	11-10	CHRISTIAN	310	119
STA.		TO STA.		
FED. ROAD DIST. NO.		ILLINOIS FED. AID PROJECT		

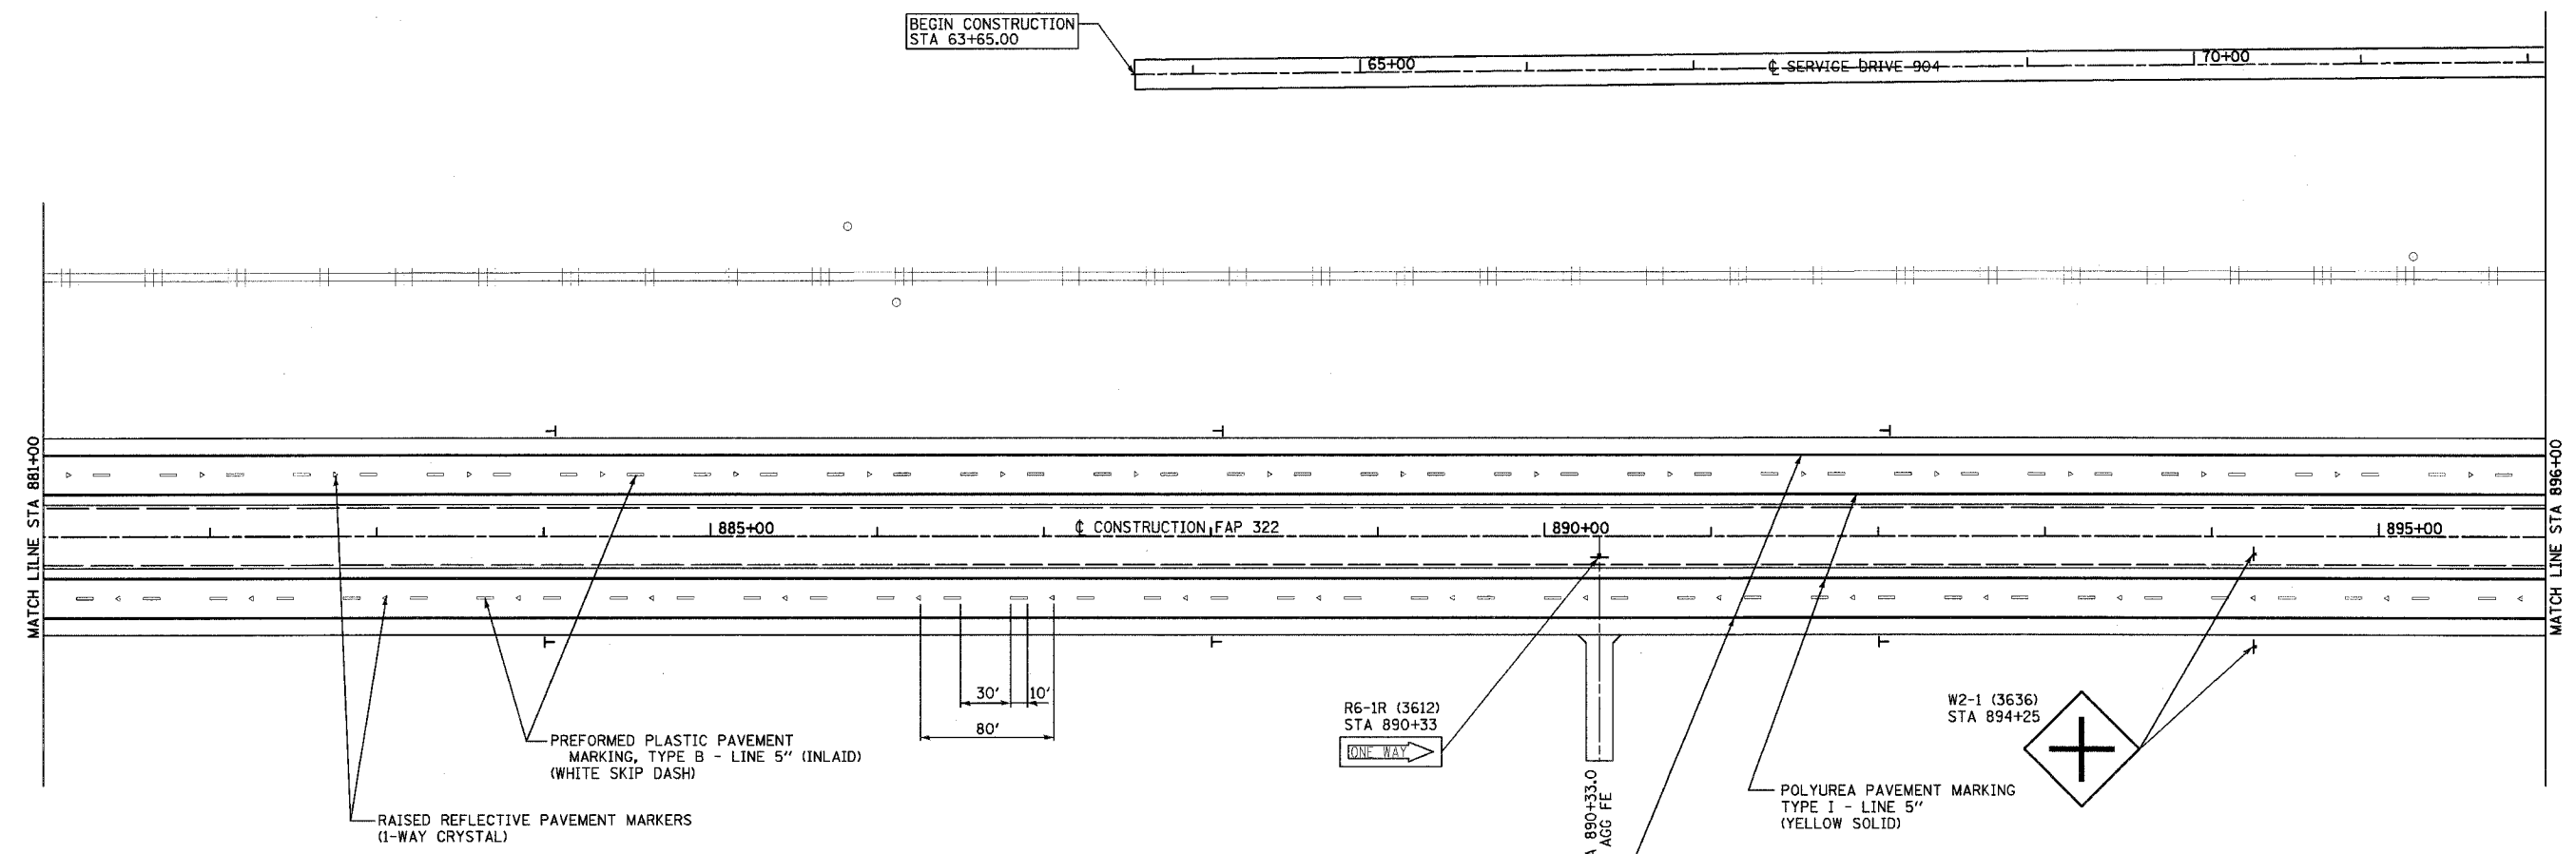

3/29/2005

p:\0111\11111111\11111111.dgn

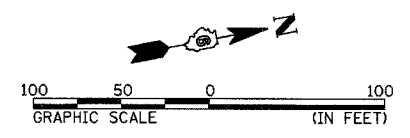

DELINEATOR SYMBOLS:  
 I - SINGLE  
 II - DOUBLE

REVISIONS	
NAME	DATE

ILLINOIS DEPARTMENT OF TRANSPORTATION  
 SIGNING & STRIPING PLAN  
 STA 881+00 TO STA 896+00  
 FAP 322 (US 51)  
 SECTION 11-1  
 CHRISTIAN COUNTY

SCALE: 1"=50'  
 DATE: 3/18/05

DRAWN BY: BDJ  
 CHECKED BY: SEB