



F.A.P. RTE.	SECTION	COUNTY	TOTAL SHEETS	SHEET NO.
322	11-10	CHRISTIAN	310	122
STA.		TO STA.		
FED. ROAD DIST. NO.		ILLINOIS FED. AID PROJECT		

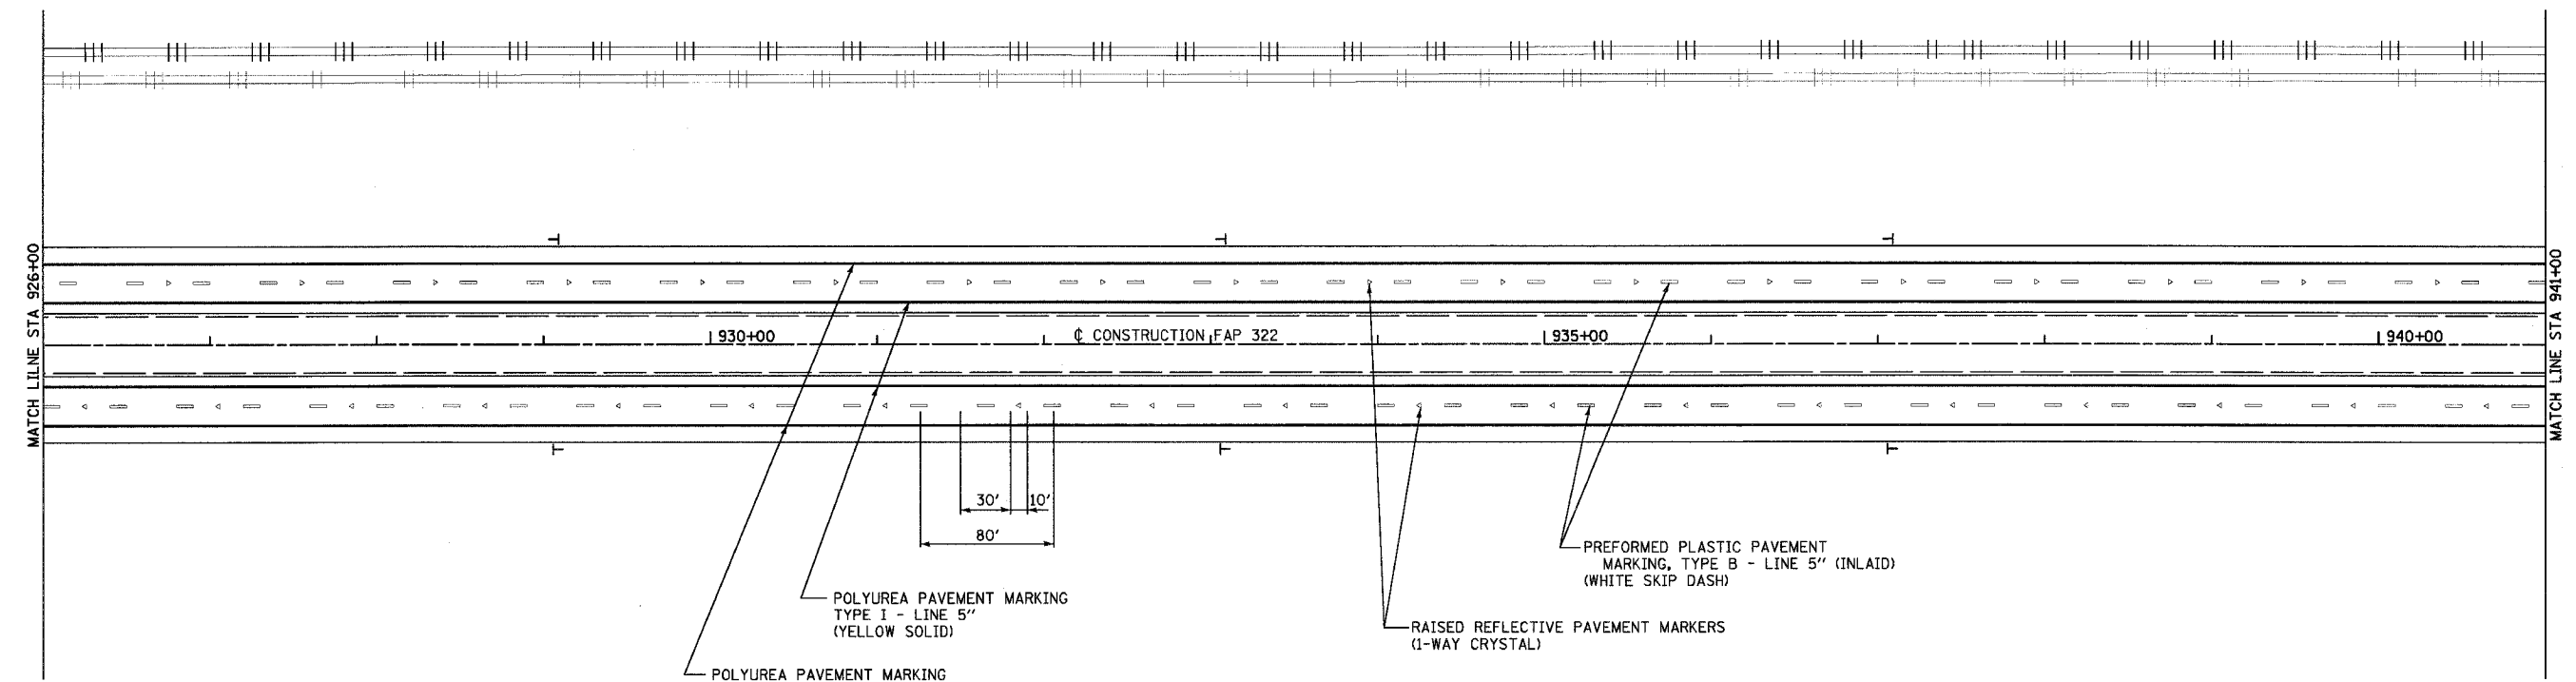

POLYUREA PAVEMENT MARKING
TYPE I - LINE 5"
(WHITE SOLID)

POLYUREA PAVEMENT MARKING
TYPE I - LINE 5"
(YELLOW SOLID)

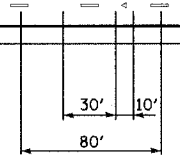


RAISED REFLECTIVE PAVEMENT MARKERS
(1-WAY CRYSTAL)

PREFORMED PLASTIC PAVEMENT
MARKING, TYPE B - LINE 5" (INLAID)
(WHITE SKIP DASH)

3/29/2005

\\s011\lans\10\1025\working\lans\122\sp1.dwg

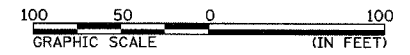

DELINEATOR SYMBOLS:
 └ - SINGLE
 ┆ - DOUBLE

REVISIONS	
NAME	DATE

ILLINOIS DEPARTMENT OF TRANSPORTATION
 SIGNING & STRIPING PLAN
 STA 926+00 TO STA 941+00
 FAP 322 (US 51)
 SECTION 11-1
 CHRISTIAN COUNTY

SCALE: 1"=50'
 DATE: 3/18/05

DRAWN BY: BDJ
 CHECKED BY: SEB