



F.A.P. RTE.	SECTION	COUNTY	TOTAL SHEETS	SHEET NO.
322	11-10	CHRISTIAN	310	124
STA.		TO STA.		
FED. ROAD DIST. NO.		ILLINOIS	FED. AID PROJECT	

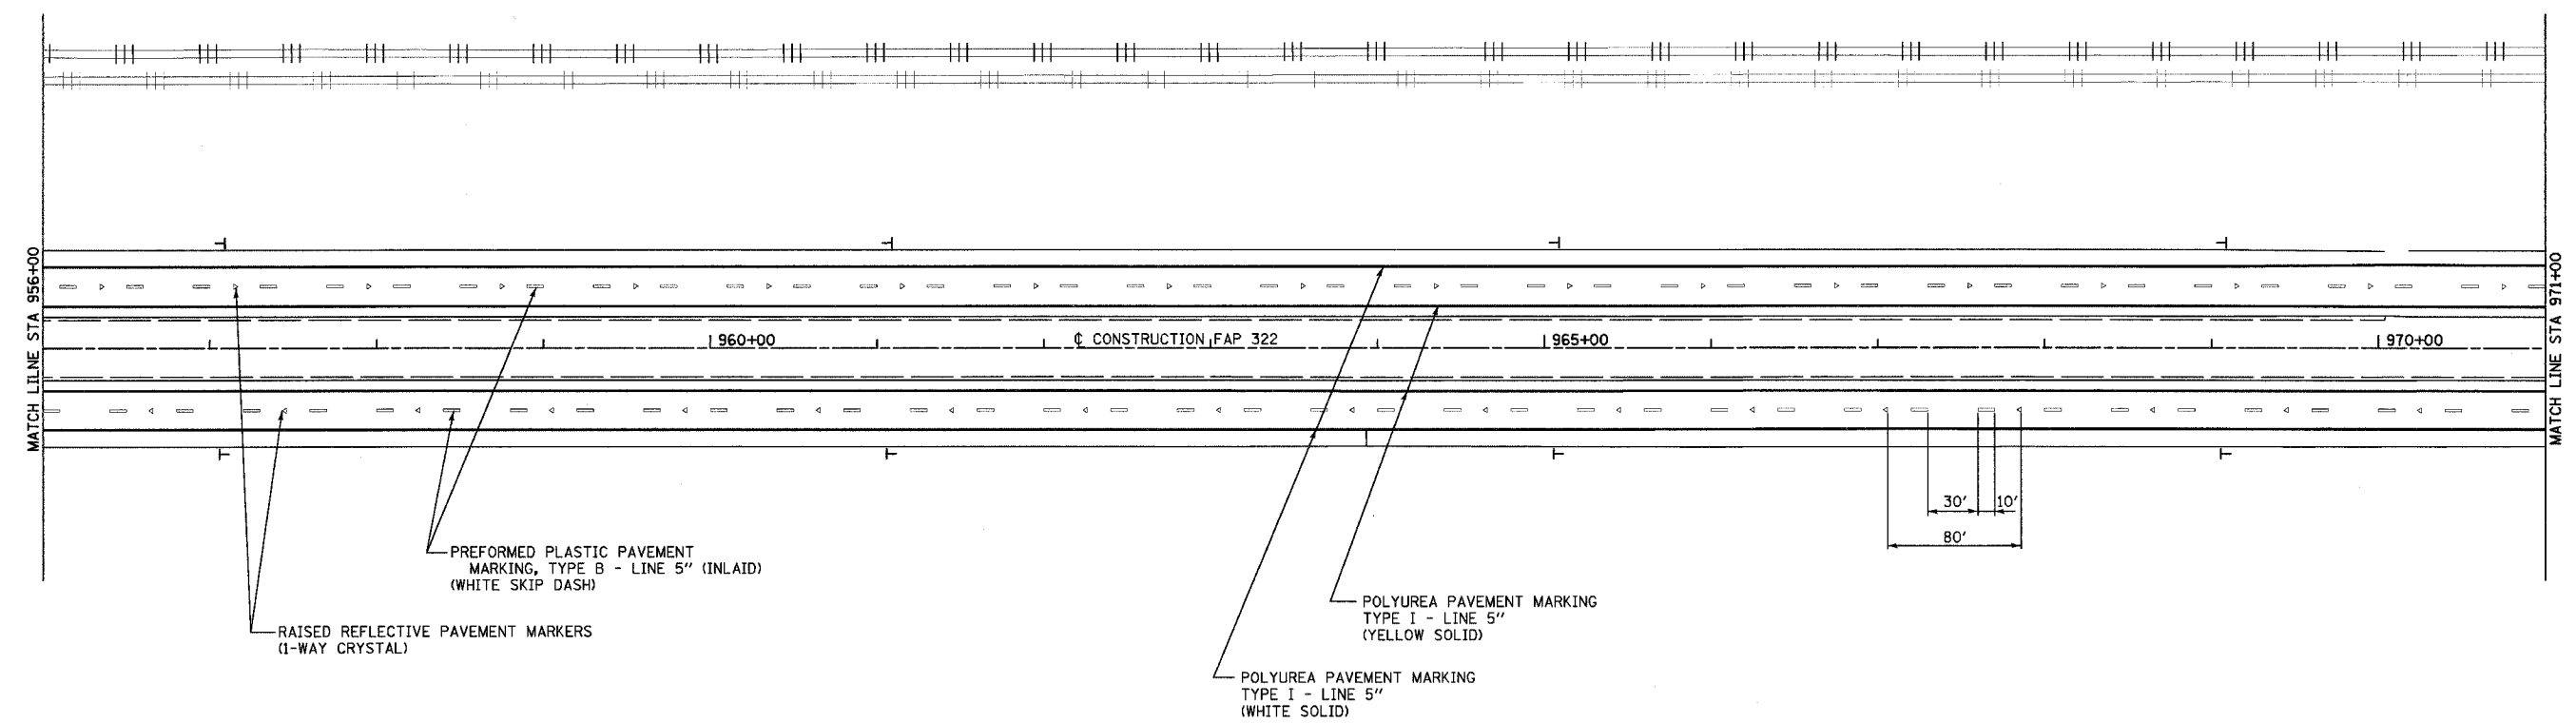

3/25/2005

m:\9111.dwg

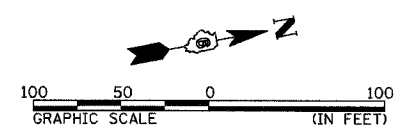

DELINEATOR SYMBOLS:  
 T - SINGLE  
 TT - DOUBLE

REVISIONS	
NAME	DATE

ILLINOIS DEPARTMENT OF TRANSPORTATION  
 SIGNING & STRIPING PLAN  
 STA 956+00 TO STA 971+00  
 FAP 322 (US 51)  
 SECTION 11-1  
 CHRISTIAN COUNTY  
 SCALE: 1"=50'  
 DATE: 3/18/05  
 DRAWN BY: BDJ  
 CHECKED BY: SEB