
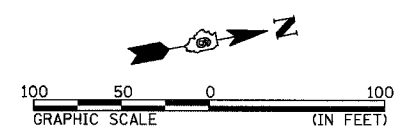
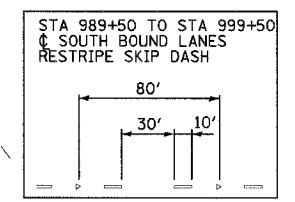


F.A.P. RTE.	SECTION	COUNTY	TOTAL SHEETS	SHEET NO.
322	11-10	CHRISTIAN	310	125
STA.		TO STA.		
FED. ROAD DIST. NO.		ILLINOIS FED. AID PROJECT		

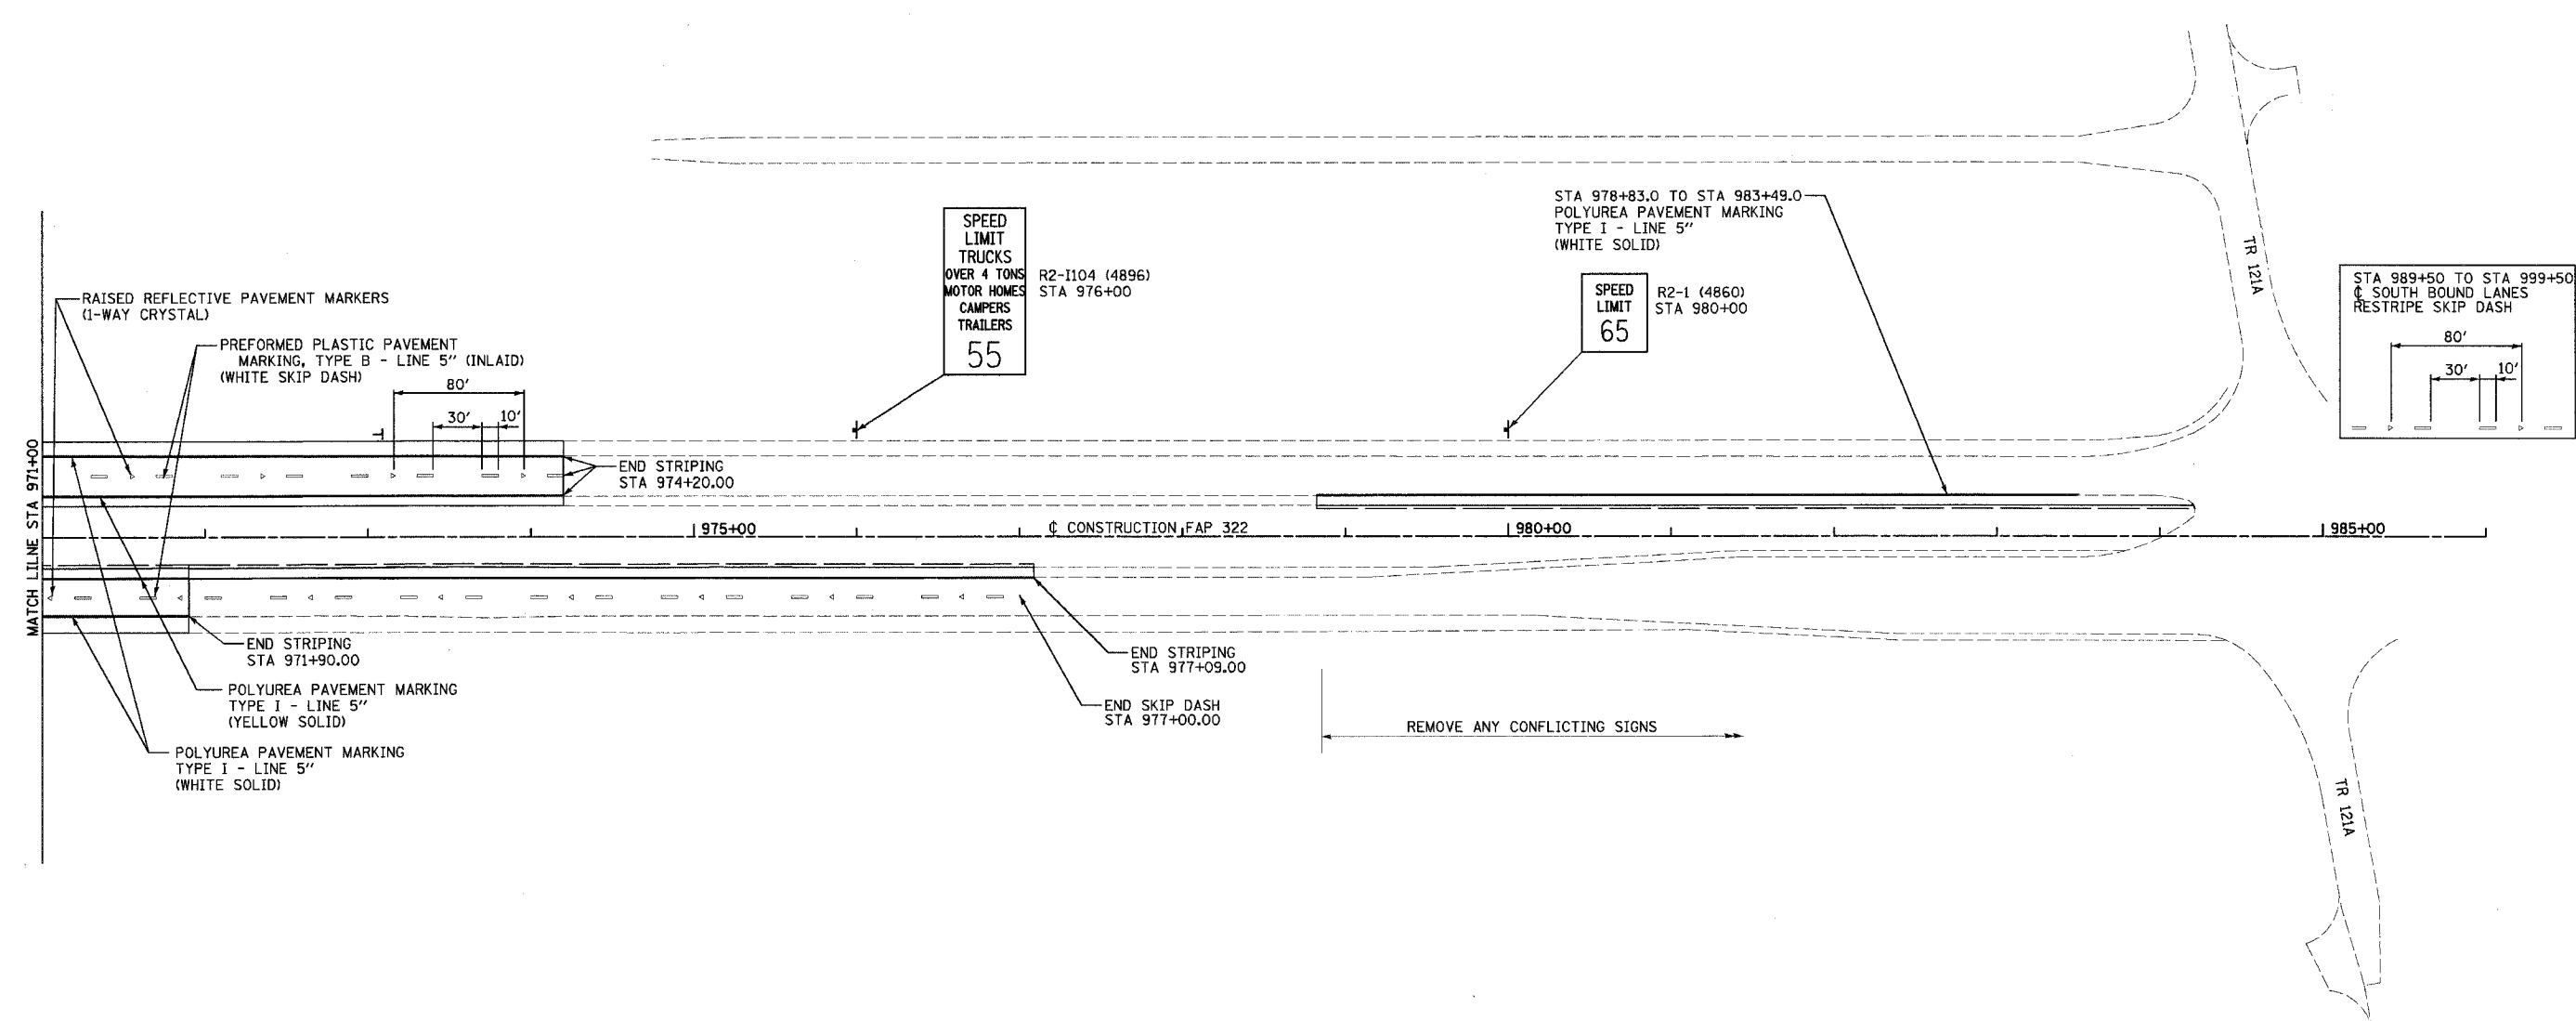

DELINEATOR SYMBOLS:
 I - SINGLE
 II - DOUBLE

REVISIONS	
NAME	DATE

ILLINOIS DEPARTMENT OF TRANSPORTATION
 SIGNING & STRIPING PLAN
 STA 971+00 TO STA 986+00
 FAP 322 (US 51)
 SECTION 11-1
 CHRISTIAN COUNTY

SCALE: 1"=50'
 DATE: 3/18/05

DRAWN BY: BDJ
 CHECKED BY: SEB

3/27/2005

\\s011\area\010227\mch\plan\112561.dwg