
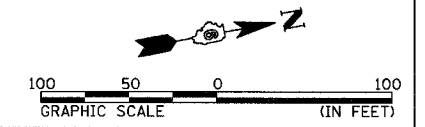


F.A.P. RTE.	SECTION	COUNTY	TOTAL SHEETS	SHEET NO.
322	11-10	CHRISTIAN	310	154
STA.		TO STA.		
FED. ROAD DIST. NO.	ILLINOIS	FED. AID PROJECT		

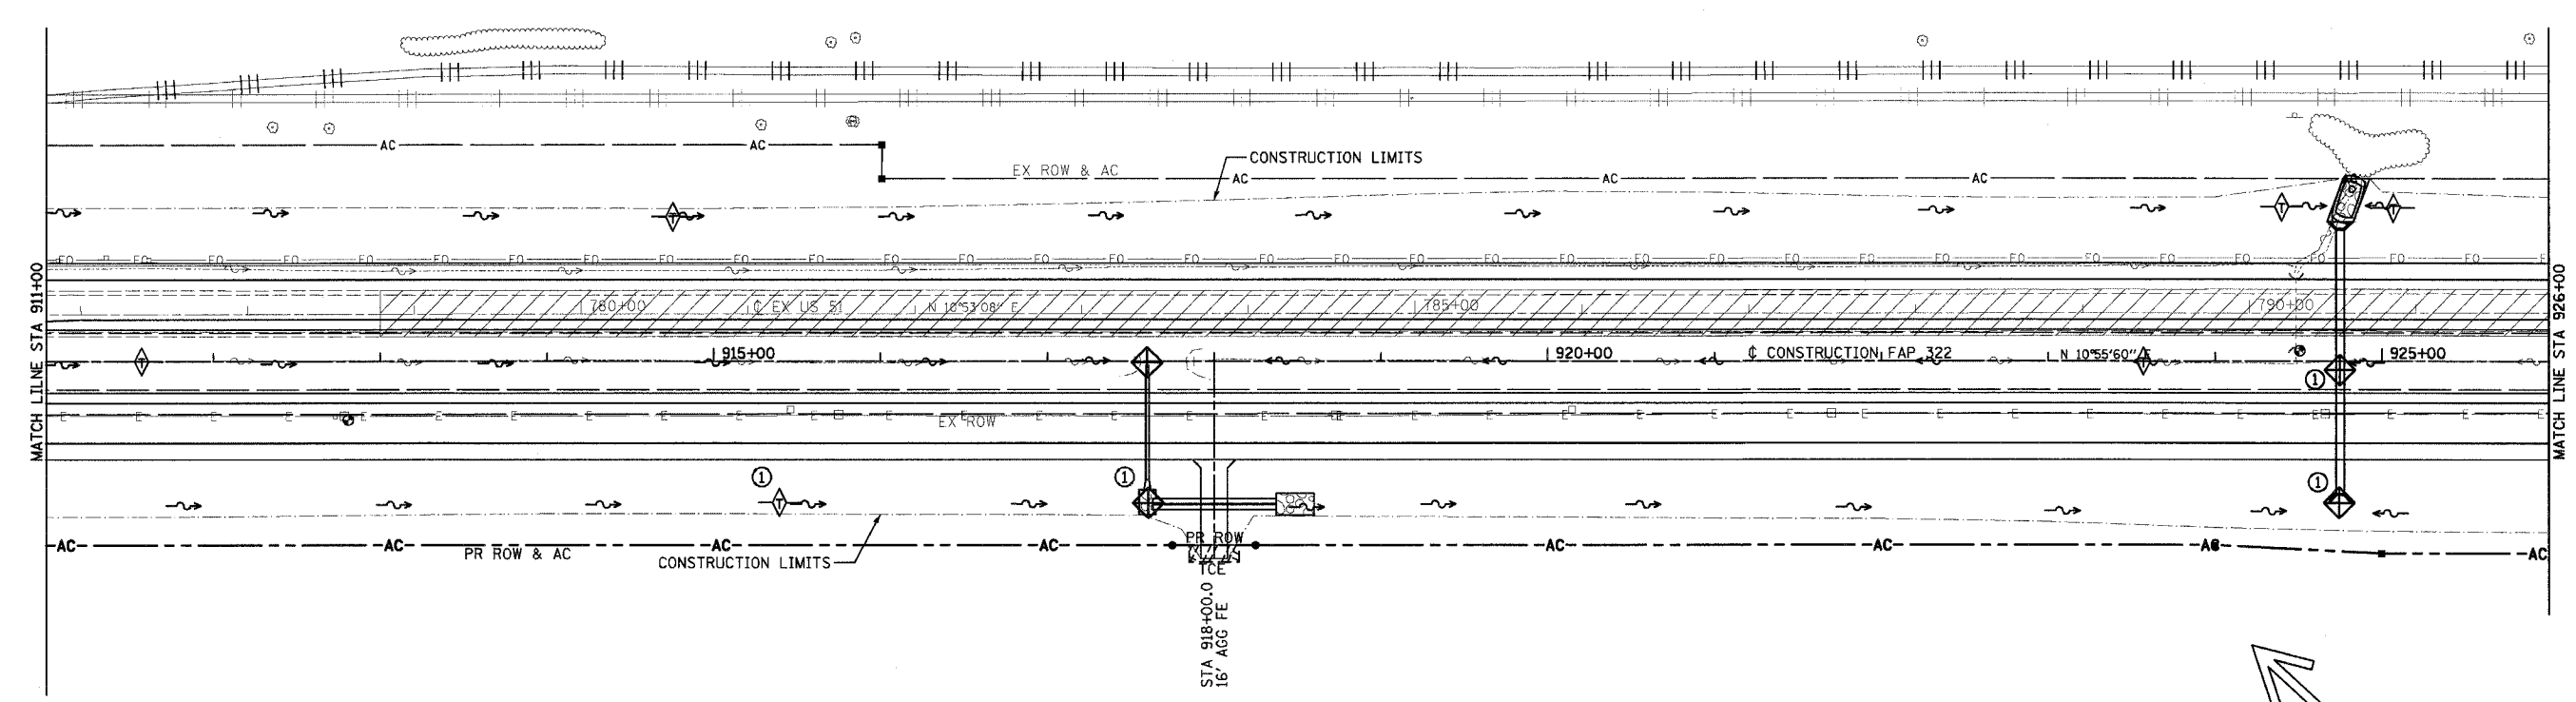

REVISIONS	
NAME	DATE

ILLINOIS DEPARTMENT OF TRANSPORTATION  
 STORM WATER POLLUTION  
 PREVENTION PLAN  
 FAP 322 (US 51)  
 SECTION 11-1  
 CHRISTIAN COUNTY

SCALE: 1"=50'  
 DATE: 3/18/05  
 DRAWN BY: BDJ  
 CHECKED BY: SEB

FAP 322 (US 51) STA 911+00 TO STA 926+00

3/27/2005

p:\911\11-10\25\cor\p\plan\11-1\swp1.dwg