




F.A.P. RTE.	SECTION	COUNTY	TOTAL SHEETS	SHEET NO.
322	11-10	CHRISTIAN	310	168
STA.		TO STA.		
FED. ROAD DIST. NO.		ILLINOIS FED. AID PROJECT		

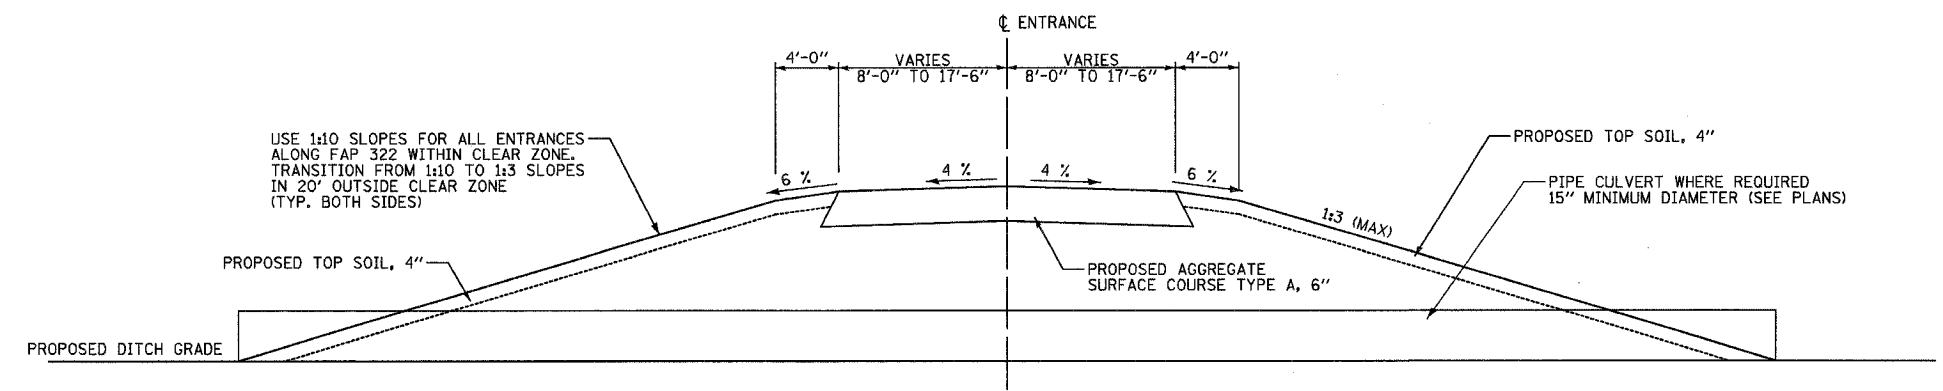

TYPICAL SECTION (PRIVATE / FIELD ENTRANCE)

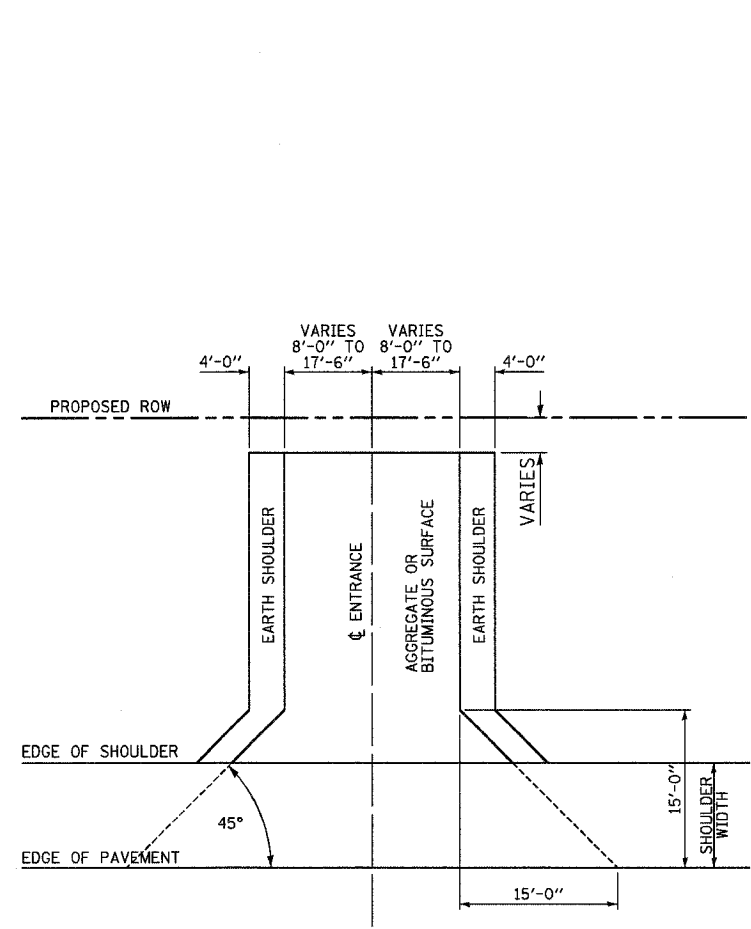

PRIVATE & FIELD ENTRANCE PLAN DETAIL SINGLE ENTRANCE

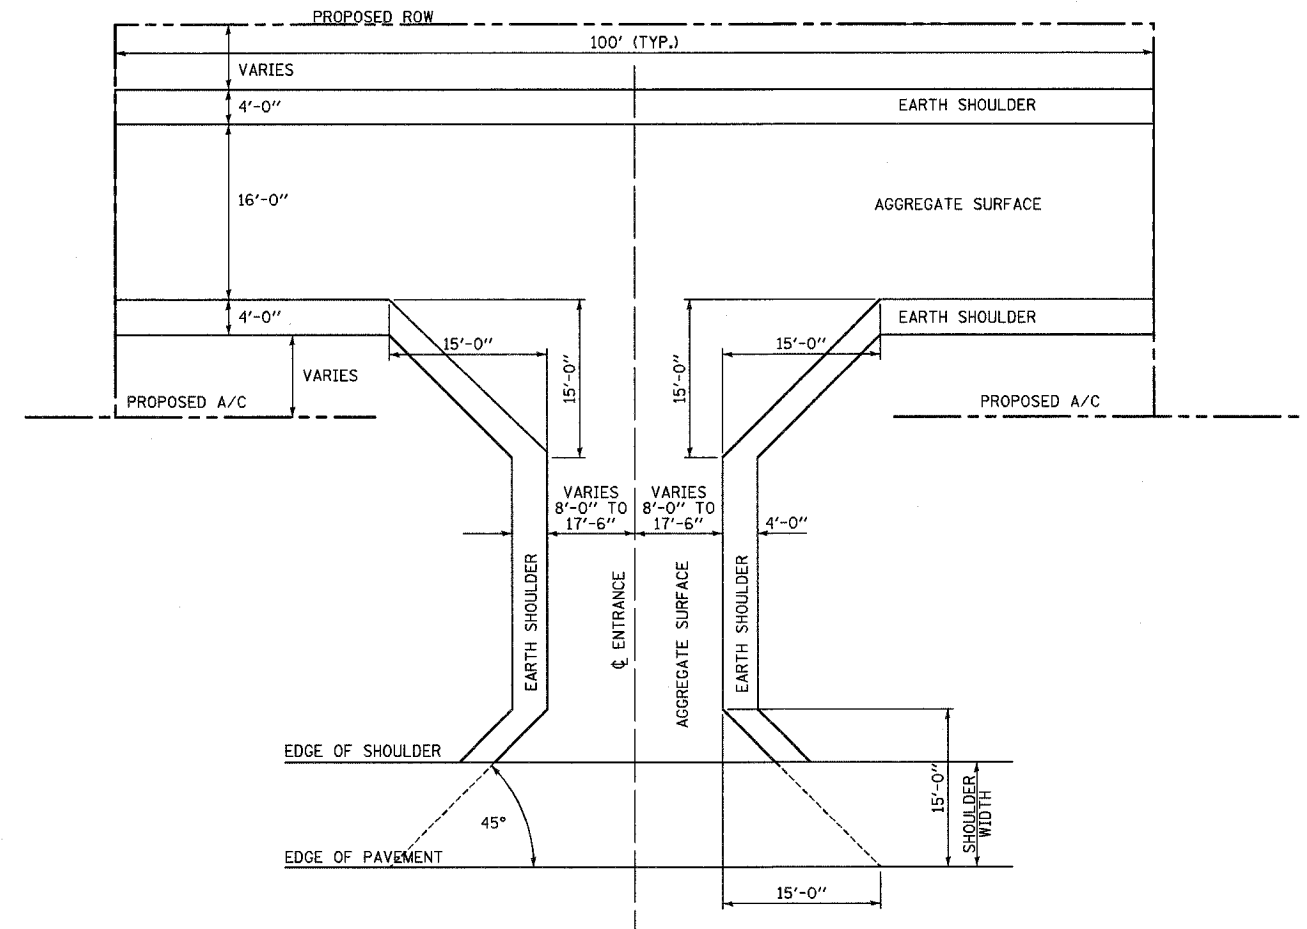

PRIVATE & FIELD ENTRANCE PLAN DETAIL DUAL ENTRANCE

PROPOSED FAP 322

REVISIONS	
NAME	DATE

ILLINOIS DEPARTMENT OF TRANSPORTATION  
 MISCELLANEOUS DETAILS -  
 ENTRANCES - EXPRESSWAY  
 FAP 322 (US 51)  
 SECTION 11-1  
 CHRISTIAN COUNTY

SCALE: None DRAWN BY SEB  
 DATE 3/21/05 CHECKED BY EBB

3/29/2005

\\s01\lana\B\B2020\pcc-hollans\168m066.dwg