


F.A. RITE	SECTION	COUNTY	TOTAL SHEET NO.
322	11-10	CHRISTIAN	310 173
STA.	TO STA.		
FED. ROAD DIST. NO.	ILLINOIS	FED. AID PROJECT	

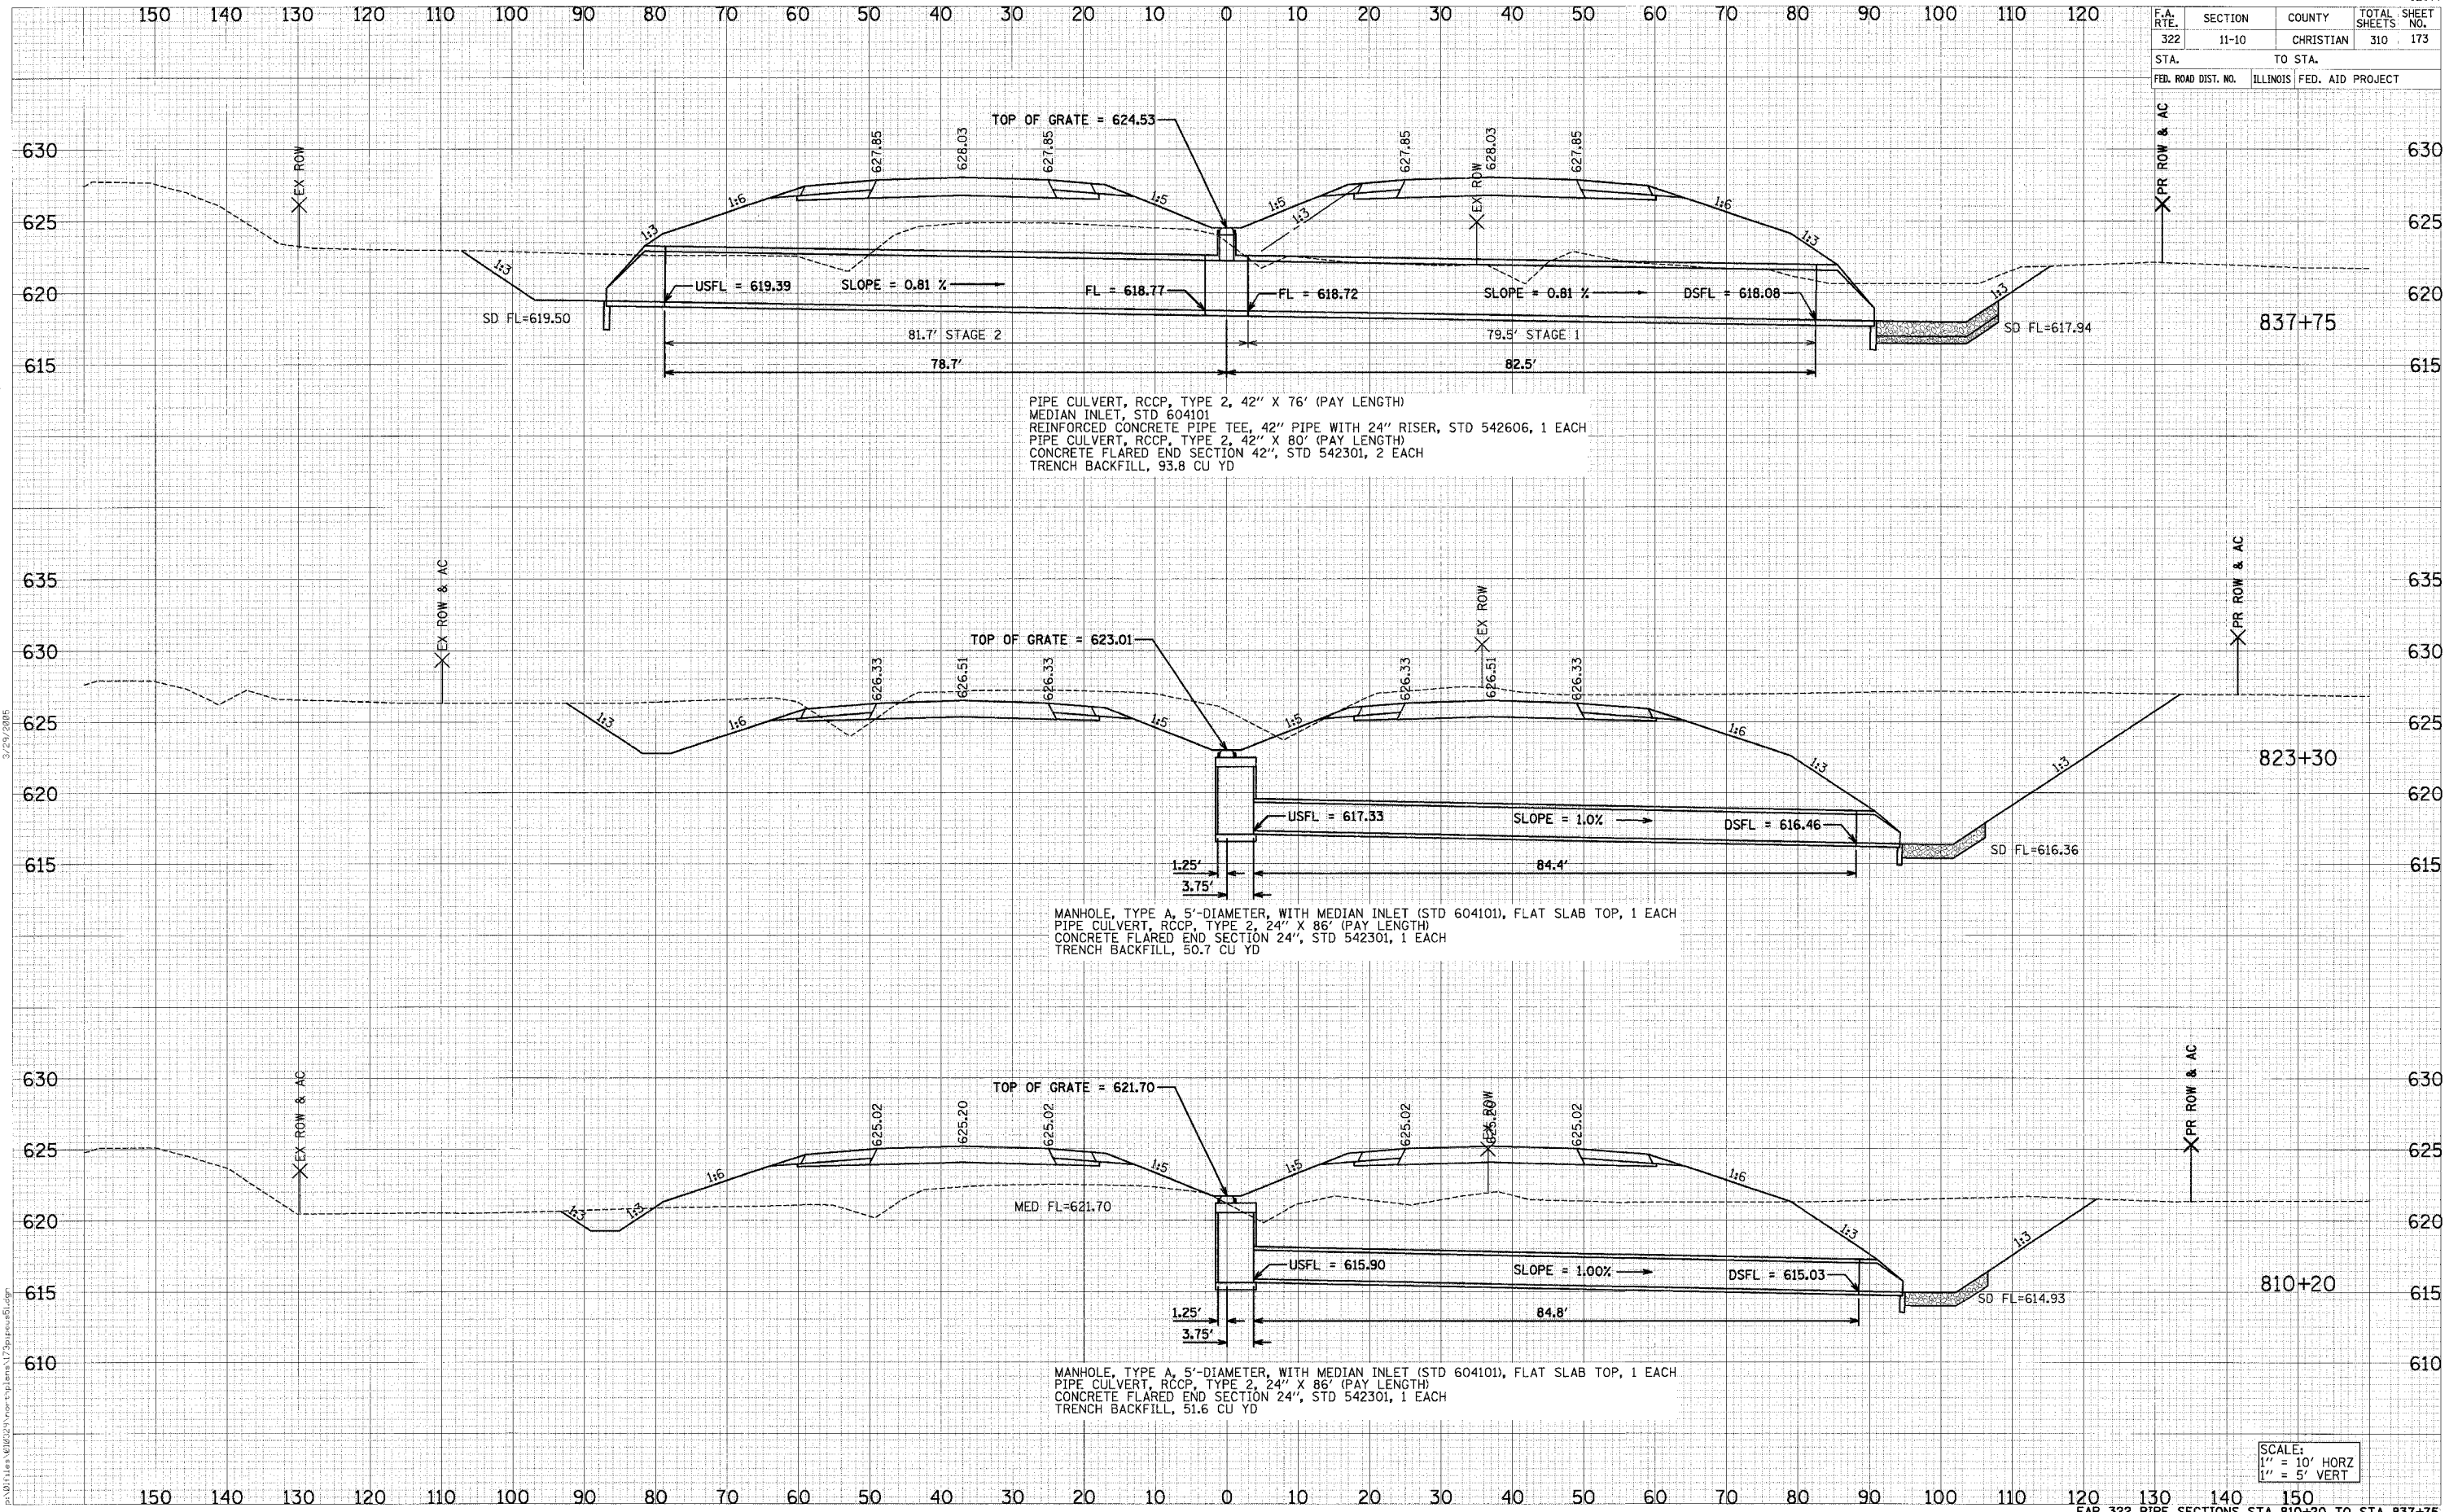

DATE: \_\_\_\_\_  
 BY: \_\_\_\_\_  
 CHECKED: \_\_\_\_\_  
 NO. \_\_\_\_\_

DATE: \_\_\_\_\_  
 BY: \_\_\_\_\_  
 CHECKED: \_\_\_\_\_  
 NO. \_\_\_\_\_

SCALE:  
 1" = 10' HORZ  
 1" = 5' VERT