

F.A. RTE.	SECTION	COUNTY	TOTAL SHEETS	SHEET NO.
322	11-10	CHRISTIAN	310	191
STA.		TO STA.		
FED. ROAD DIST. NO.		ILLINOIS FED. AID PROJECT		

DATE	BY

FINAL SURVEY NOTE BOOK NO. \_\_\_\_\_

SUPERVISOR'S SIGNATURE \_\_\_\_\_

DATE \_\_\_\_\_

BY \_\_\_\_\_

AREAS CHECKED \_\_\_\_\_

DATE	BY


ORIGINAL SURVEY NOTE BOOK NO. \_\_\_\_\_

SUPERVISOR'S SIGNATURE \_\_\_\_\_

DATE \_\_\_\_\_

BY \_\_\_\_\_

AREAS CHECKED \_\_\_\_\_

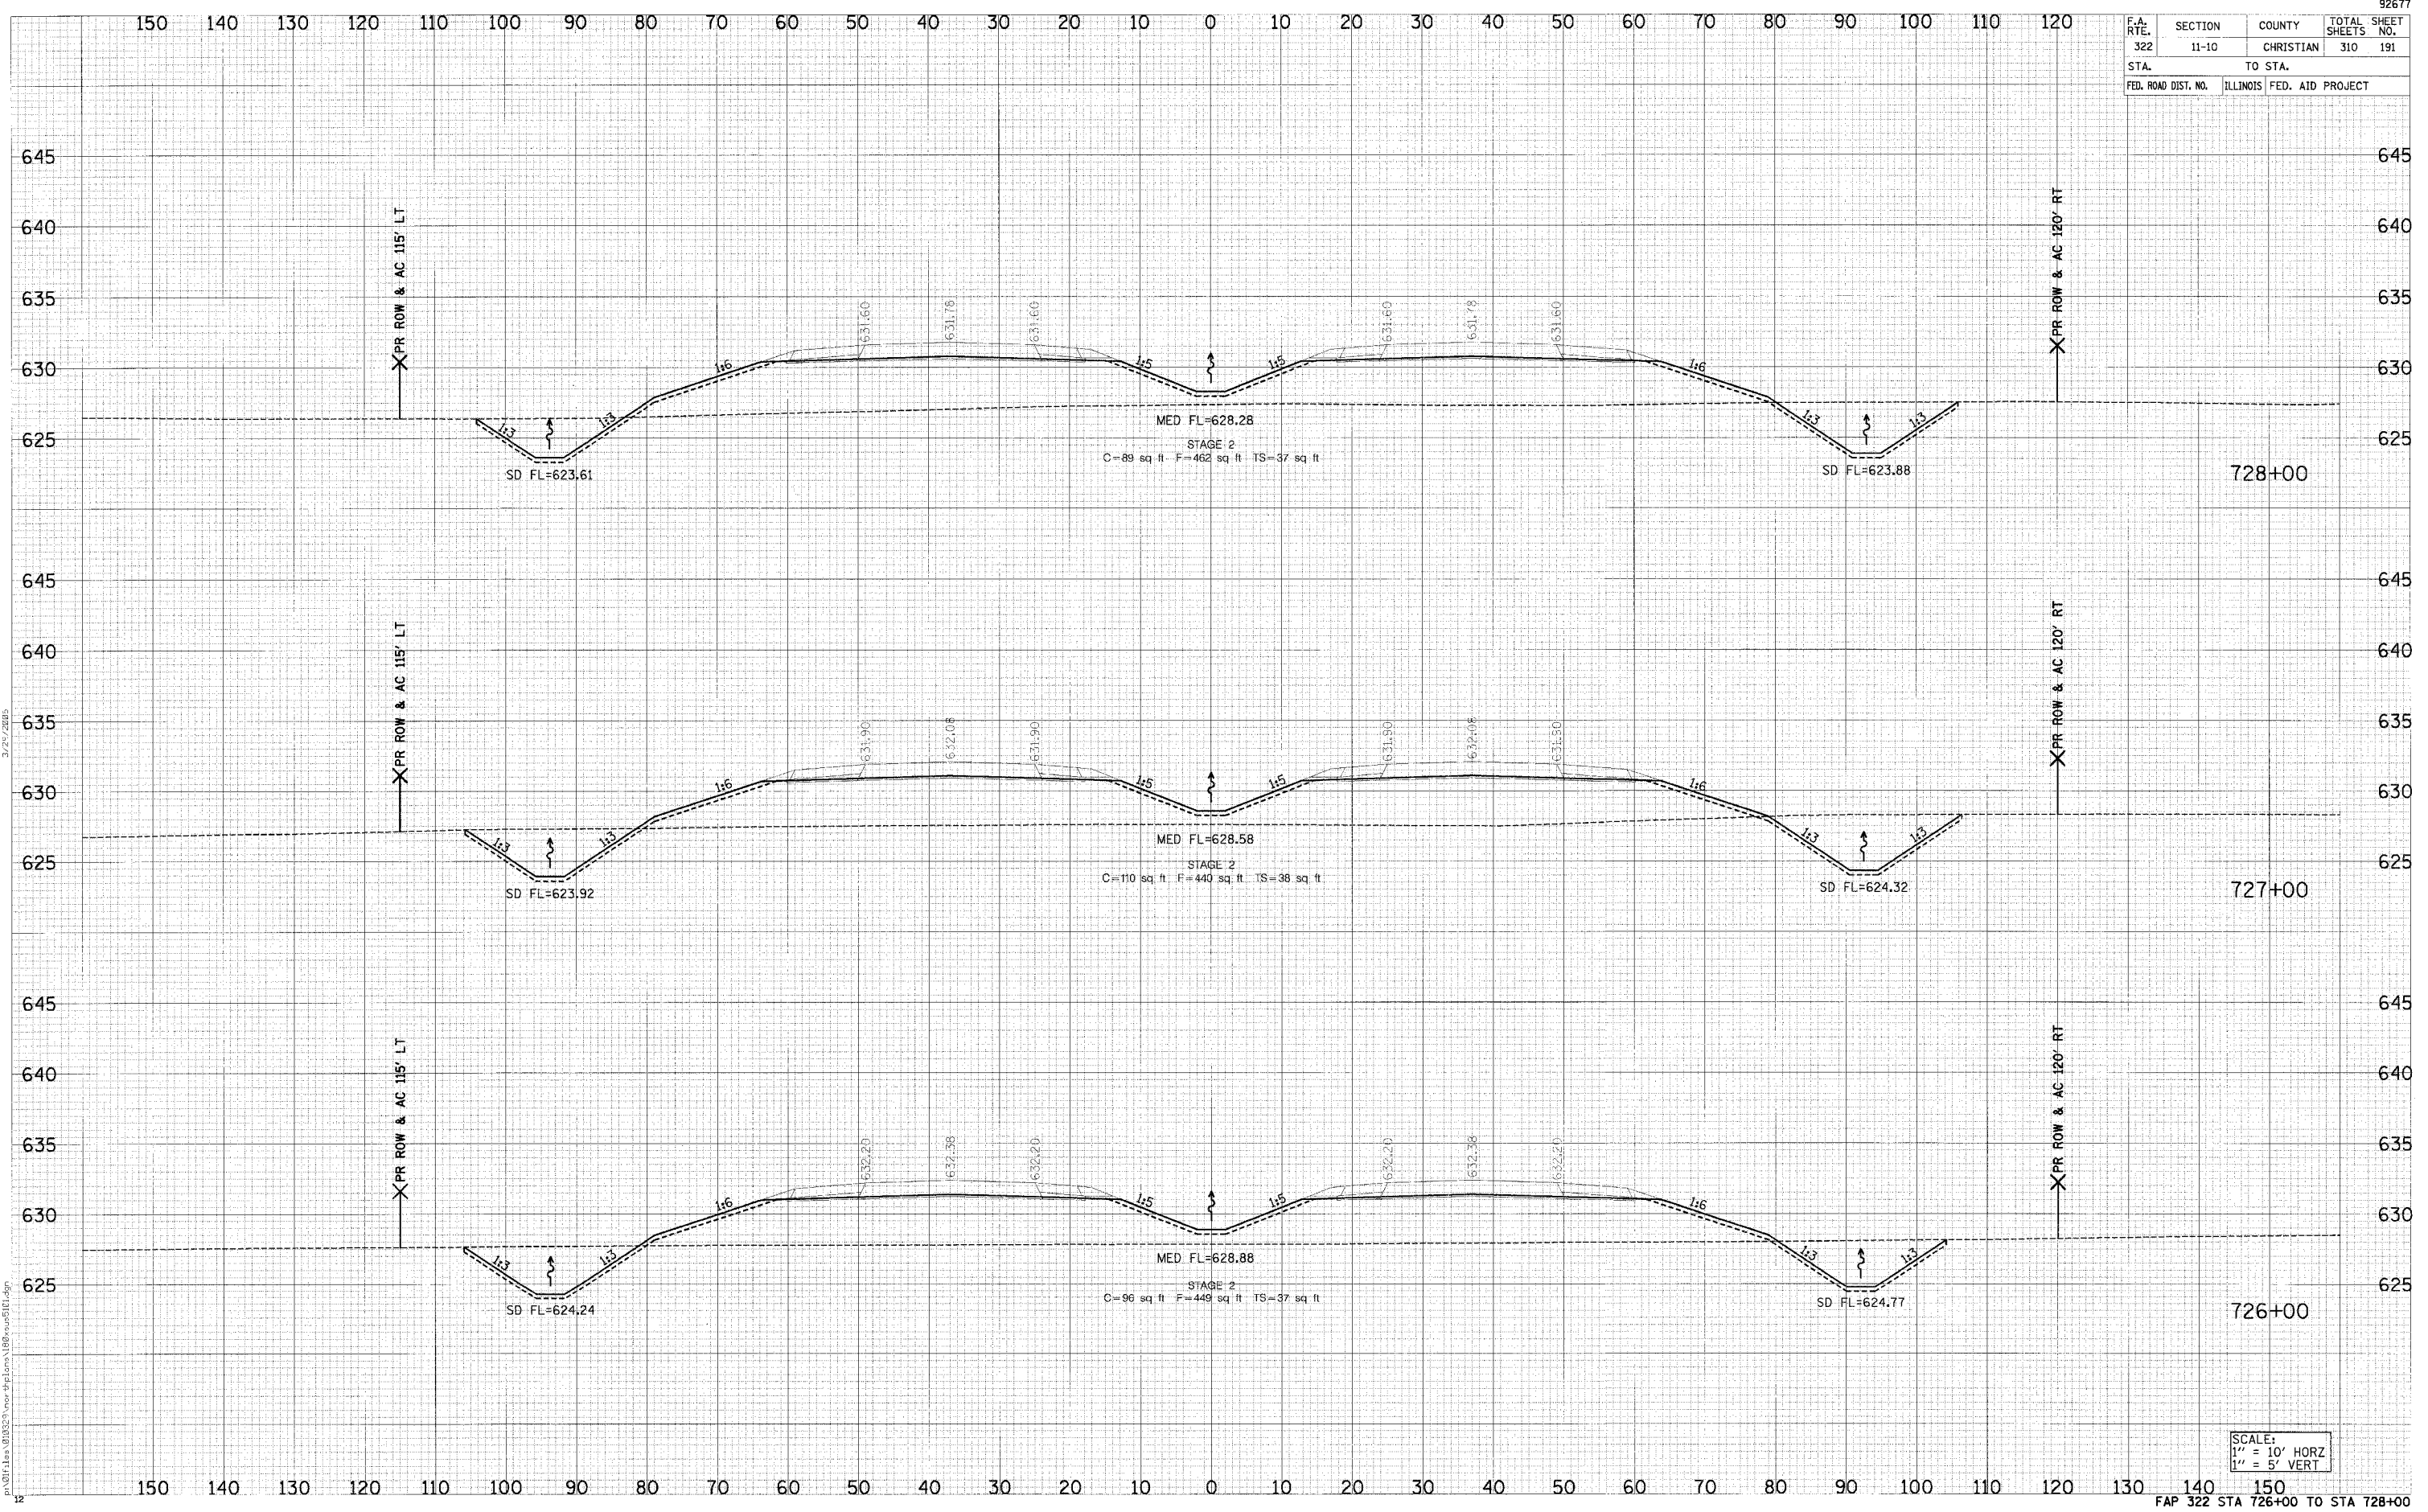

SCALE:  
 1" = 10' HORZ  
 1" = 5' VERT