


F.A. RTE.	SECTION	COUNTY	TOTAL SHEETS	SHEET NO.
322	11-10	CHRISTIAN	310	198
STA.		TO STA.		
FED. ROAD DIST. NO.		ILLINOIS FED. AID PROJECT		

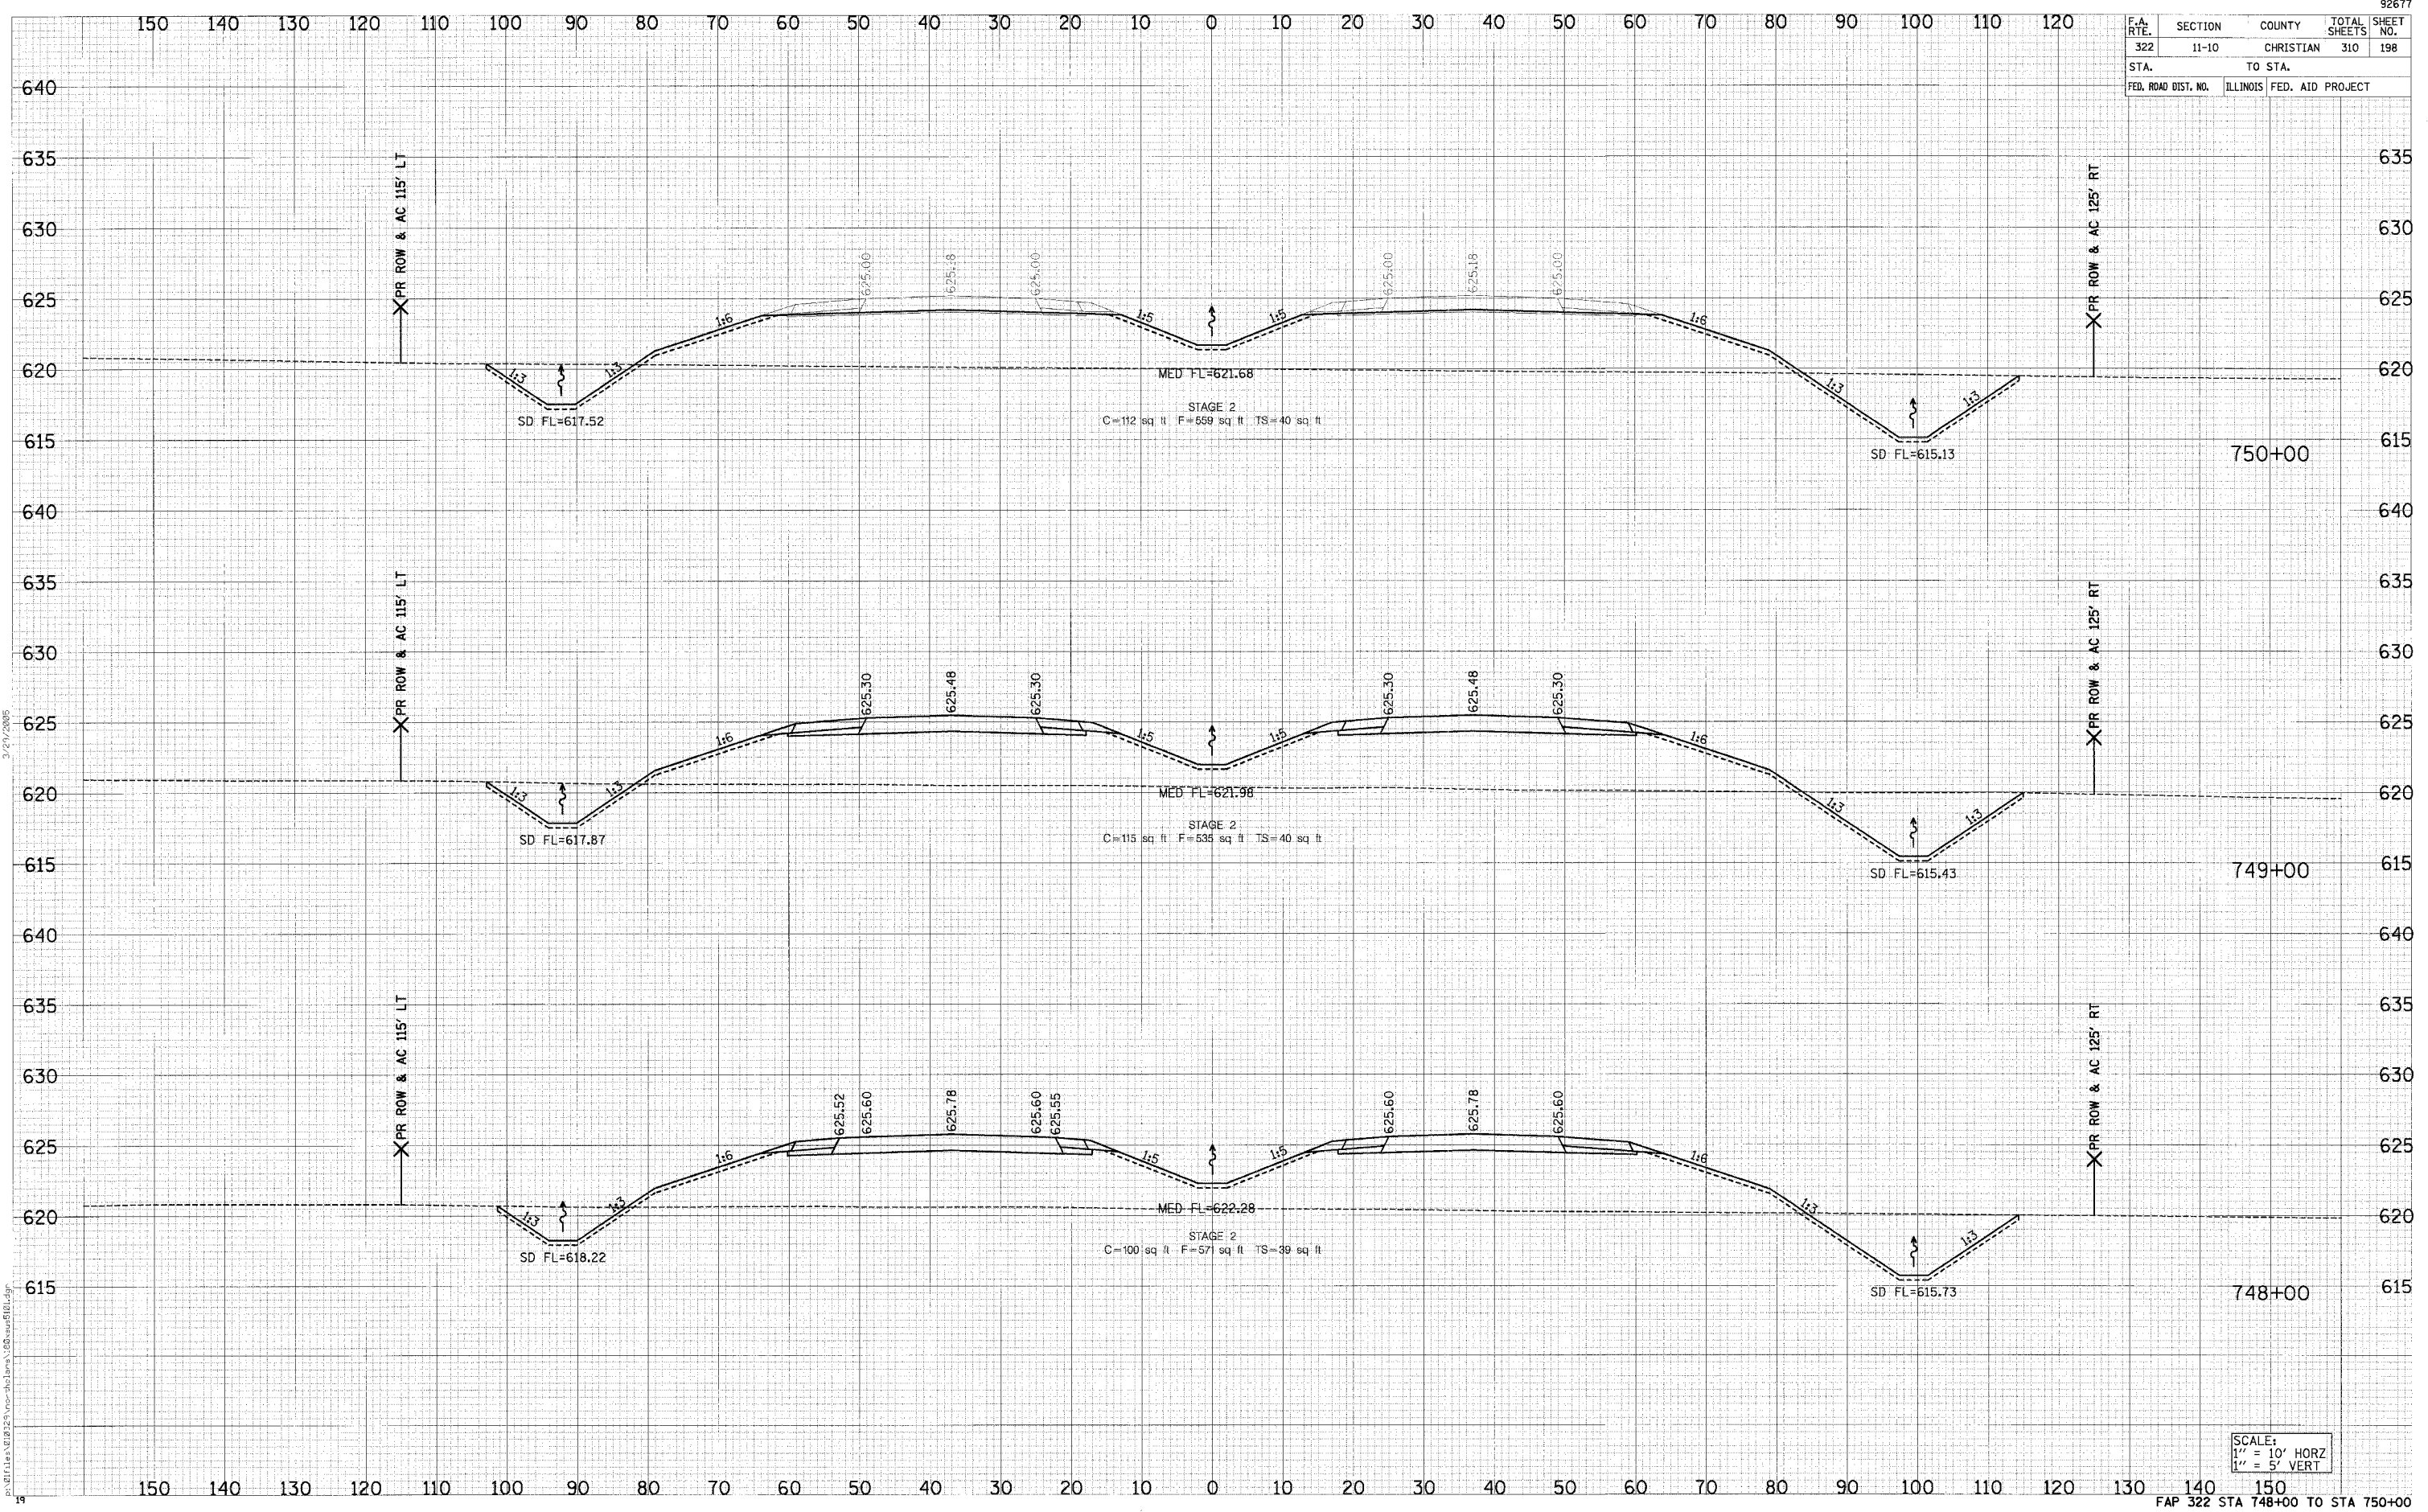

DATE: _____ BY: _____

FINAL SURVEY NOTE BOOK

APPROVED: _____

AREAS CHECKED: _____

DATE: _____ BY: _____

ORIGINAL SURVEY NOTE BOOK

APPROVED: _____

AREAS CHECKED: _____

SCALE:
 1" = 10' HORZ
 1" = 5' VERT