


F.A. RTE.	SECTION	COUNTY	TOTAL SHEET NO.
322	11-10	CHRISTIAN	310 200
STA. TO STA.		ILLINOIS FED. AID PROJECT	

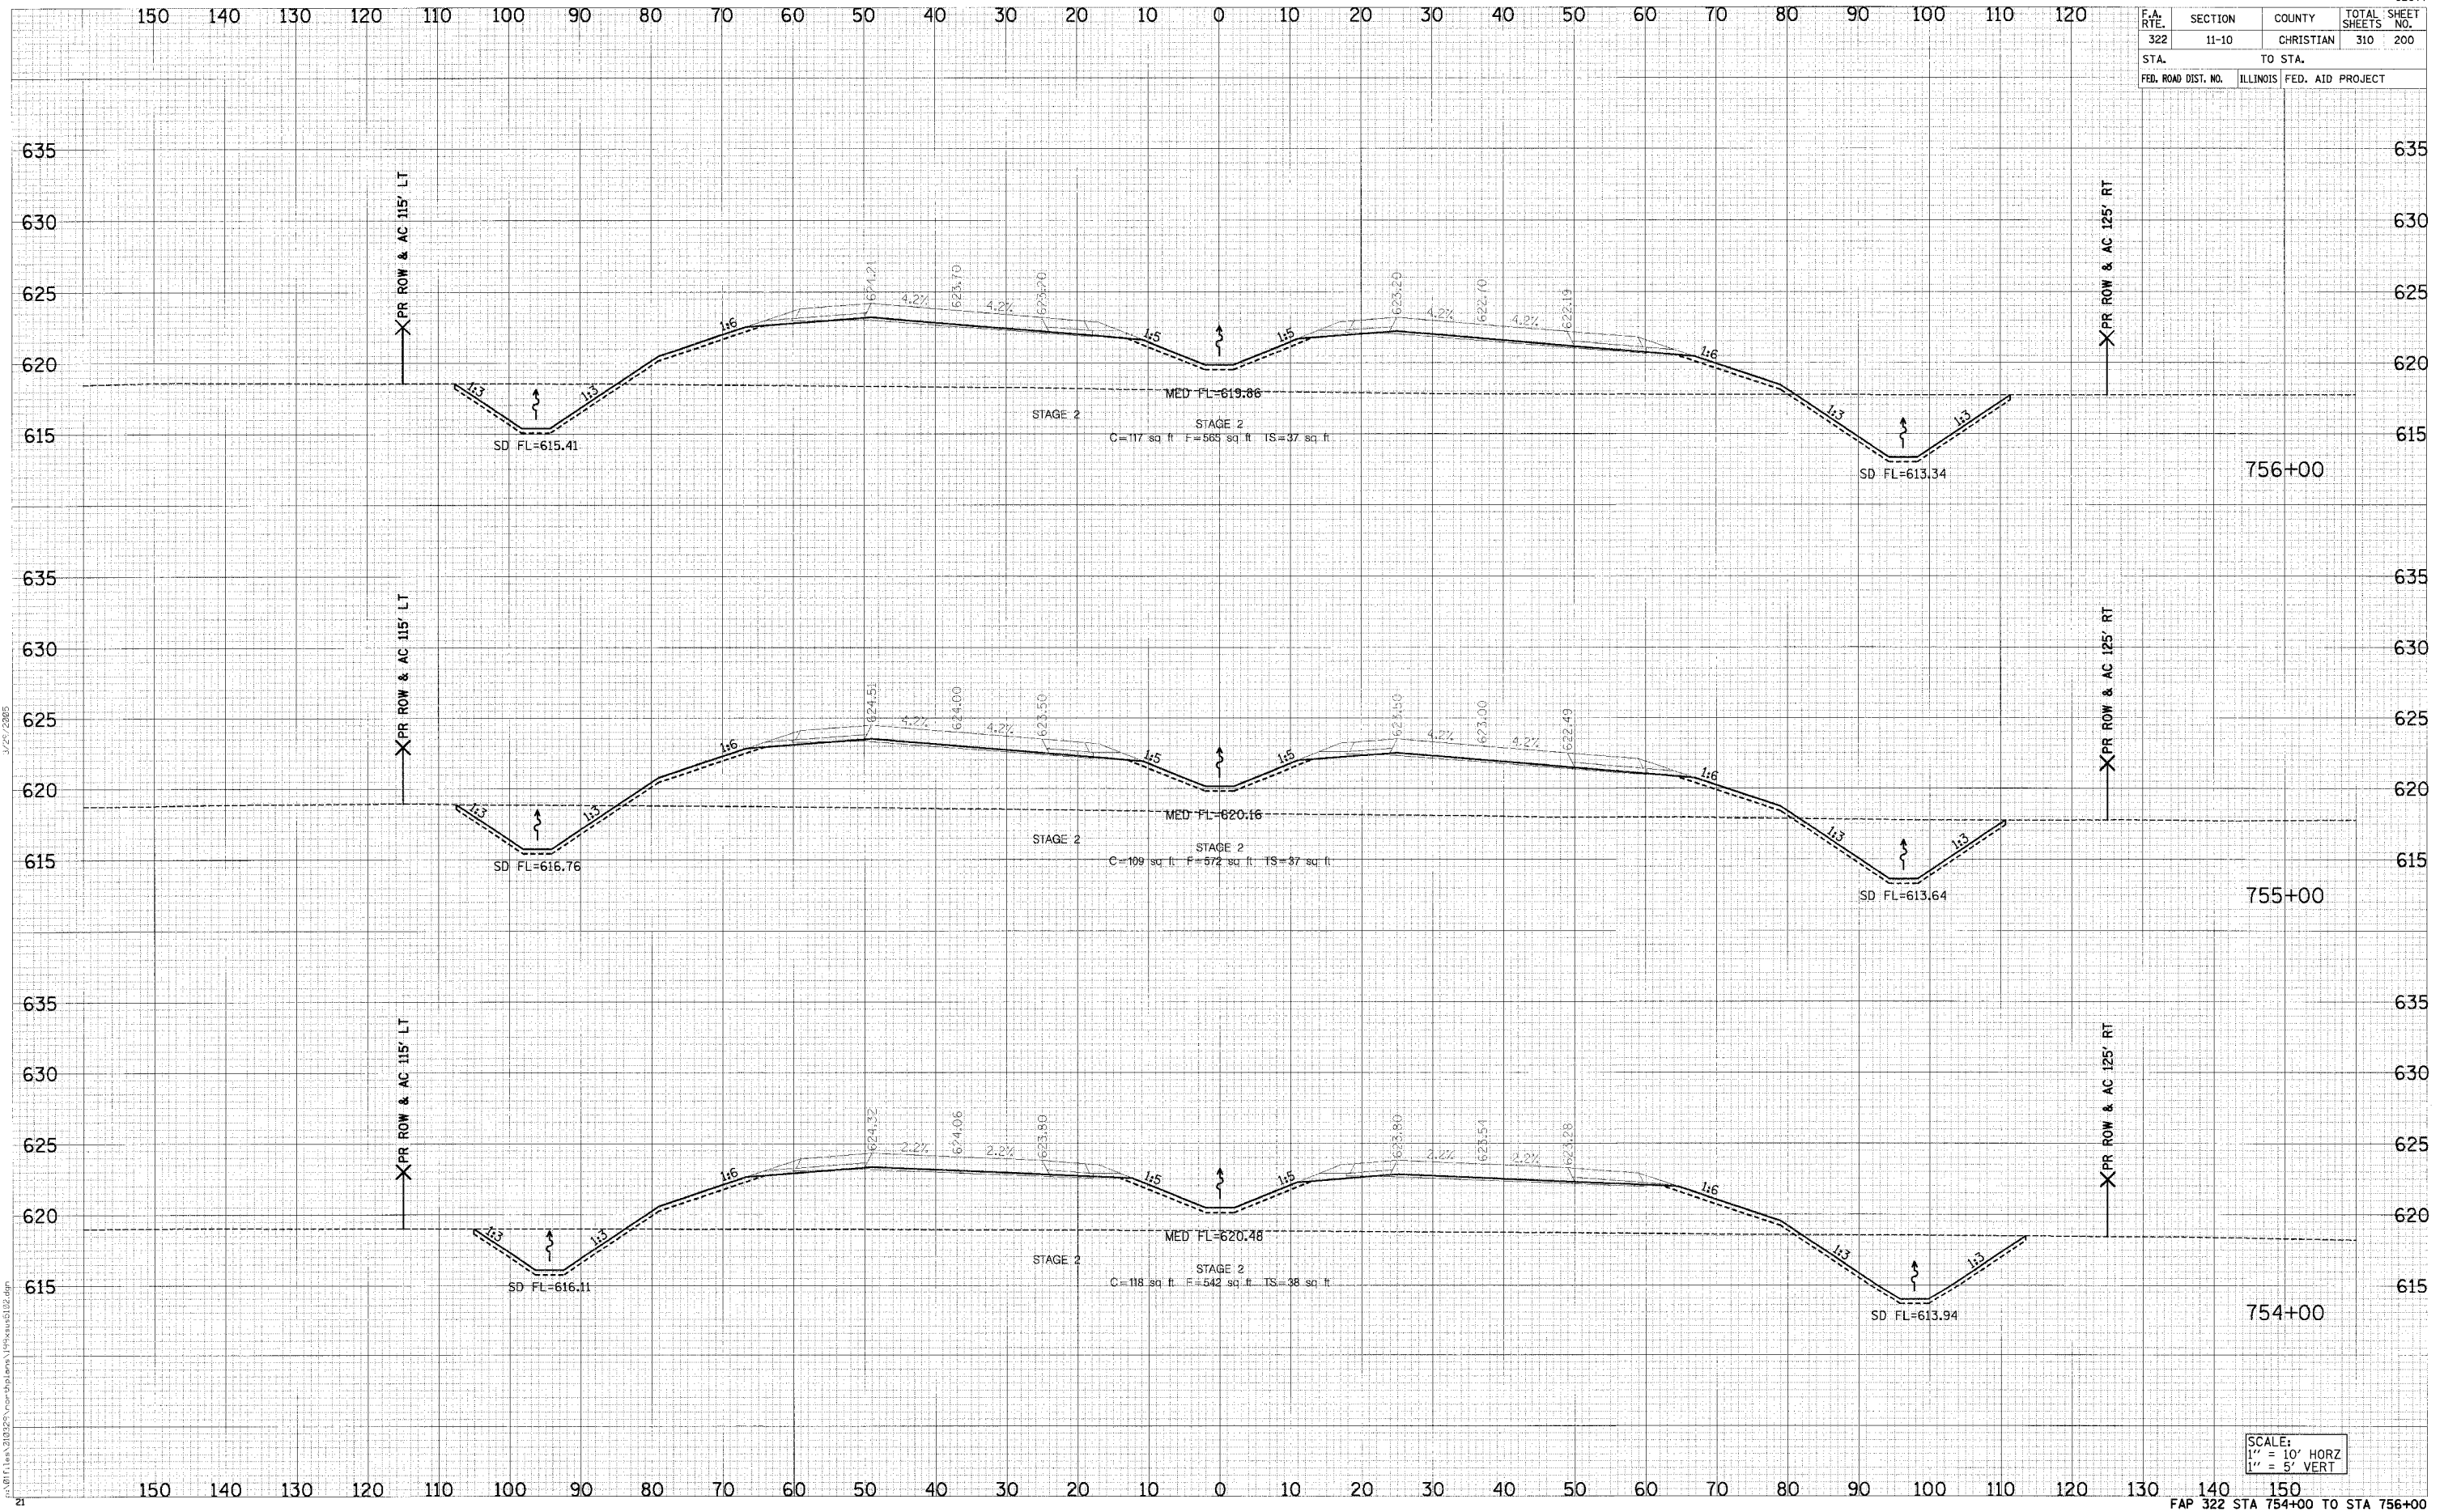

FINAL SURVEY NOTE BOOK AREAS CHECKED

BY	DATE

ORIGINAL SURVEY NOTE BOOK AREAS CHECKED

BY	DATE

SCALE:
1" = 10' HORIZ
1" = 5' VERT