


F.A. RTE.	SECTION	COUNTY	TOTAL SHEETS	SHEET NO.
322	11-10	CHRISTIAN	310	204
STA.		TO STA.		
FED. ROAD DIST. NO.		ILLINOIS FED. AID PROJECT		

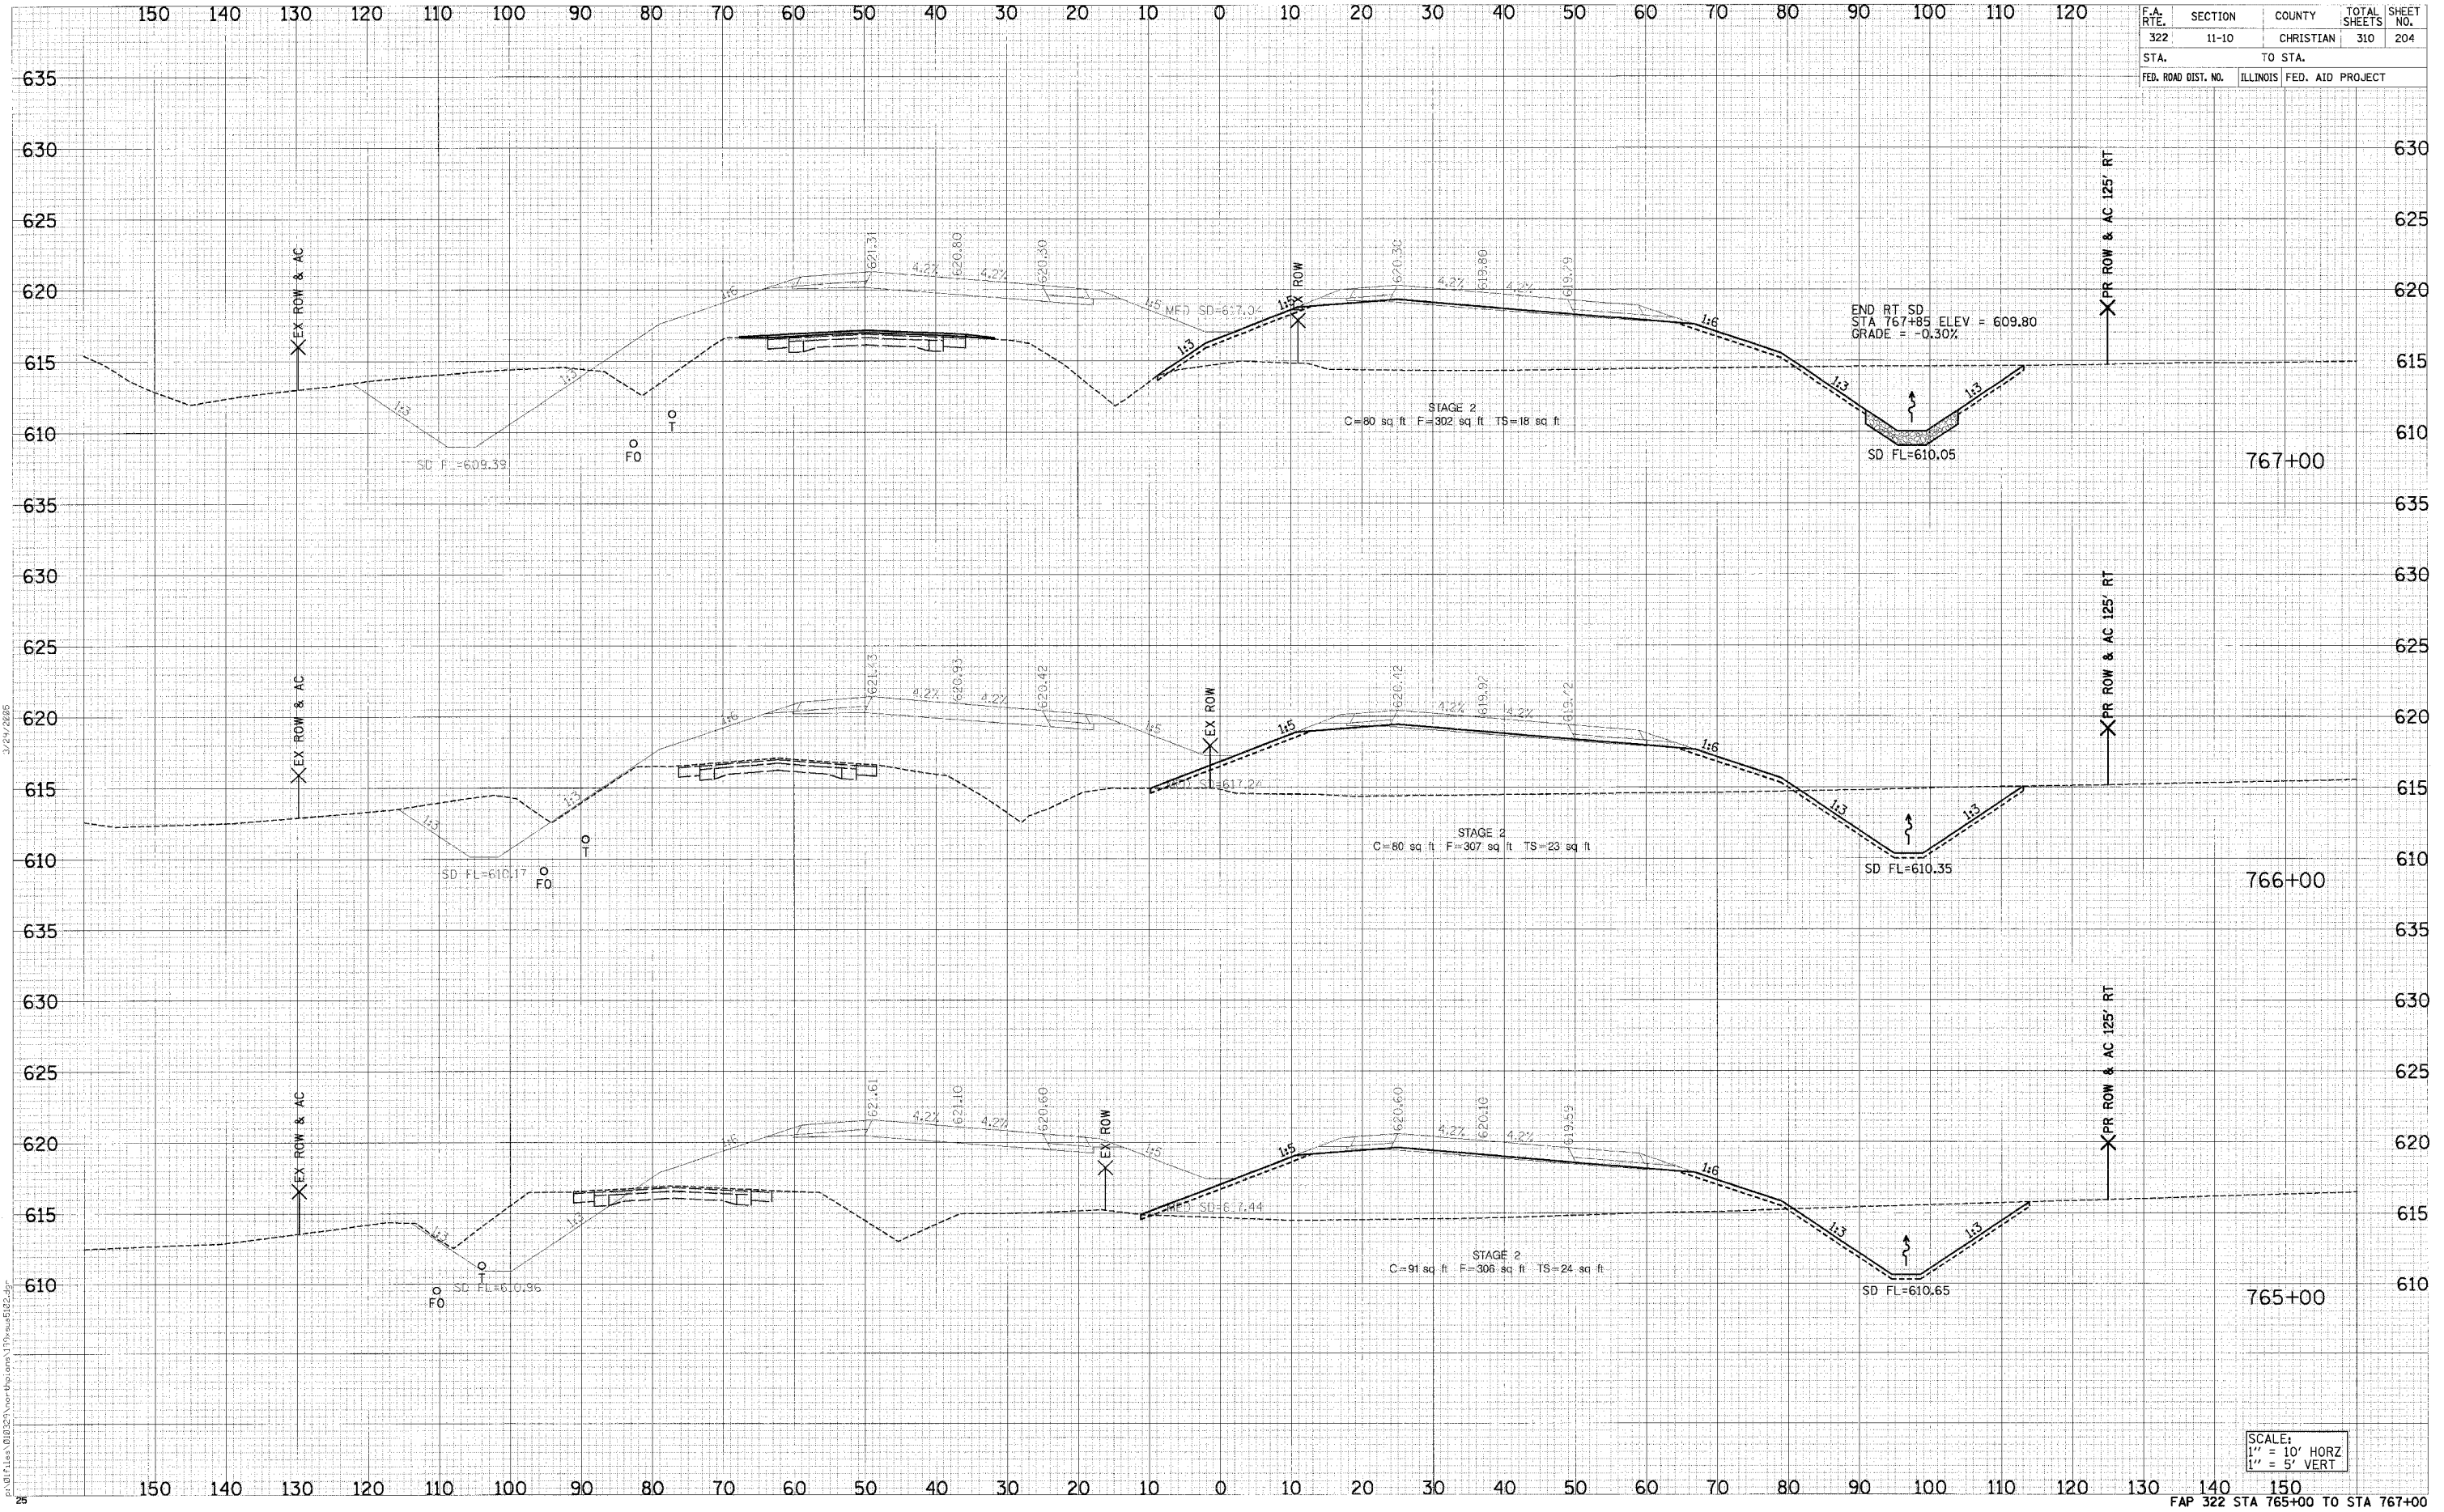

DATE: \_\_\_\_\_ BY: \_\_\_\_\_

FINAL SURVEY MAP, A.E. SURVEY NOTE BOOK AREAS CHECKED

DATE: \_\_\_\_\_ BY: \_\_\_\_\_

ORIGINAL SURVEY MAP, A.E. SURVEY NOTE BOOK AREAS CHECKED

SCALE:  
1" = 10' HORIZ  
1" = 5' VERT