


F.A. NO.	SECTION	COUNTY	TOTAL SHEET NO.
322	11-10	CHRISTIAN	310 206
STA.	TO STA.		
FED. ROAD DIST. NO.	ILLINOIS	FED. AID PROJECT	

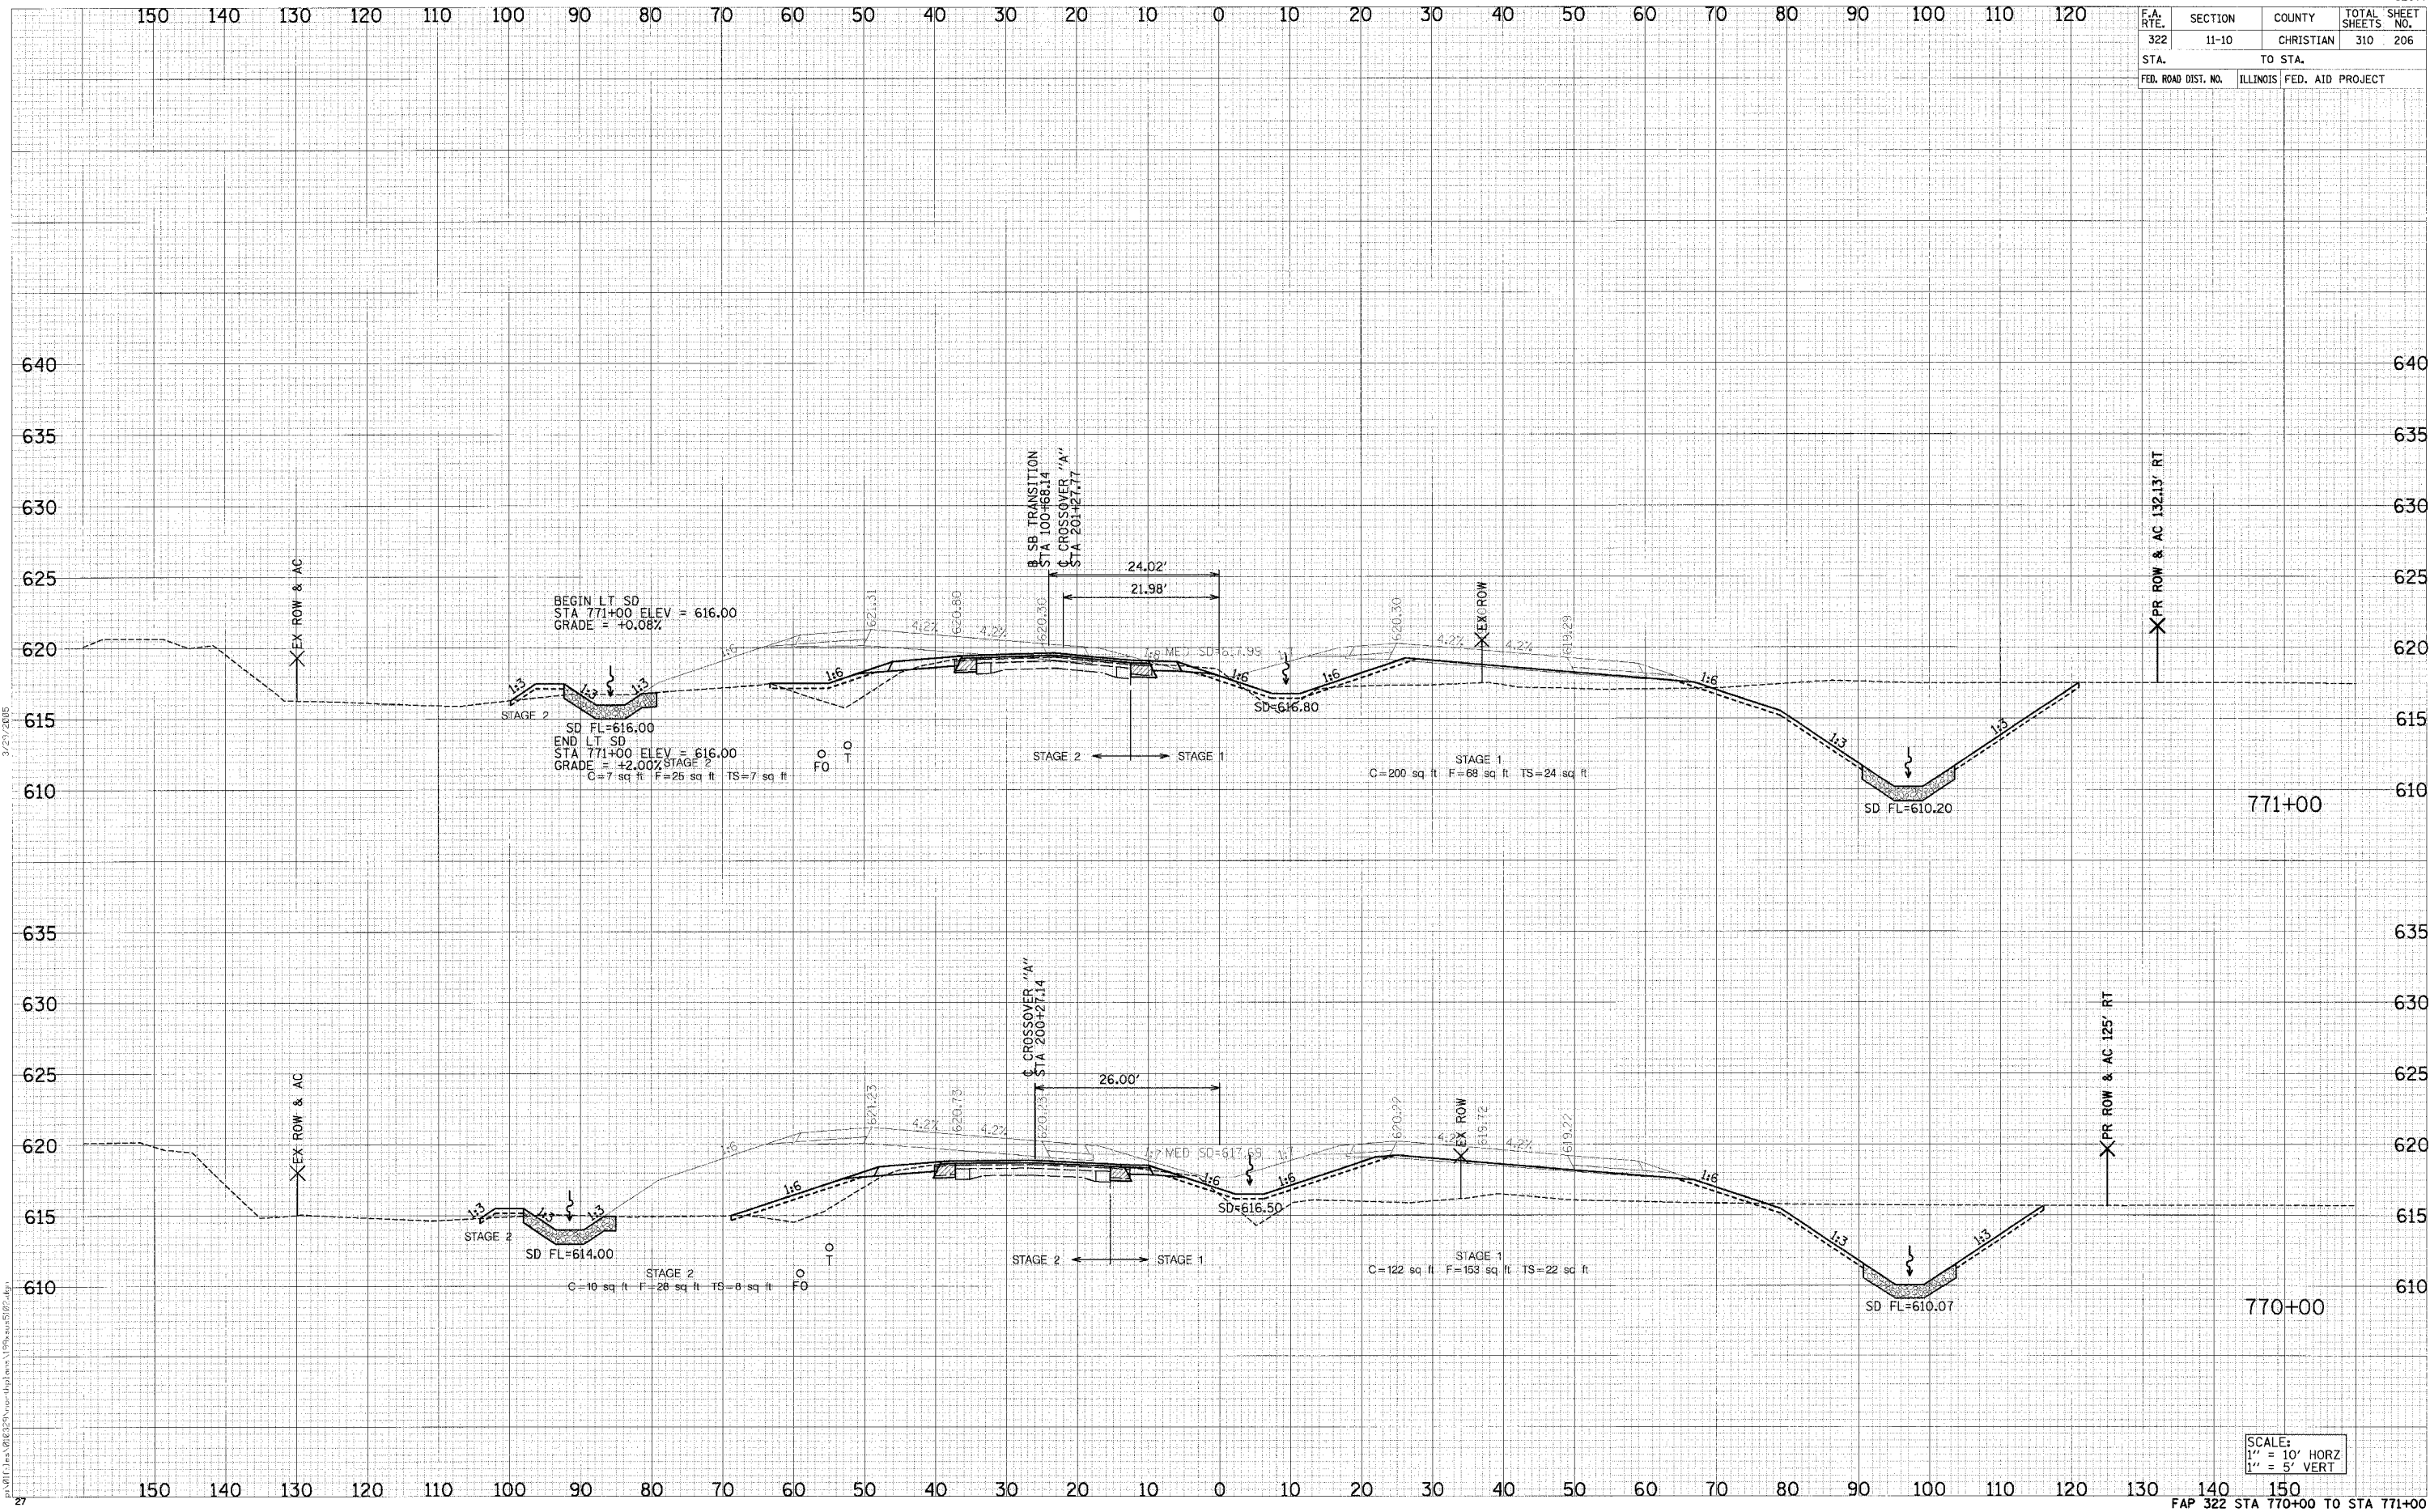

REVISION	DATE
BY	
NO.	
AREAS CHECKED	
NOTE BOOK	
TEMPLATE	
SHREY	
FINAL	

REVISION	DATE
BY	
NO.	
AREAS CHECKED	
NOTE BOOK	
TEMPLATE	
SHREY	
FINAL	

SCALE:
1" = 10' HORZ
1" = 5' VERT