


F.A. RTE.	SECTION	COUNTY	TOTAL SHEET NO.
322	11-10	CHRISTIAN	310 236
STA.		TO STA.	
FED. ROAD DIST. NO.		ILLINOIS FED. AID PROJECT	

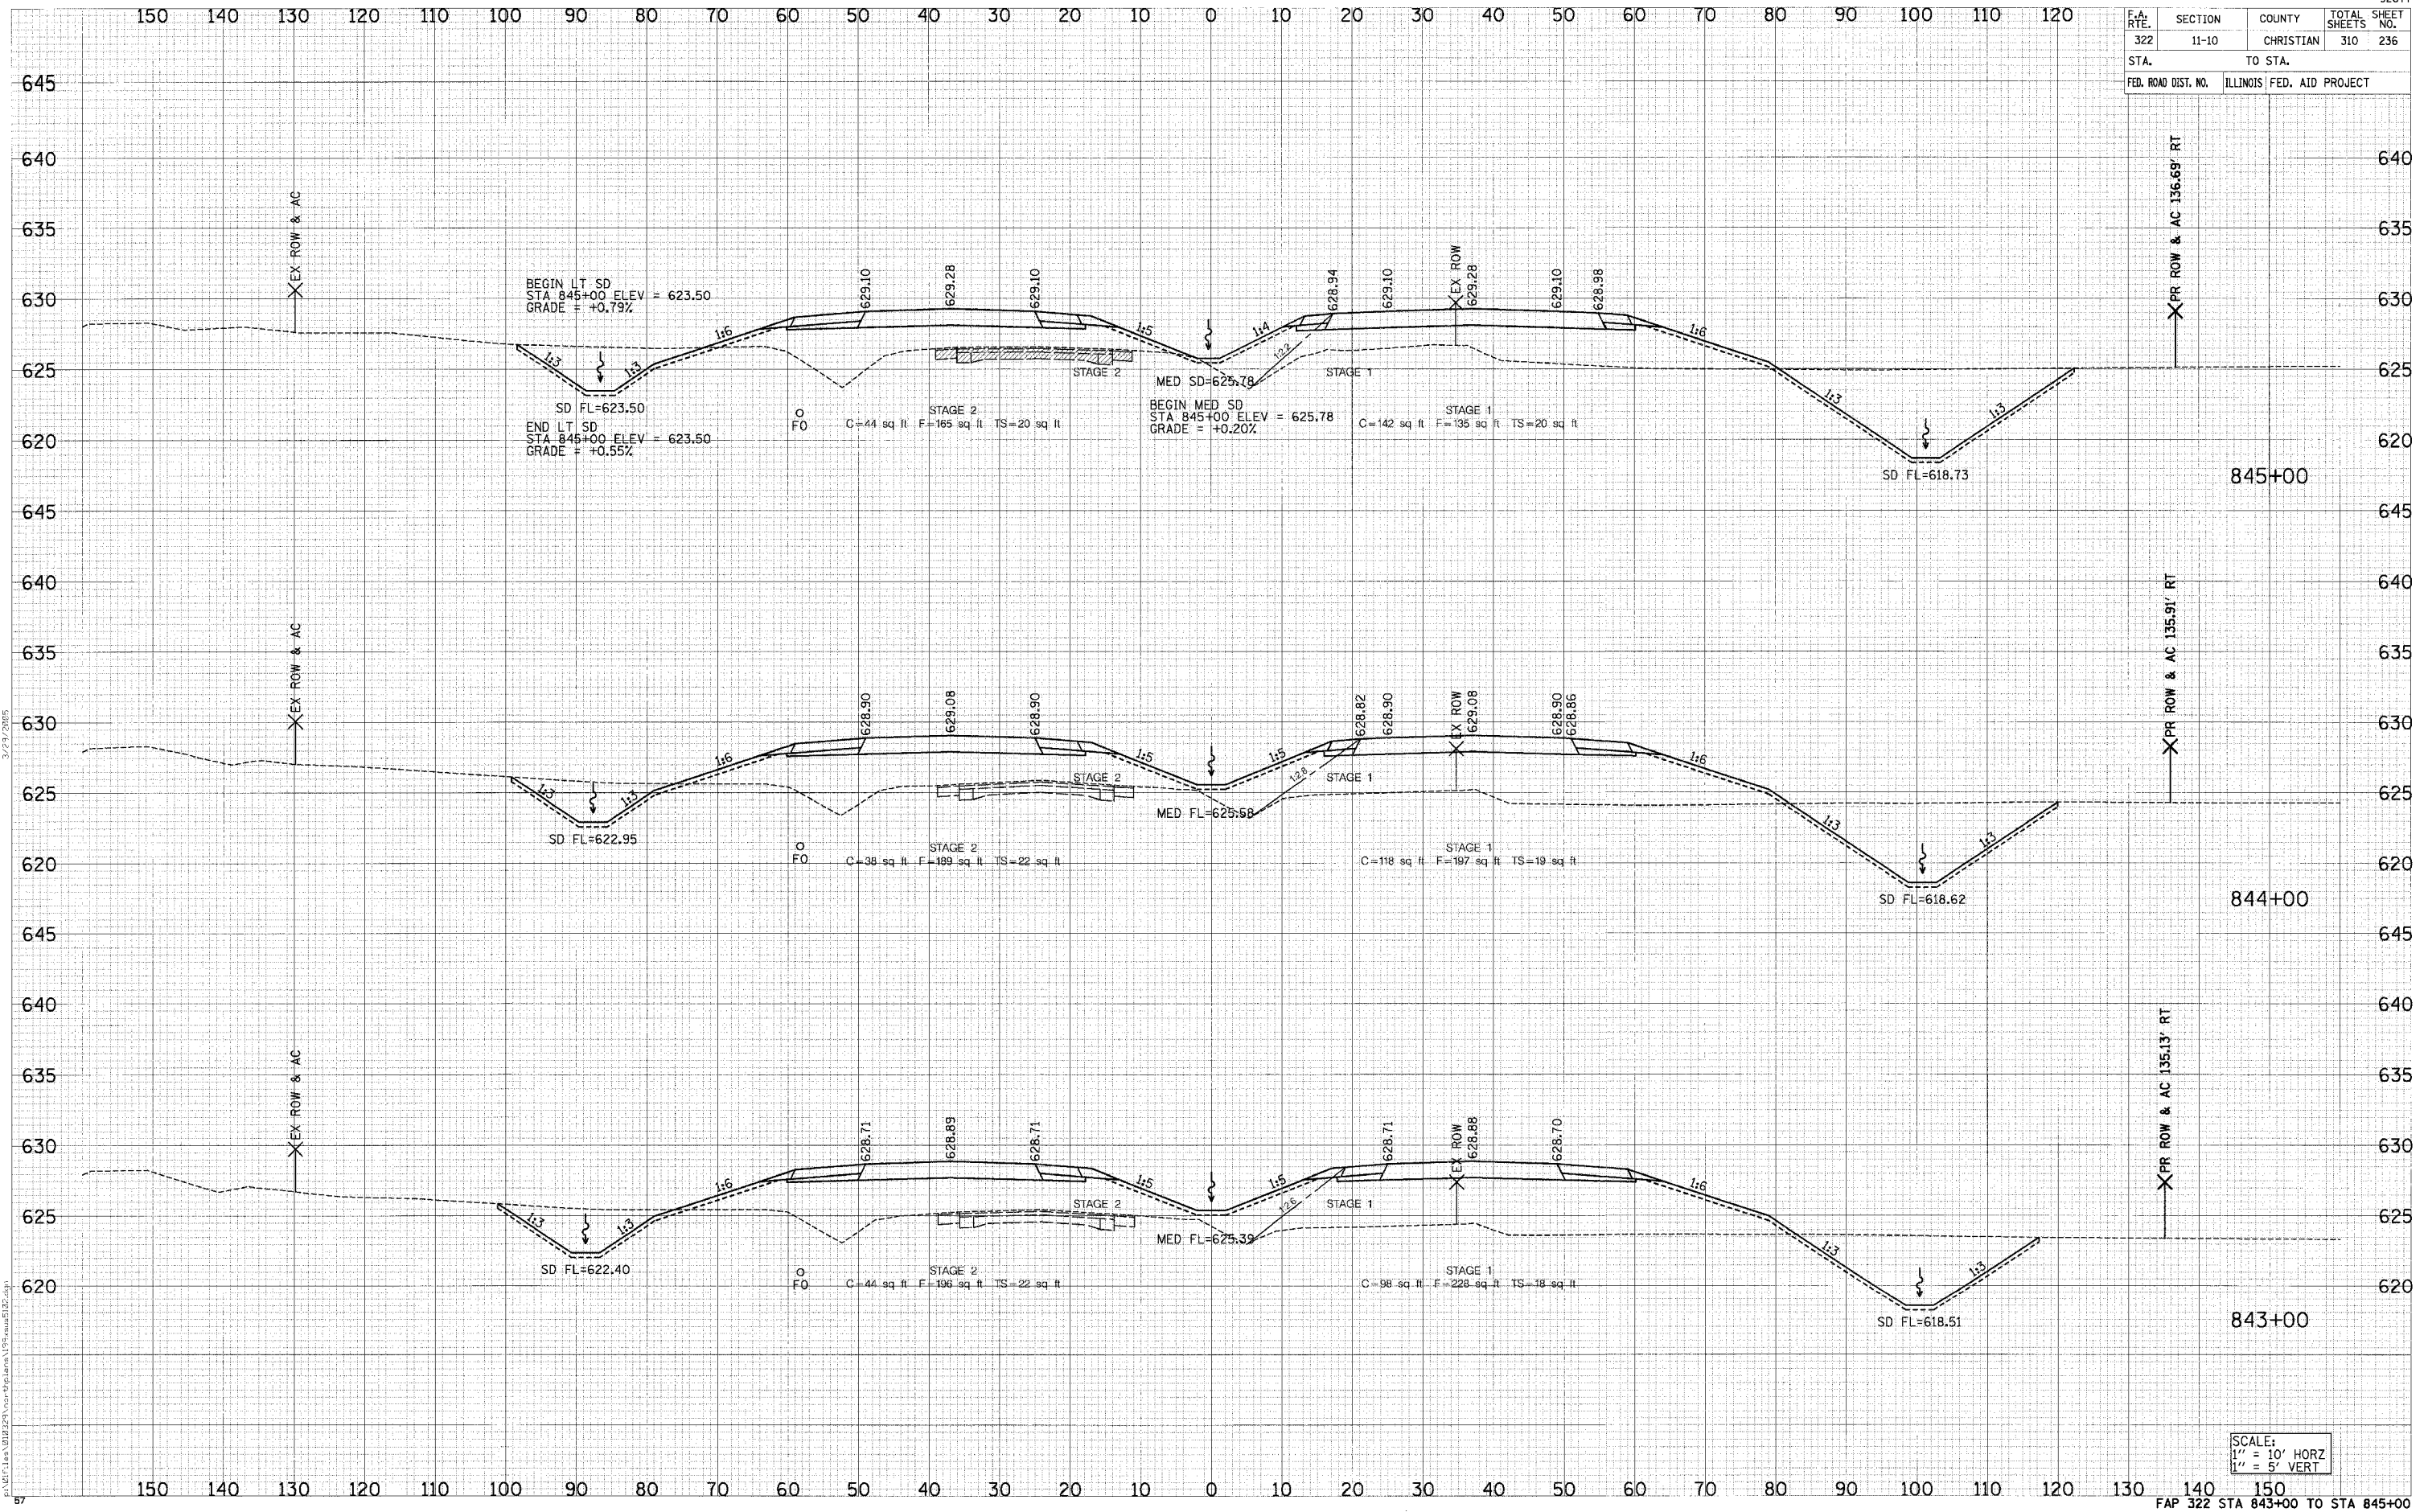

DATE	BY

DATE	BY

SCALE:
 1" = 10' HORZ
 1" = 5' VERT