


F.A. RTE.	SECTION	COUNTY	TOTAL SHEETS	SHEET NO.
322	11-10	CHRISTIAN	310	292
STA.		TO STA.		
FED. ROAD DIST. NO.		ILLINOIS FED. AID PROJECT		

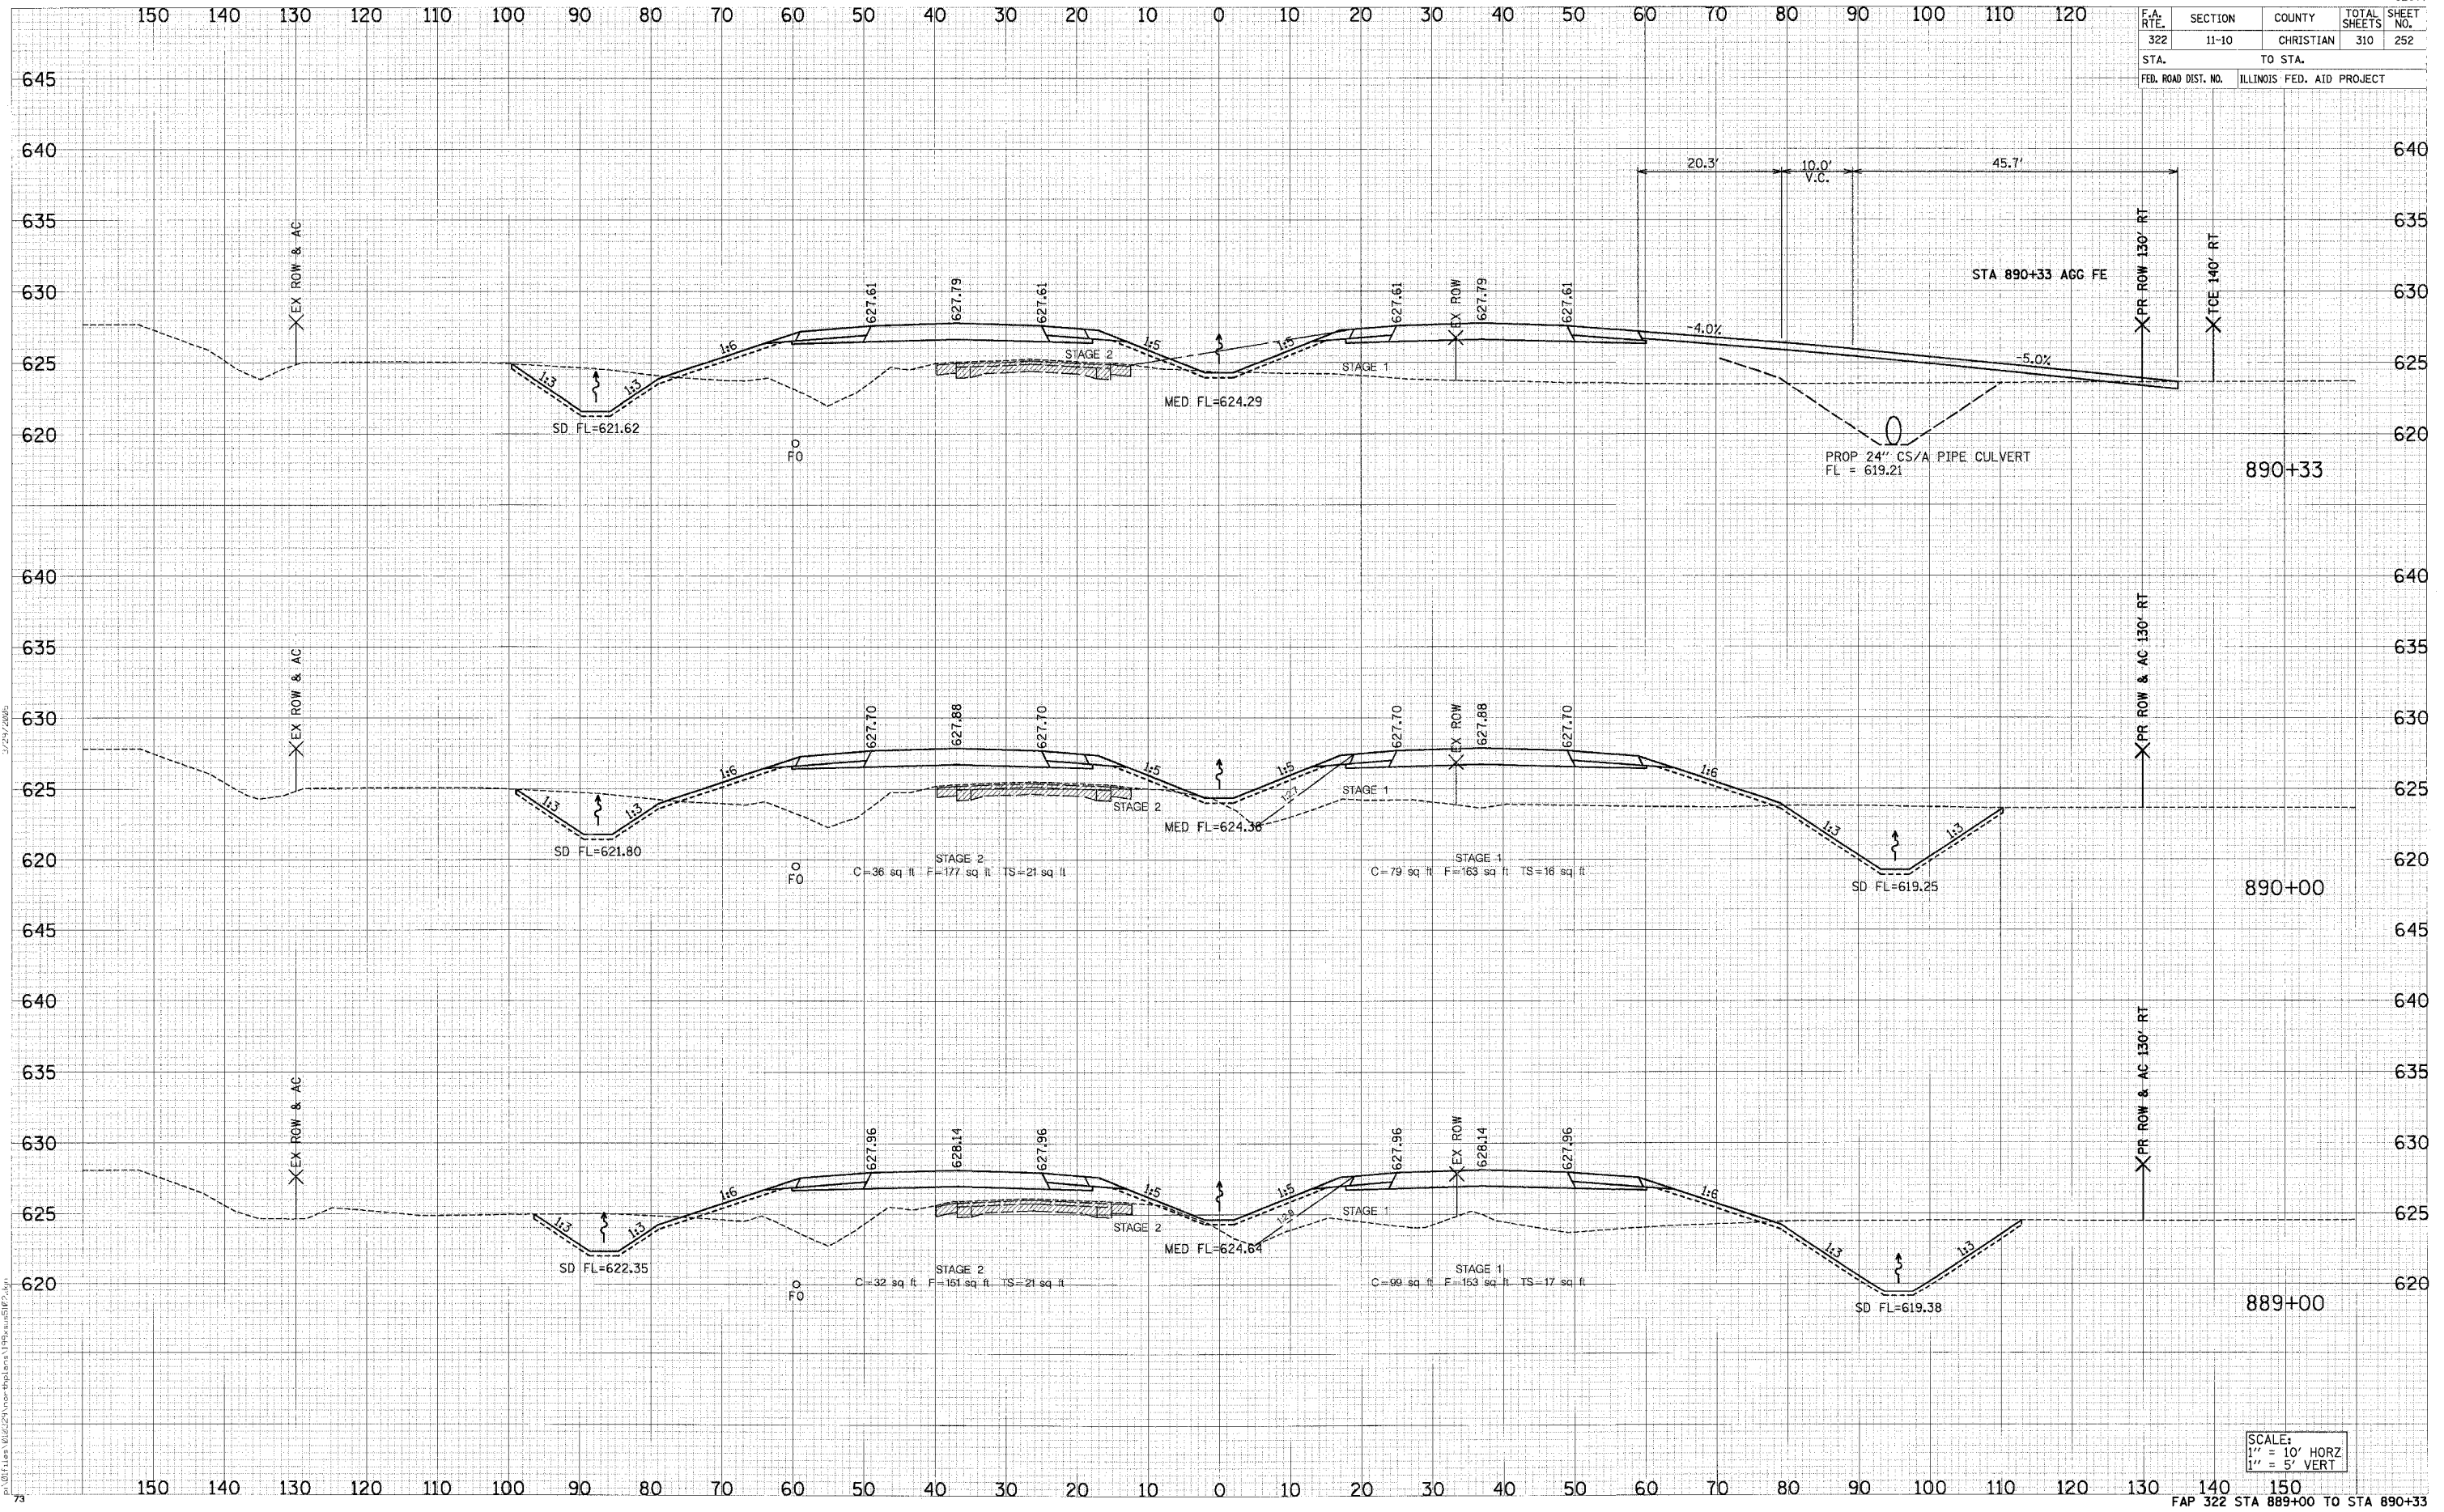

SCALE:
1" = 10' HORZ
1" = 5' VERT

DATE	BY

DATE	BY

1/24/2006
ORIGINAL SURVEY PLOTTED
NOTE BOOK AREAS CHECKED