


F.A. RTE.	SECTION	COUNTY	TOTAL SHEETS	SHEET NO.
322	11-10	CHRISTIAN	310	256
STA.		TO STA.		
FED. ROAD DIST. NO.		ILLINOIS FED. AID PROJECT		

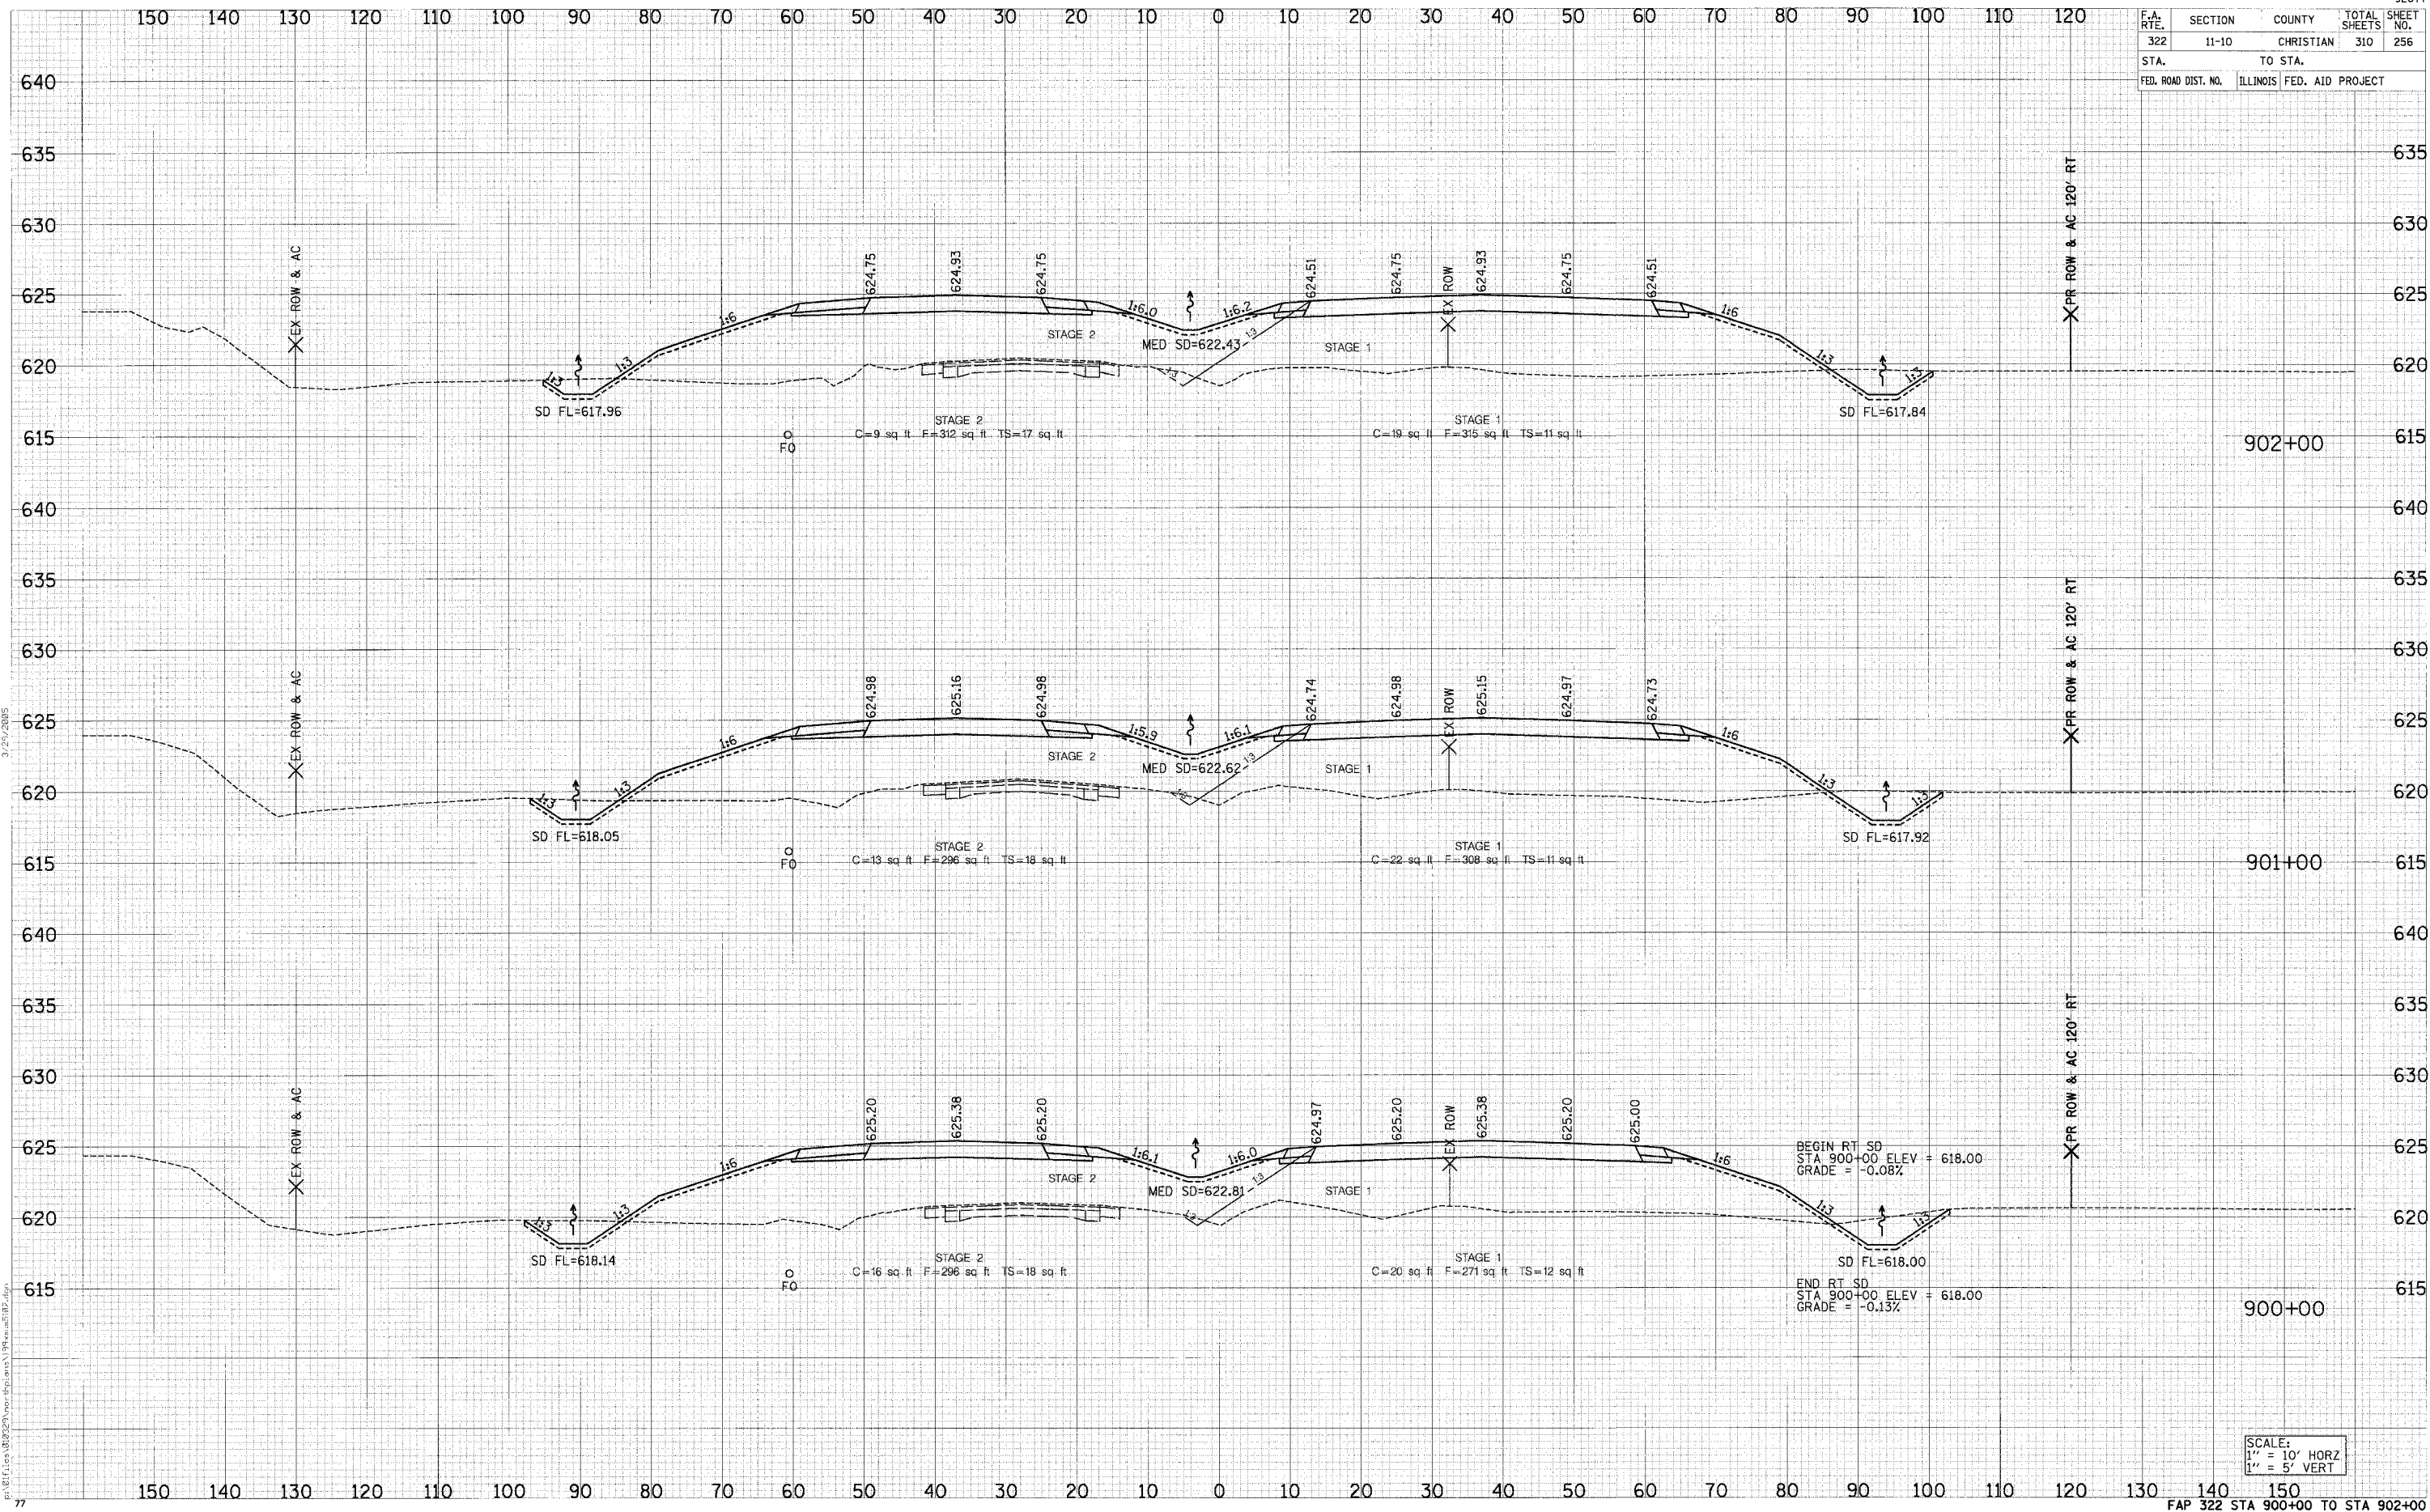

DATE	BY

DATE	BY

BEGIN RT SD
 STA 900+00 ELEV = 618.00
 GRADE = -0.08%

END RT SD
 STA 900+00 ELEV = 618.00
 GRADE = -0.13%

SCALE:
 1" = 10' HORZ
 1" = 5' VERT