


F.A. RTE.	SECTION	COUNTY	TOTAL SHEETS	SHEET NO.
322	11-10	CHRISTIAN	310	279
STA.		TO STA.		
FED. ROAD DIST. NO.		ILLINOIS FED. AID PROJECT		

BY	DATE

FINISHED  
 SURVEY  
 PLOTTED  
 TEMPLATE  
 AREAS  
 CHECKED

BY	DATE

ORIGINAL  
 SURVEY  
 PLOTTED  
 TEMPLATE  
 AREAS  
 CHECKED

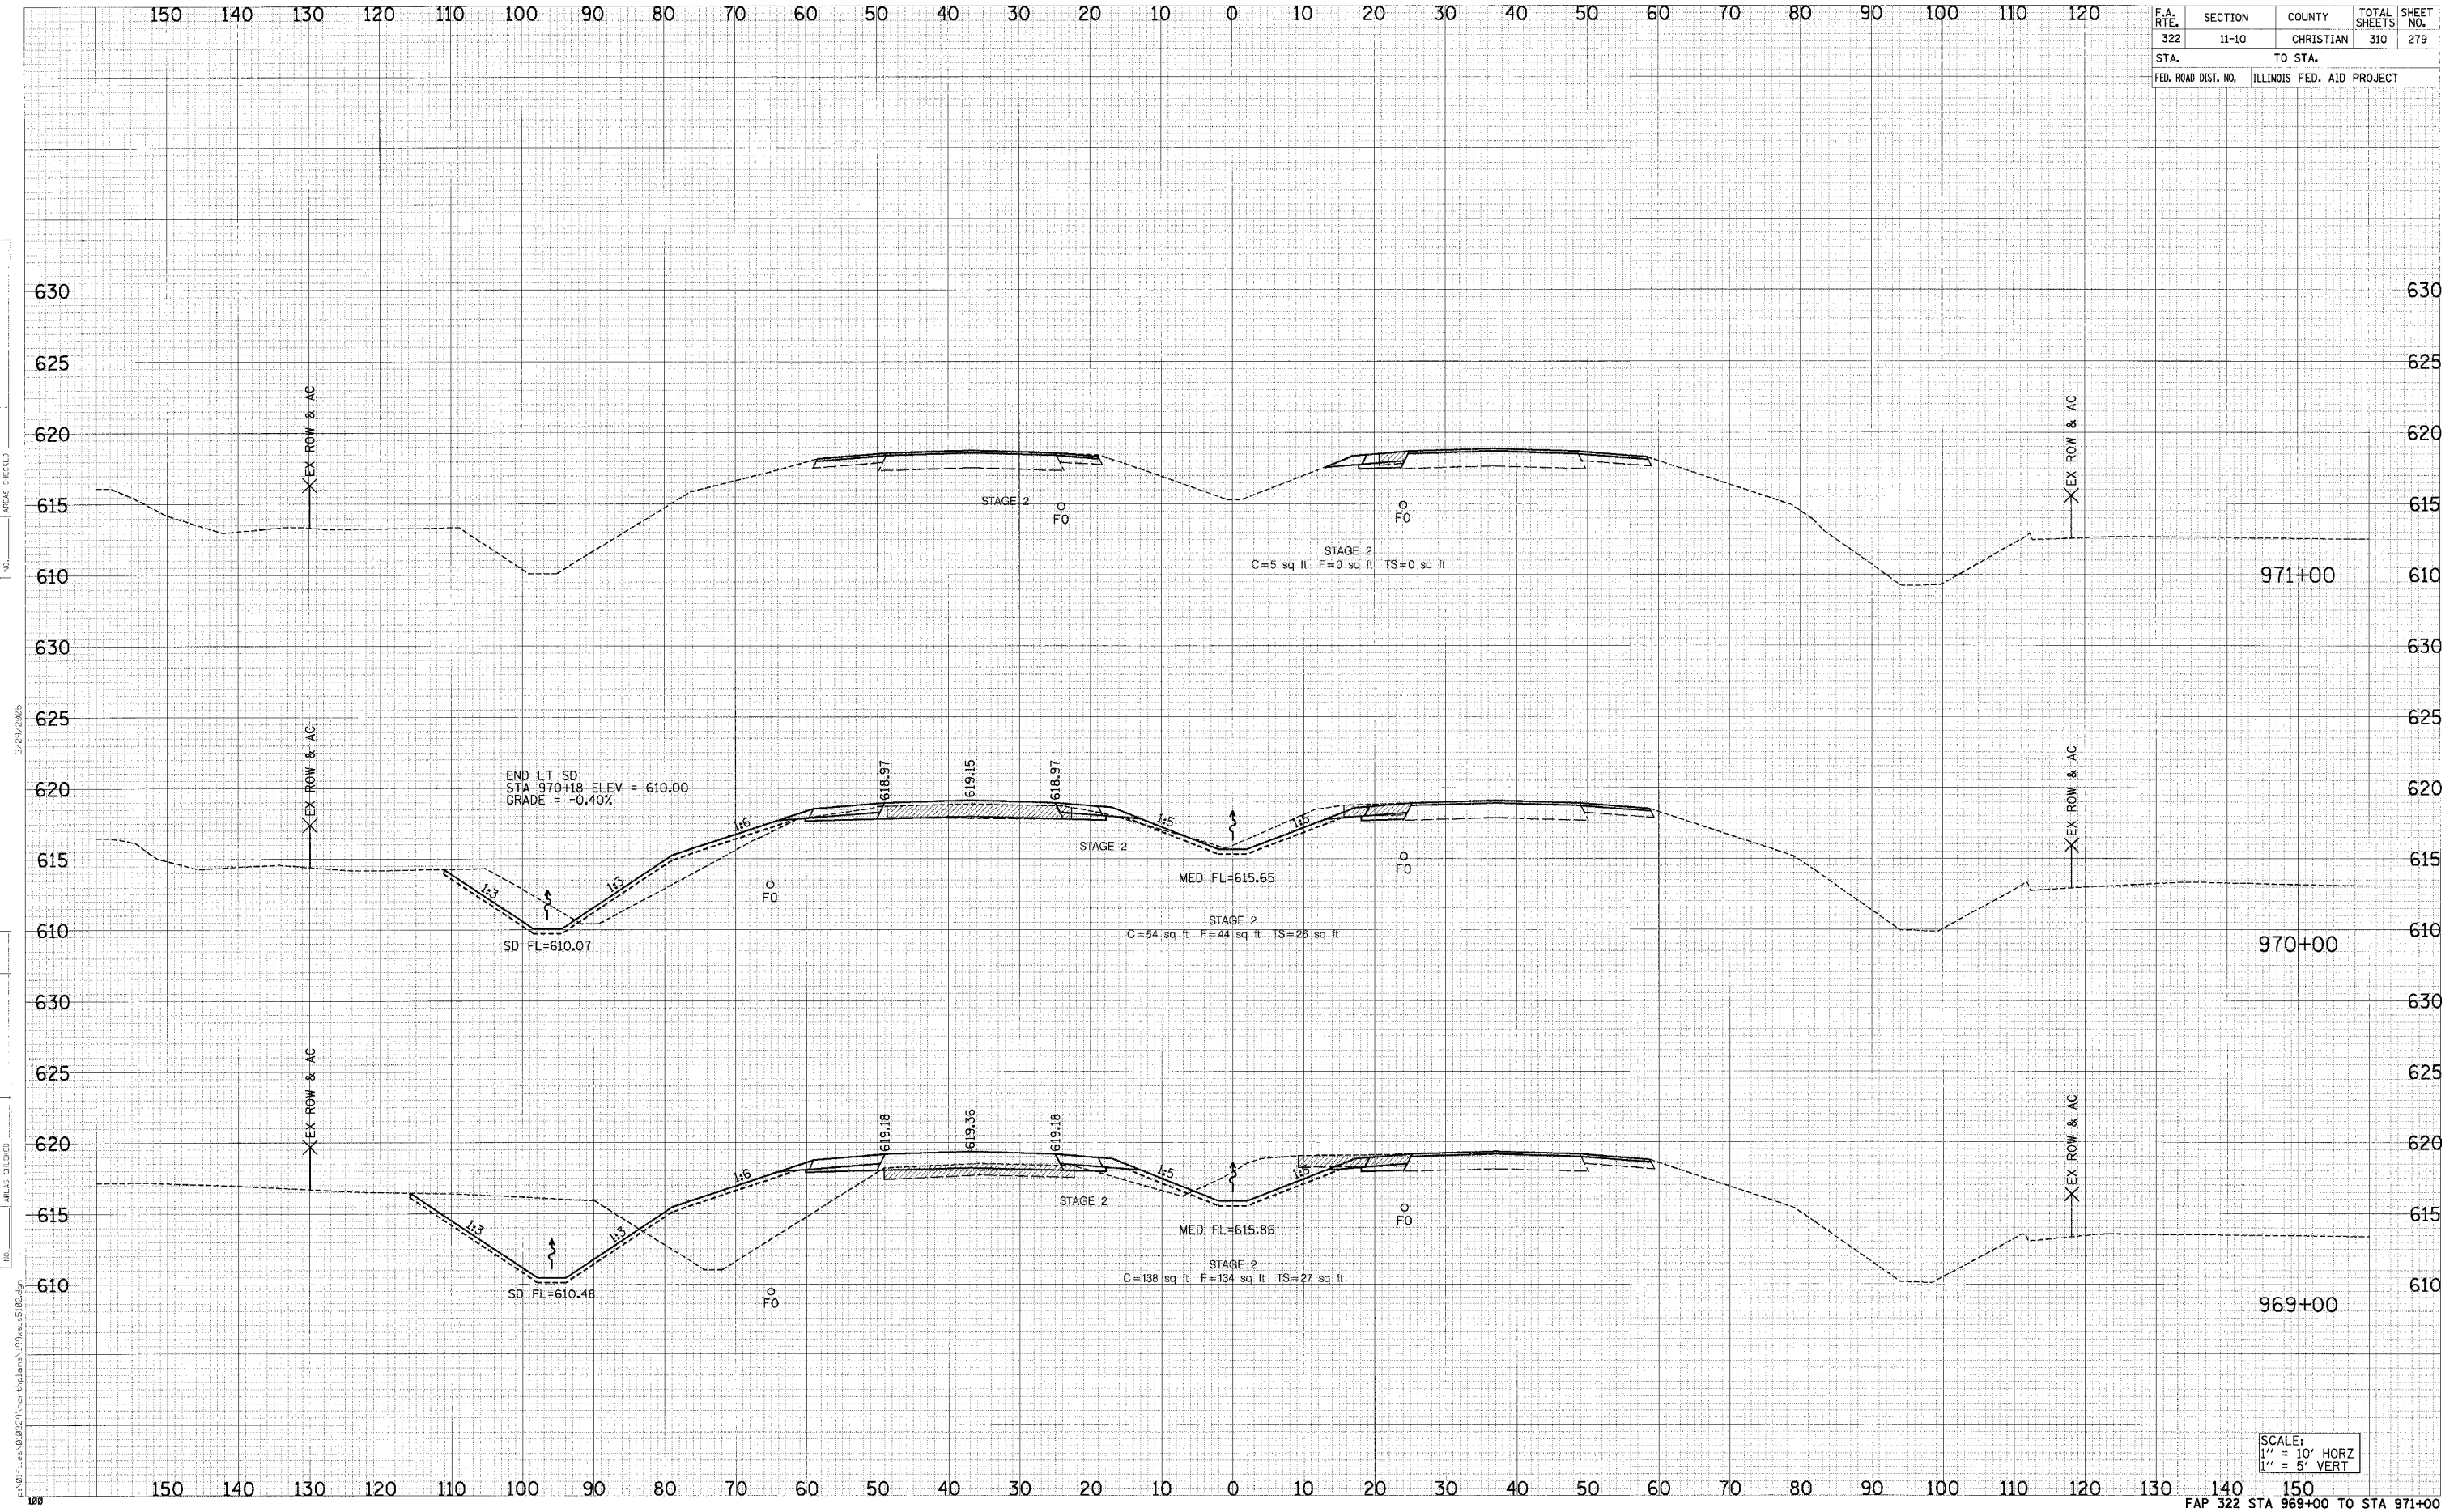

SCALE:  
 1" = 10' HORIZ  
 1" = 5' VERT