


F.A. RTE.	SECTION	COUNTY	TOTAL SHEETS	SHEET NO.
322	11-10	CHRISTIAN	310	280
STA.		TO STA.		
FED. ROAD DIST. NO.		ILLINOIS FED. AID PROJECT		

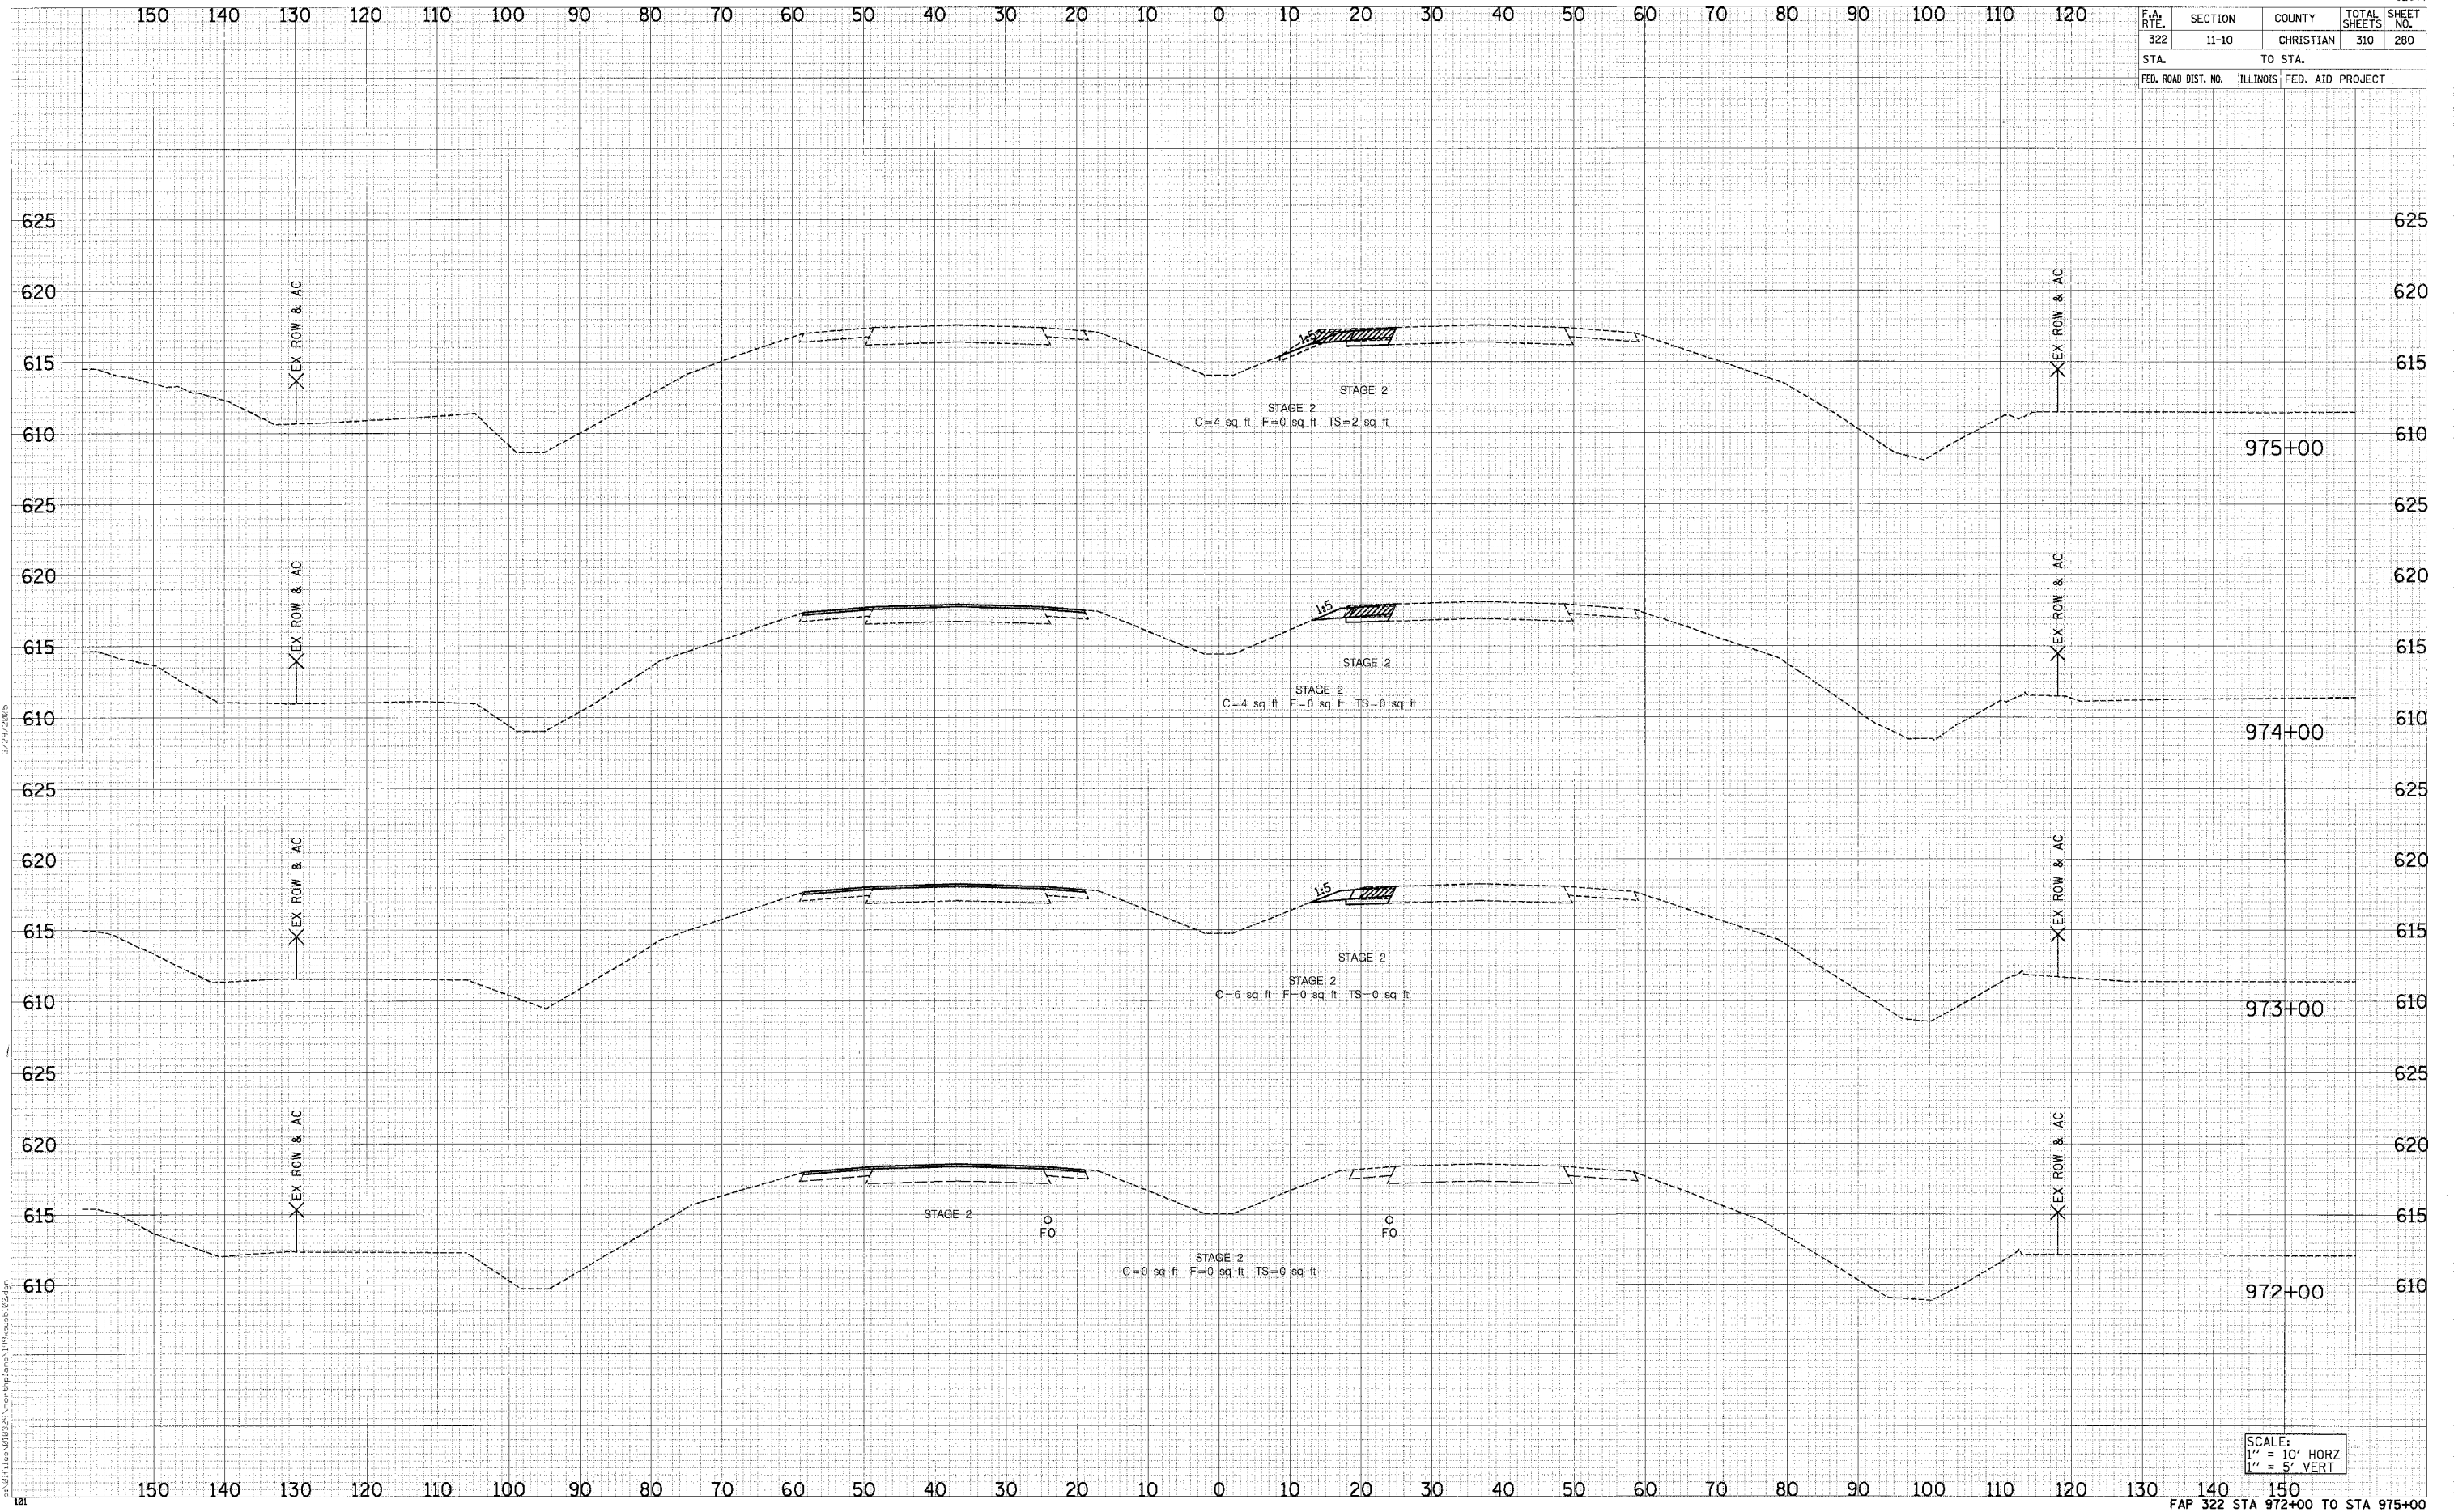

DATE	BY

DATE	BY

I:\Projects\92677\972+00\972+00.dwg  
 3/29/2008  
 101

SCALE:  
 1" = 10' HORIZ  
 1" = 5' VERT  
 FAP 322 STA 972+00 TO STA 975+00