


F.A. RTE.	SECTION	COUNTY	TOTAL SHEETS	SHEET NO.
•	•	MORGAN	19	5


FED. ROAD DIST. NO. ILLINOIS FED. AID PROJECT

• WEST CHAMBERS ST. • 03-00118-00-BR D-96

CONTRACT NO.

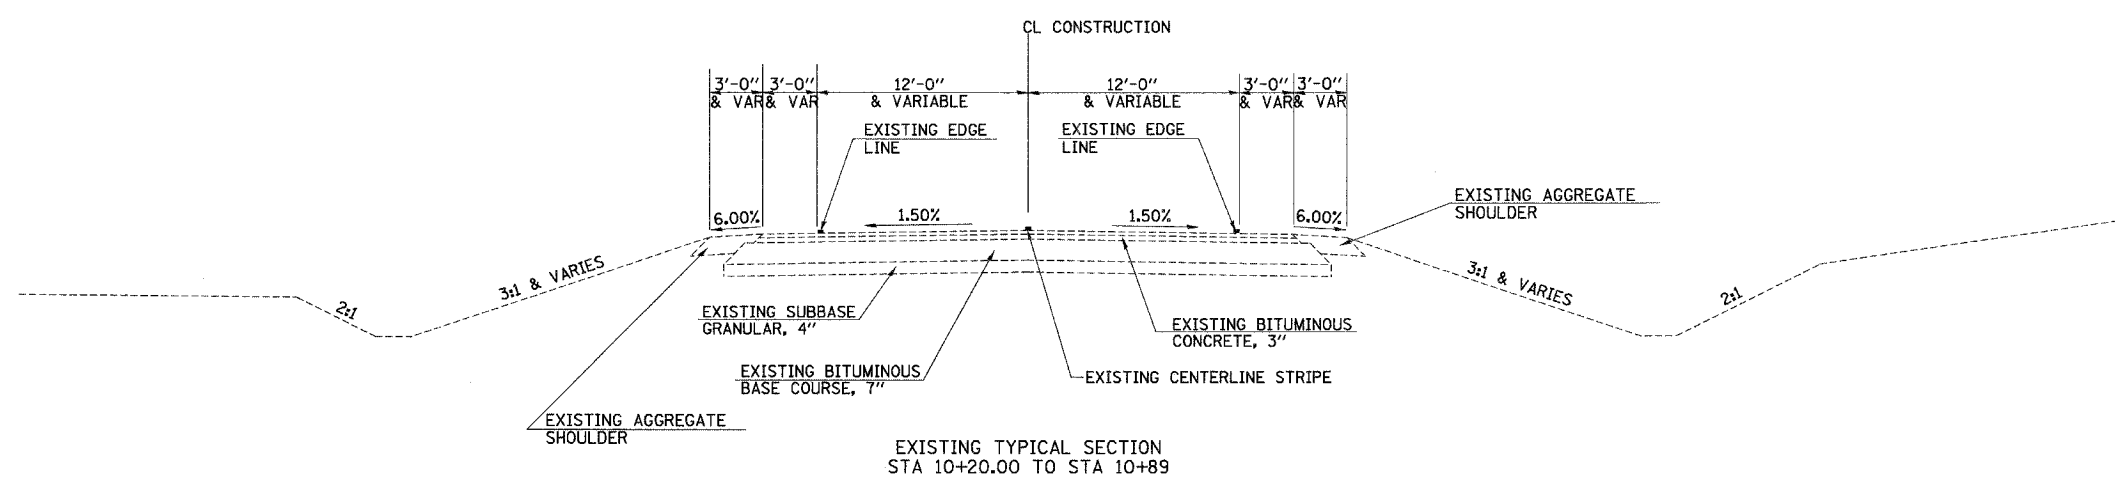

• EXCEPT TRANSITIONS

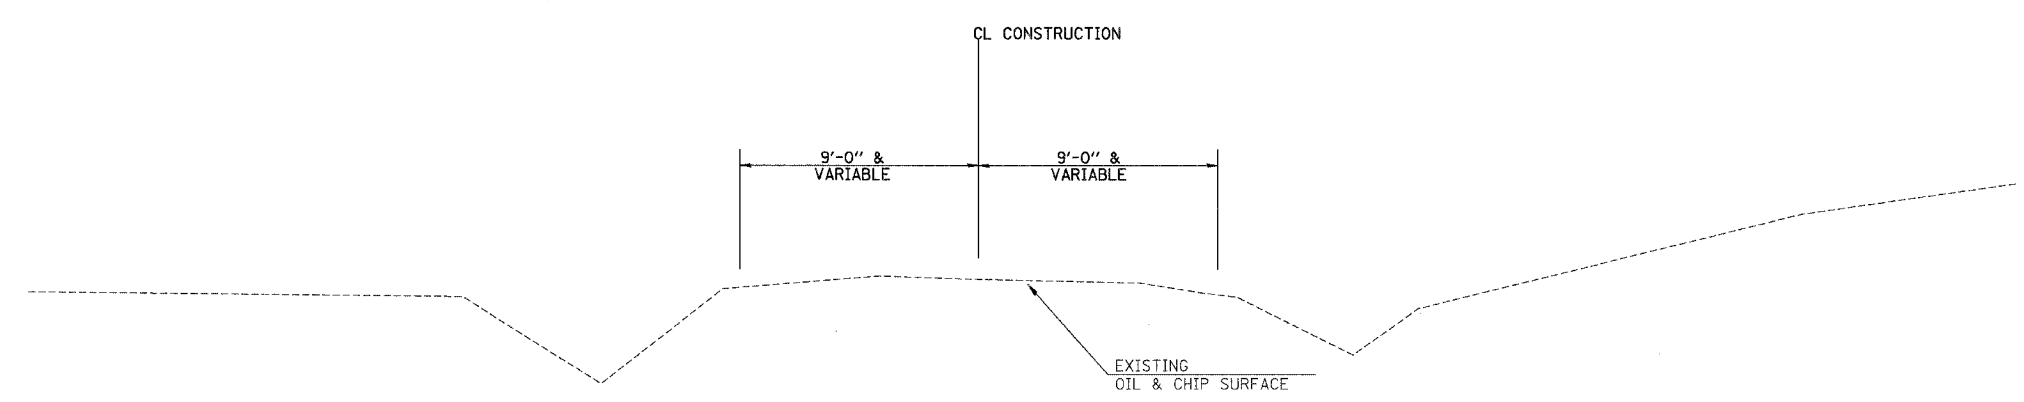

REVISIONS	
NAME	DATE

ILLINOIS DEPARTMENT OF TRANSPORTATION

**WEST CHAMBERS STREET
TYPICAL SECTIONS**

DATE _____ DRAWN BY _____
CHECKED BY _____