
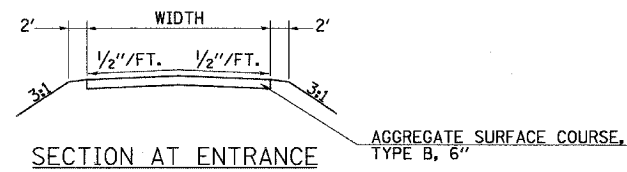



F.A.U. RTE.	SECTION	COUNTY	TOTAL SHEETS	SHEET NO.
*	**	MORGAN	19	16

FED. ROAD DIST. NO. ILLINOIS FED. AID PROJECT
 * WEST CHAMBERS ST. ** 03-0018-00-BR

D-96
CONTRACT NO.


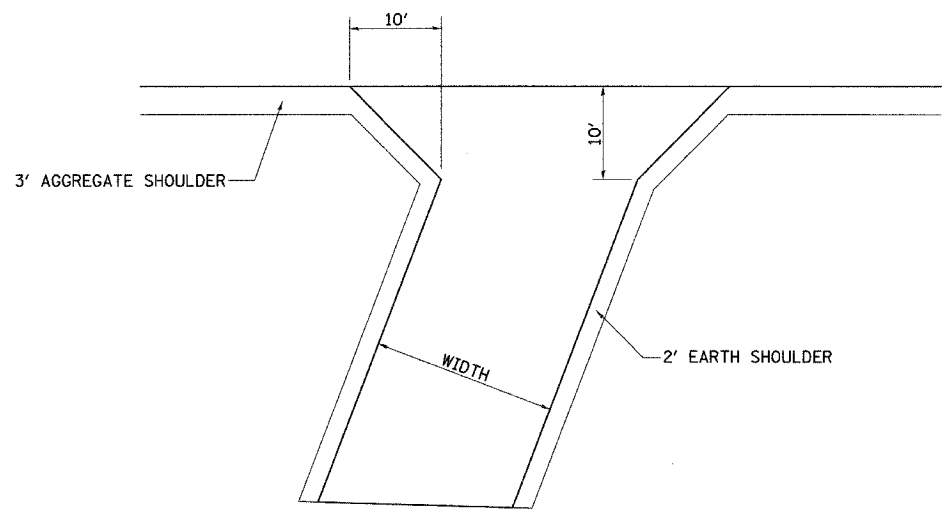


ENTRANCE DETAIL

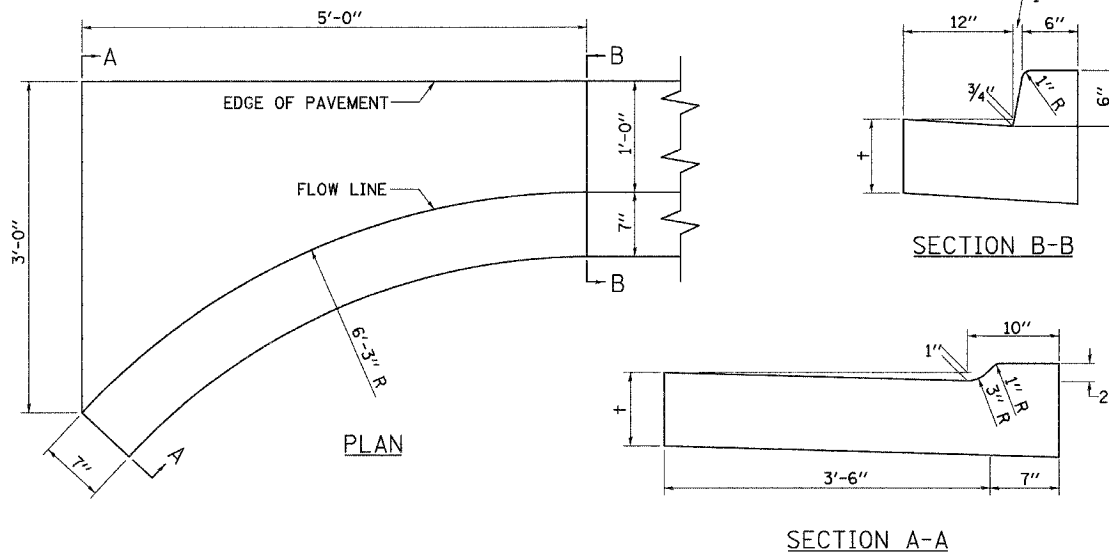

NOTE: TYPE B-6.12 COMBINATION CURB AND GUTTER TAPERS WILL BE PAID FOR AT THE CONTRACT UNIT PRICE PER FOOT FOR COMBINATION CONCRETE CURB AND GUTTER, TYPE B-6.12, AND SHALL BE CONSTRUCTED ACCORDING TO ALL APPLICABLE PORTIONS OF SECTION 606 OF THE STANDARD SPECIFICATIONS.

DETAIL OF TAPER FOR COMBINATION CONCRETE CURB AND GUTTER, TYPE B-6.12

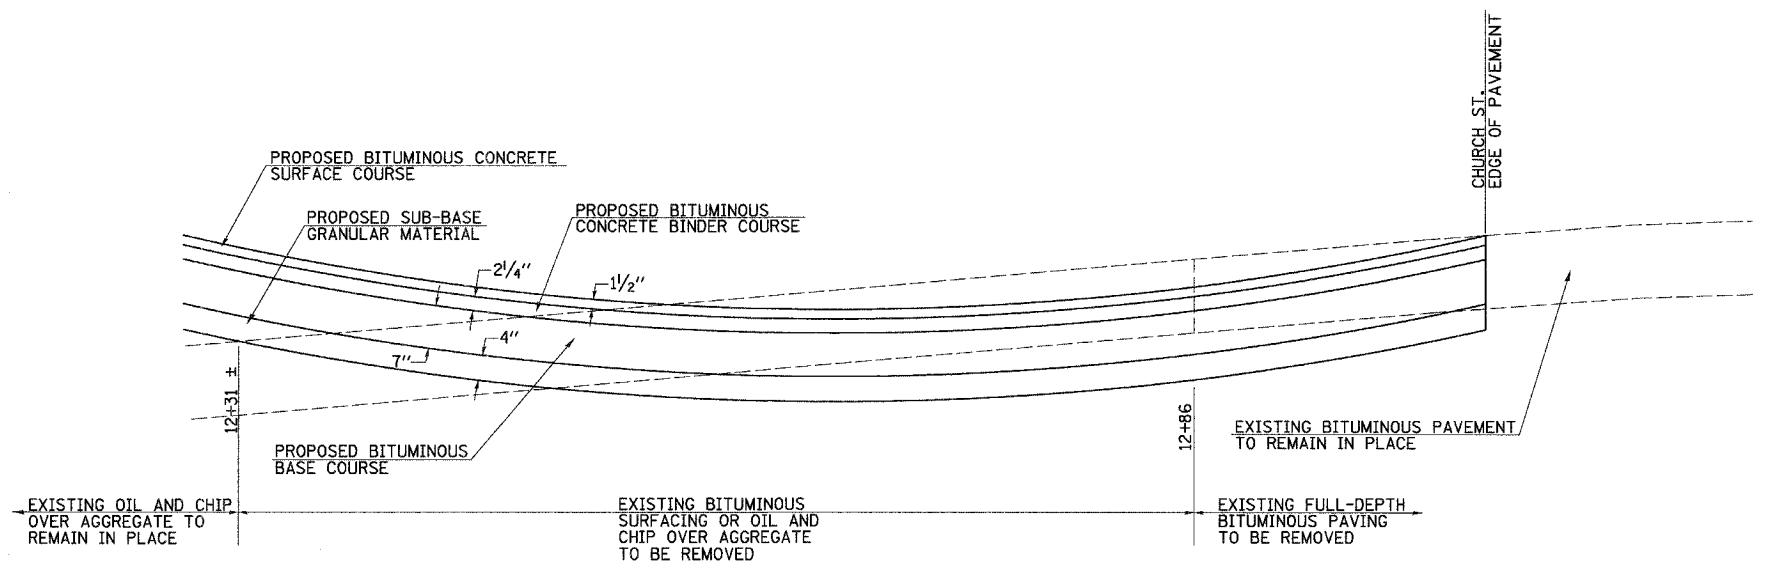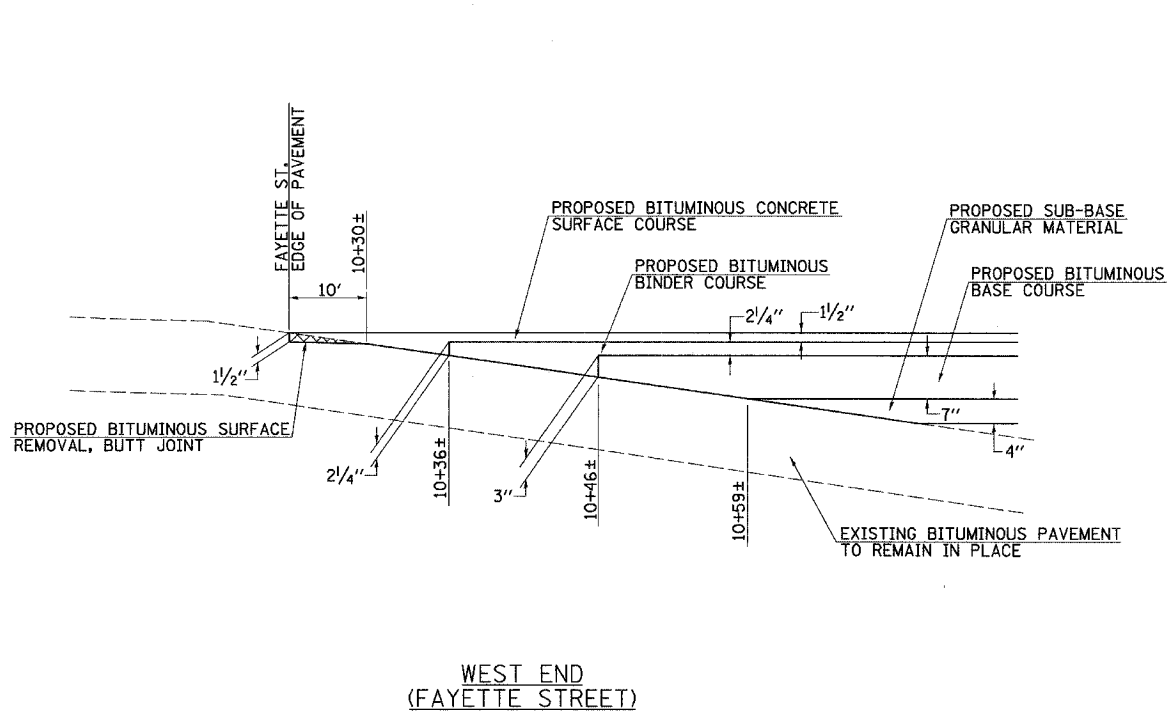

WEST END (FAYETTE STREET)

EAST END (CHURCH STREET)

PAVEMENT DETAILS

REVISIONS	
NAME	DATE

ILLINOIS DEPARTMENT OF TRANSPORTATION

SPECIAL DETAILS

DATE

DRAWN BY
 CHECKED BY