


RTE.	SECTION	COUNTY	TOTAL SHEETS	SHEET NO.
C.H. 40	*	SANGAMON	33	30
PROJECT * 00-00021-02-BR				

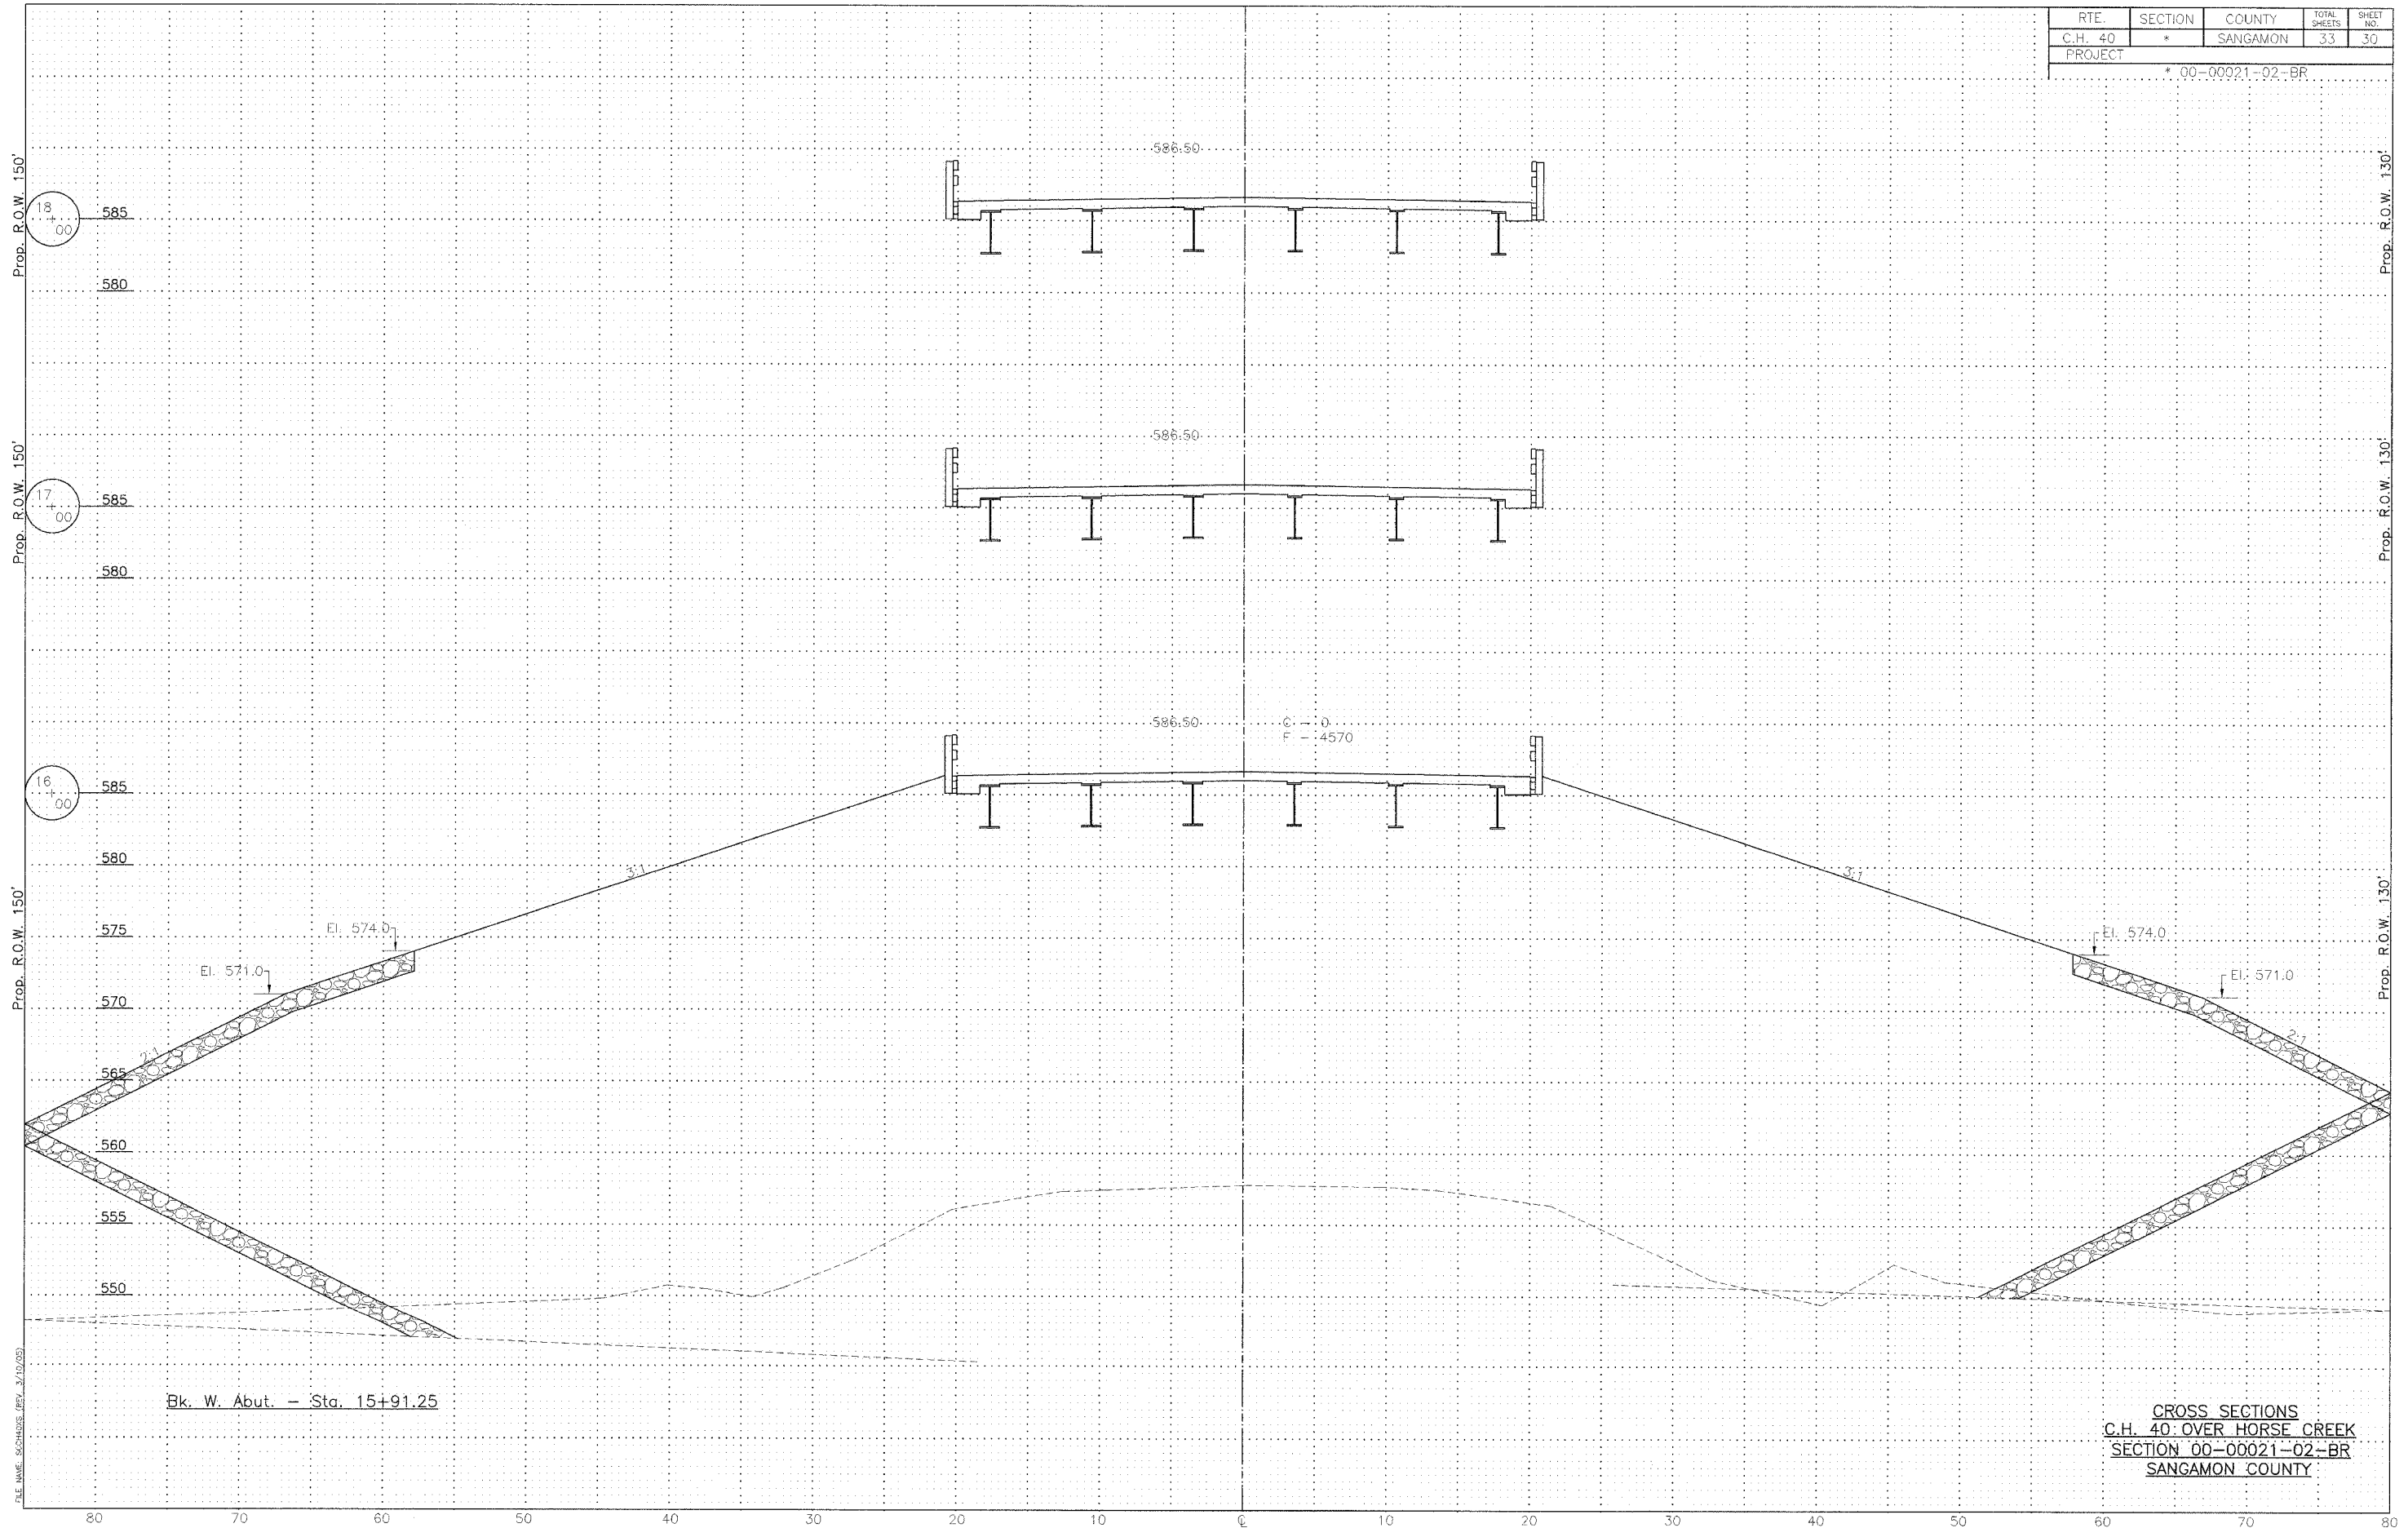

Bk. W. Abut. - Sta. 15+91.25

CROSS SECTIONS
C.H. 40 OVER HORSE CREEK
SECTION 00-00021-02-BR
SANGAMON COUNTY

FILE NAME: S:\CH40\REV_2\10/05/09