
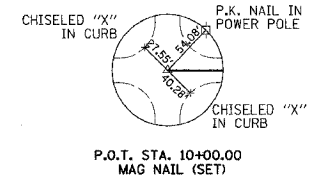


D.H.	SECTION	COUNTY	TOTAL SHEETS	SHEET NO.
12	00-00075-00-PV	MACOUPIN	37	11
STA. 10+00.00		TO STA. 20+00.00		
FED. ROAD DIST. NO.		ILLINOIS FED. AID PROJECT		

NE 1/4, SEC 32, T. 6 N., R. 6 W., 3RD P.M.


PLAN	REVISION	DATE
NO. 1	BY: [Signature]	03/11/2009
NO. 2	BY: [Signature]	03/11/2009
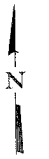

SE 1/4, NE 1/4, SEC 32, T. 12 N., R. 6 E., 3RD P.M.

BEGIN CONSTRUCTION
10+11.00

M.L. STA. 10+00 SOUTH ST. =
S.R. STA. 3+00 ILL. RTE. 4

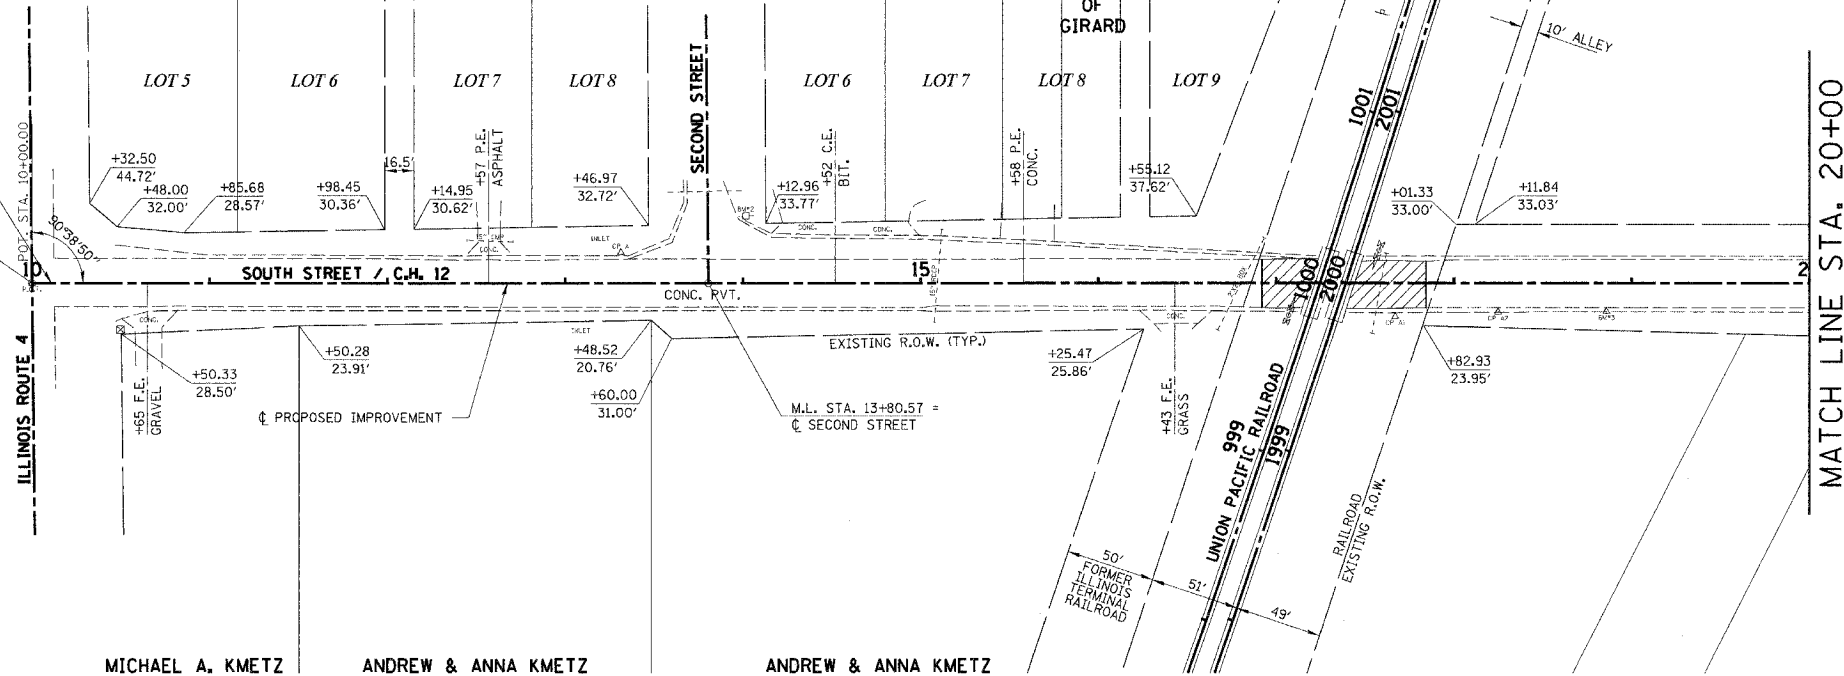

MILL AND RESURFACE

NE 1/4, SE 1/4, SEC 32, T. 12 N., R. 6 E., 3RD P.M.

SE 1/4, SEC 32, T. 12 N., R. 6 W., 3RD P.M.

PROFILE	REVISION	DATE
NO. 1	BY: [Signature]	03/11/2009
NO. 2	BY: [Signature]	03/11/2009
