

GLENN W. PROSE  
NE 1/4, SEC 33, T. 12 N., R. 6 W., 3RD P.M.



ALL TIES  
IRON PINS (SET)

C.H.	SECTION	COUNTY	TOTAL SHEETS	SHEET NO.
12	00-00075-00-PV	MACOUPIN	37	15
STA. 66+00.00		TO STA. 81+00.00		
FED. ROAD DIST. NO.		ILLINOIS FED. AID PROJECT		



OWNER  
NW 1/4, SEC 34, T. 12 N., R. 6 W., 3RD P.M.

P.I. STA. 76+67.73  
MAG NAIL (SET)  
S.E. COR., N.E. 1/4, SEC. 33, T. 12 N., R. 6 W., 3RD P.M.

CURVE DATA  
P.I. STA. 76+67.74  
 $\Delta = 0^\circ 04' 11''$  (L.T.)  
NO CURVE

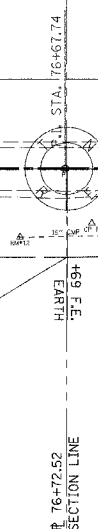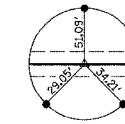

PLAN	DATE	BY
DESIGNED		
PLOTTED		
GRADES CHECKED		
STRUCTURE NOTATIONS CHECKED		
NOTE BOOK NO.		
FILE NAME		

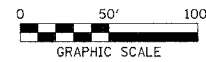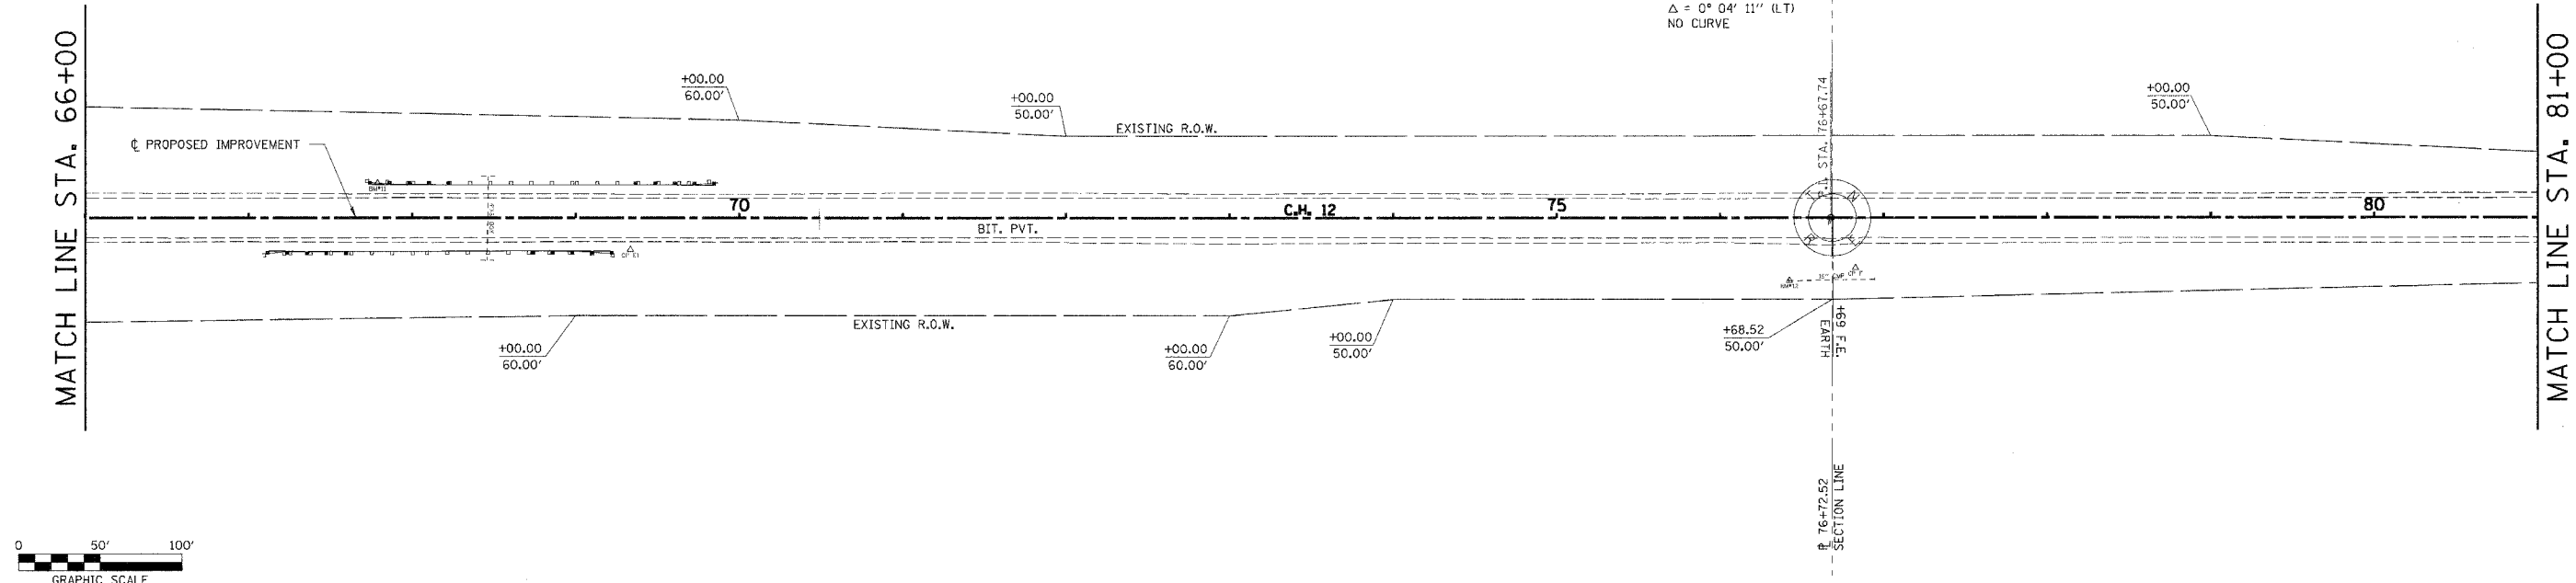

JENNIFER OWENS  
SE 1/4, SEC 33, T. 12 N., R. 6 W., 3RD P.M.

D.W. BURTON, HEIRS  
SW 1/4, SEC 34, T. 12 N., R. 6 W., 3RD P.M.

PROFILE	DATE	BY
DESIGNED		
PLOTTED		
GRADES CHECKED		
STRUCTURE NOTATIONS CHECKED		
NOTE BOOK NO.		
FILE NAME		

