

STANLEY ROVEY, ETUX  
NW/4, SEC 35, T. 12 N., R. 6 W., 3RD P.M.



C.H.	SECTION	COUNTY	TOTAL SHEETS	SHEET NO.
12	00-00075-00-PV	MACOUPIN	37	20
STA. 141+00.00		TO STA. 156+00.00		
FED. ROAD DIST. NO.		ILLINOIS	FED. AID PROJECT	

DATE	BY
06/07/24	S.M.
DESIGNED	CHECKED
ALIGNED	PLANNED
NOTE BOOK NO.	FILE NAME
MS. WBS	000000000000



MATCH LINE STA. 141+00

MATCH LINE STA. 156+00

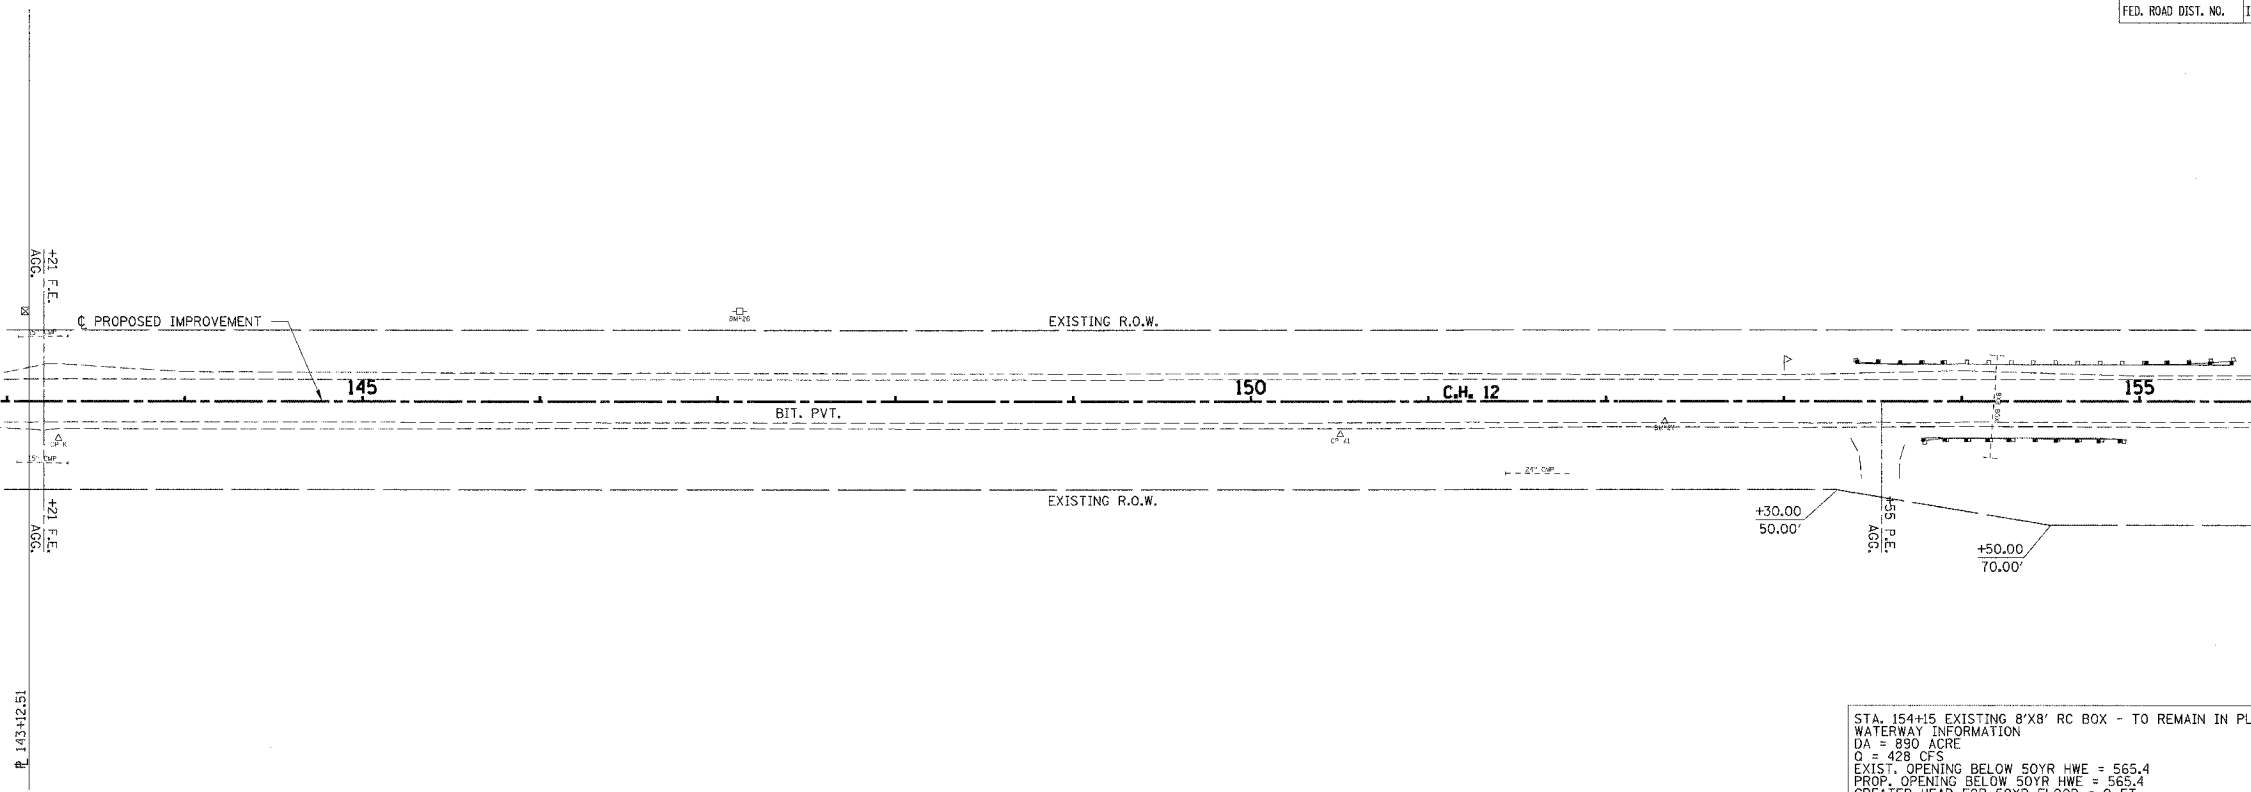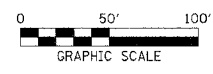

STA. 154+15 EXISTING 8'X8' RC BOX - TO REMAIN IN PLACE  
WATERWAY INFORMATION  
DA = 890 ACRE  
Q = 428 CFS  
EXIST. OPENING BELOW 50YR HWE = 565.4  
PROP. OPENING BELOW 50YR HWE = 565.4  
CREATED HEAD FOR 50YR FLOOD = 0 FT.

HAYDEN KESSINGER  
E/2, SW/4, SEC 35, T. 12 N., R. 6 W., 3RD P.M.

DATE	BY
DESIGNED	CHECKED
GRADES	PLANNED
NOTE BOOK NO.	FILE NAME
MS. WBS	000000000000

