


STANLEY ROVEY, ETUX
NW 1/4, SEC 35, T. 12 N., R. 6 W., 3RD P.M.


ALL TIES
IRON PINS (SET)

C.H.	SECTION	COUNTY	TOTAL SHEETS	SHEET NO.
12	00-00075-00-PV	MACOUPIN	37	21
STA. 156+00.00		TO STA. 171+00.00		
FED. ROAD DIST. NO.		ILLINOIS	FED. AID PROJECT	

ALL TIES
IRON PINS (SET)

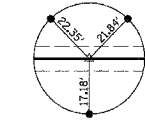


P.O.T. STA. 156+40.47
MAG NAIL (SET)

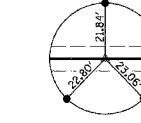

P.I. STA. 170+83.43
MAG NAIL (SET)

CURVE DATA
P.I. STA. 170+83.43
 $\Delta = 0^\circ 07' 09''$ (RT)
NO CURVE

PLAN	REVISIONS	DATE
NO. 000001	BY: [Signature]	09/17/2005
NO. 000002	BY: [Signature]	09/17/2005

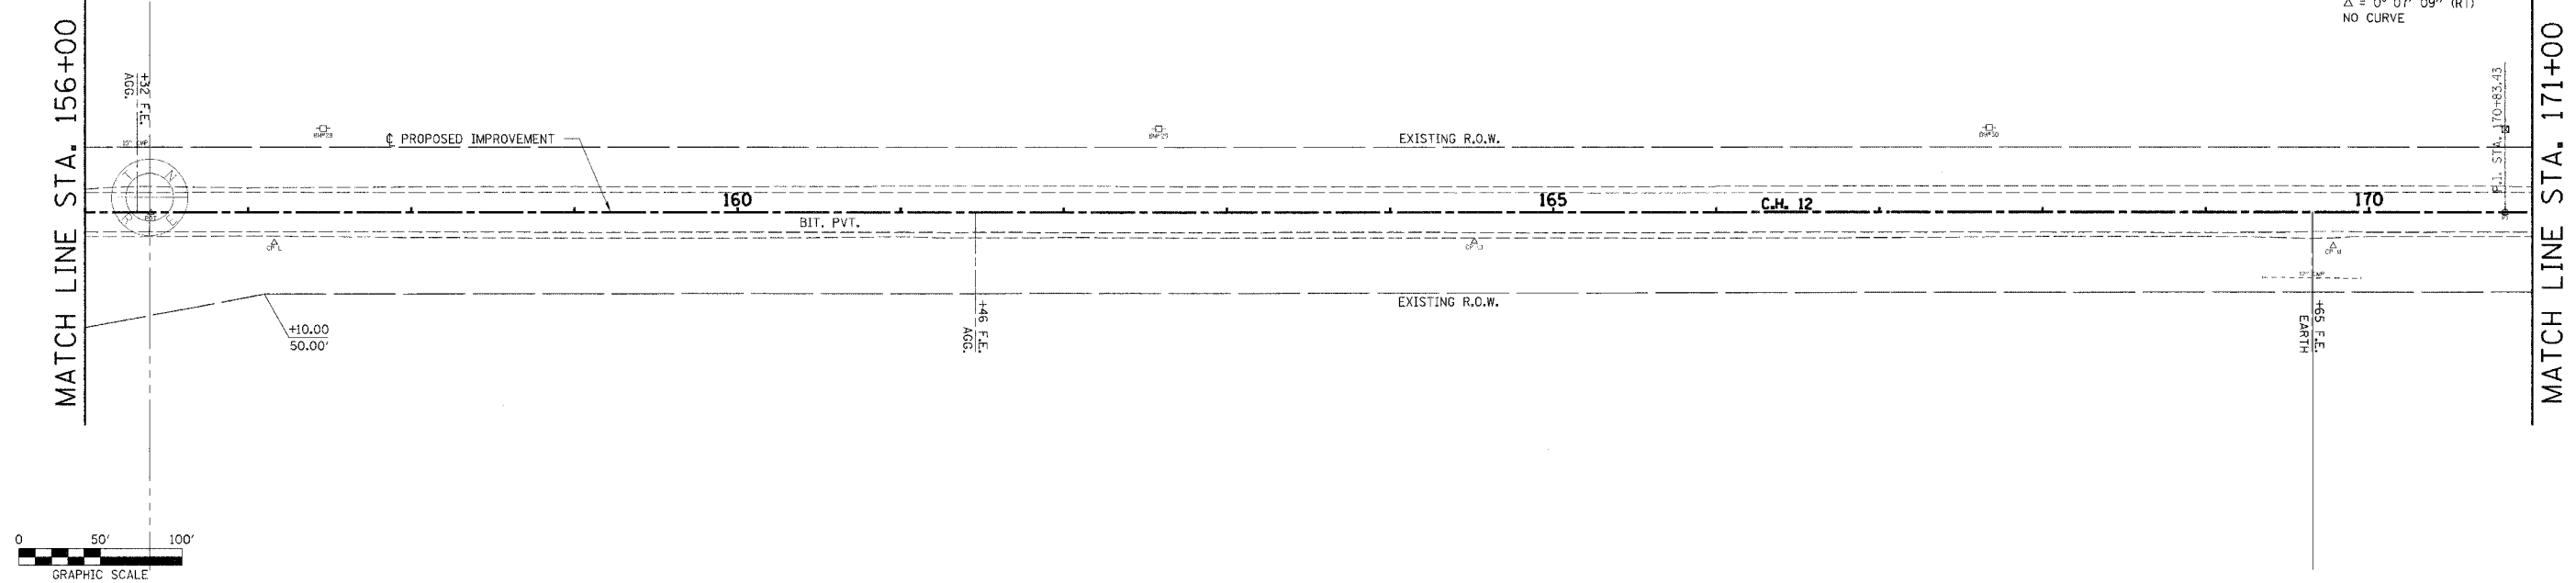

JERRY B. CLOYD
W 1/2, SE 1/4, SEC 35, T. 12 N., R. 6 W., 3RD P.M.

PROFILE	REVISIONS	DATE
NO. 000001	BY: [Signature]	09/17/2005
NO. 000002	BY: [Signature]	09/17/2005

