
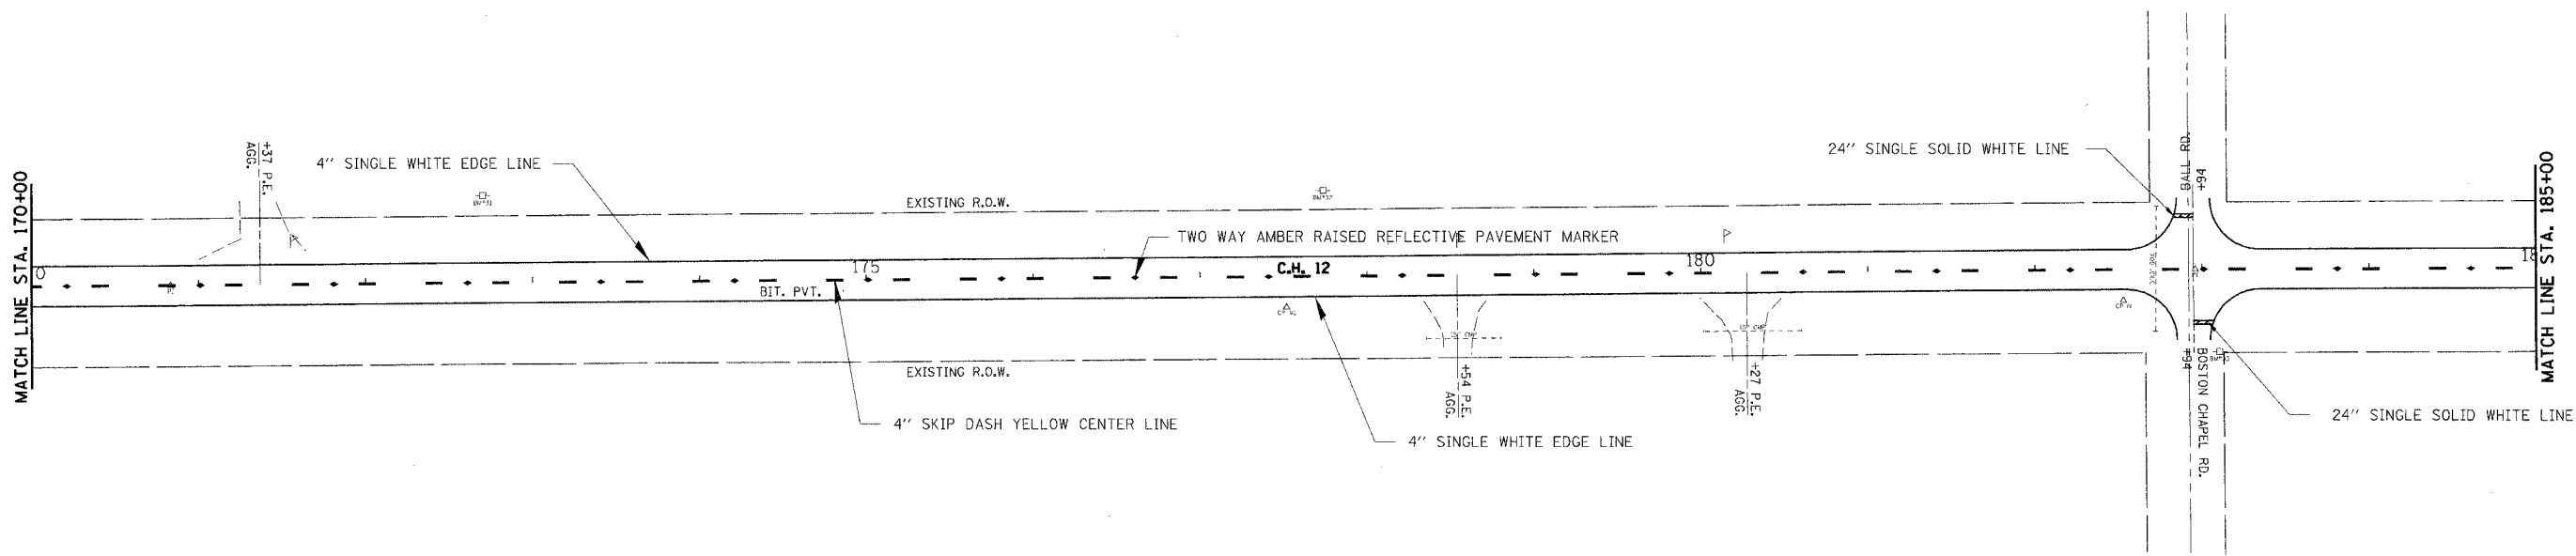
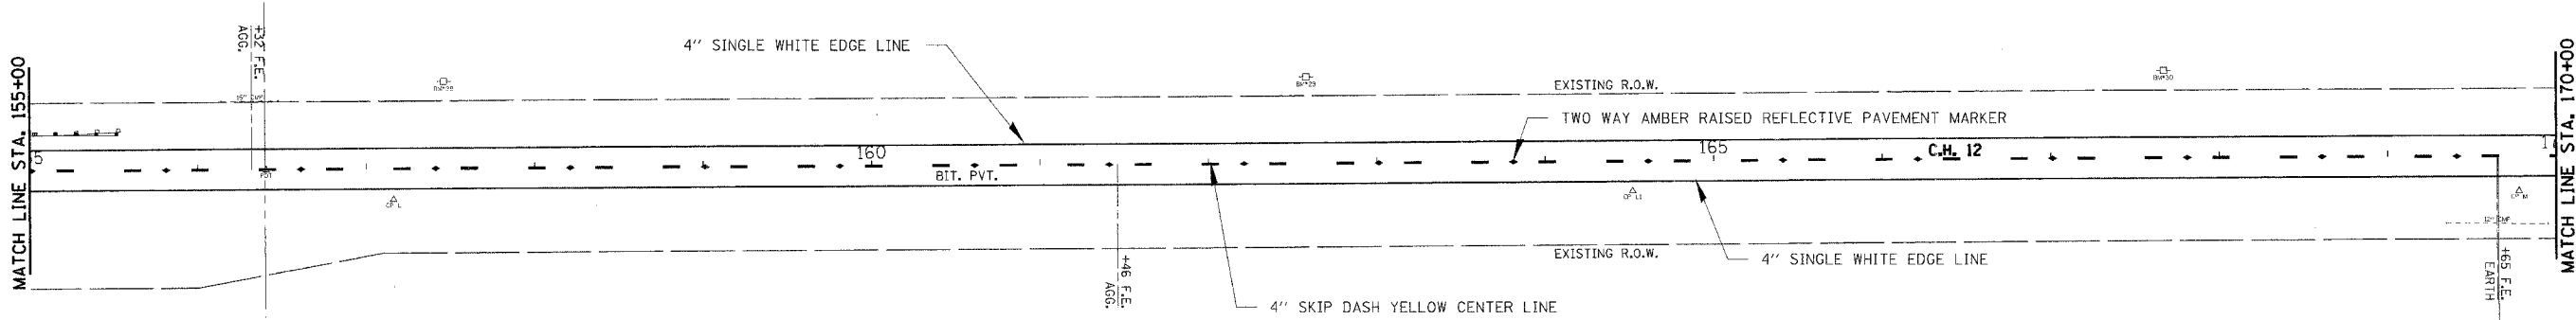


ROUTE NO.	SECTION	COUNTY	SHEET	TOTAL SHEETS
C.H. 12	00-00075-00-PV	MACOUPIN	37	32
FED. ROAD DIST. NO.	ILLINOIS	FED. AID PROJECT		

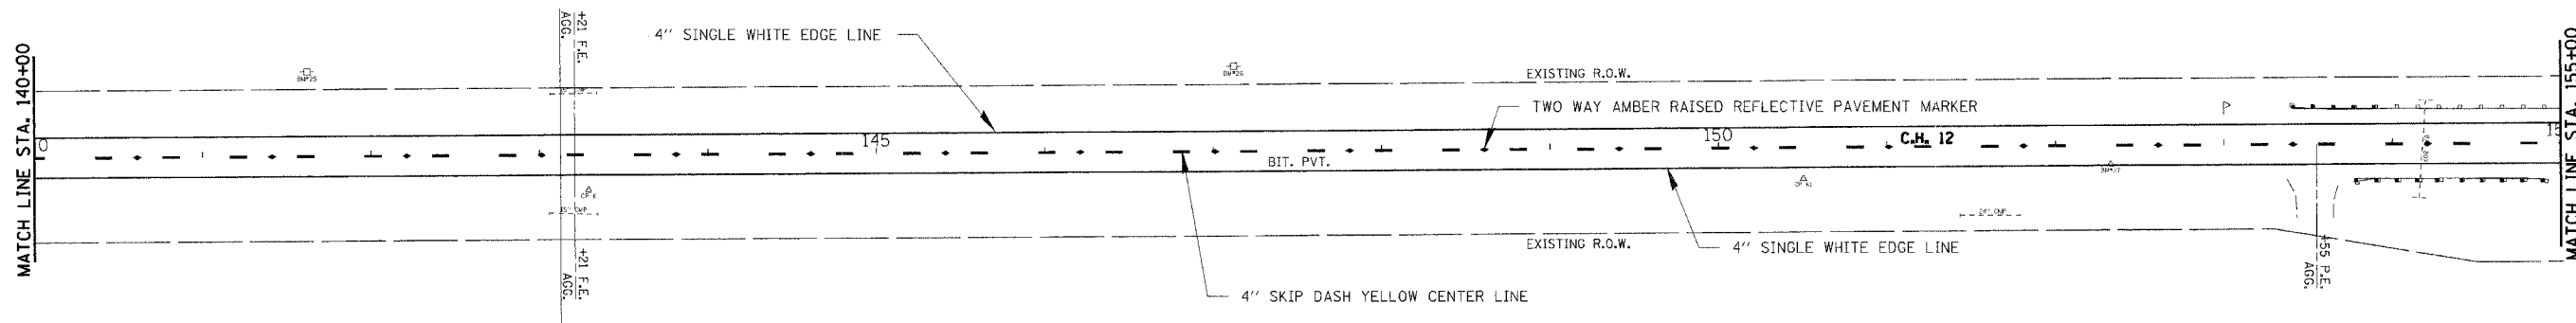

HLR
 Rice, Berry and Associates
 A Division of Hampton, Lenzini and Renwick, Inc.
 Civil & Structural Engineers
 801 S. Durkin Drive
 Springfield, Illinois 62704
 217-546-3400
 P.O. Box 1036
 DuQuoin, Illinois 62832
 618-730-4637

Account Number: 03-61-0002-1
 Date: 03/10/05
 DESIGNED: L.F.S. CHECKED: L.F.S. DRAWN: TWK

PAVEMENT MARKING PLAN
 SECTION 00-00075-00-PV
 C.H. 12 FARMERSVILLE ROAD
 MACOUPIN COUNTY

