



ROUTE NO.	SECTION	COUNTY	SHEET NO.	SHEET NO.
C.H. 12	00-00075-00-PV	MACOUPIN	37	37
FED. ROAD DIST. NO.	ILLINOIS	PROJECT		

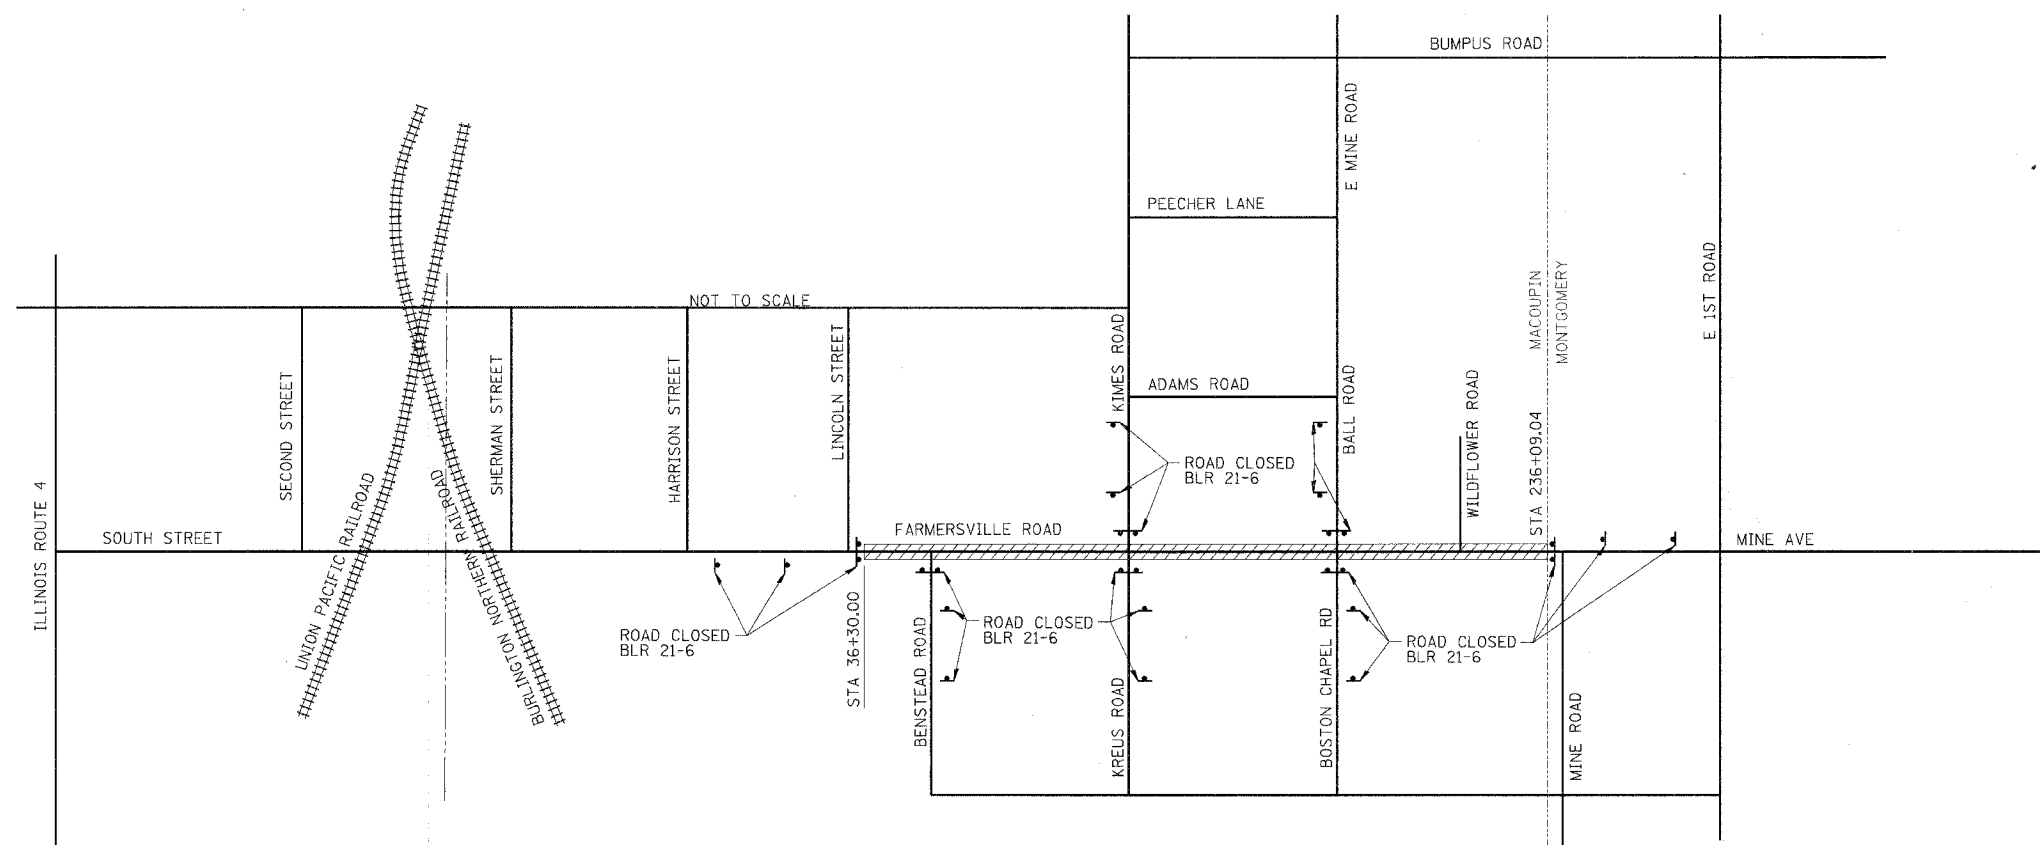

**NOTES**

1. THE ABOVE NOTED WORK, INCLUDING SIGNS, POSTS, HARDWARE, AND LABOR SHALL BE INCLUDED IN THE CONTRACT UNIT PRICE, LUMP SUM, FOR TRAFFIC CONTROL AND PROTECTION, NO OTHER COMPENSATION WILL BE ALLOWED.
- /// ROAD CLOSED TO THRU TRAFFIC

	Rice, Berry and Associates A Division of Hampton, Lenzini and Renwick, Inc. Civil & Structural Engineers 801 S. Durkin Drive Springfield, Illinois 62704 217-546-3400	<b>ROAD CLOSURE &amp; TRAFFIC CONTROL</b> <b>SECTION 00-00075-00-PV</b> <b>C.H. 12 FARMERSVILLE ROAD</b> <b>MACOUPIN COUNTY</b>
	Account Number 03-61-0002-1 Date: 03/10/05	
DESIGNED: L.F.S. CHECKED: L.F.S. DRAWN: W.J.S.		