


1/31/2005  
 c:\projects\94652\0210\pc  
 REV: 1  
 1 2 3 4 5 6 7 8 9  
 10 11 12 13 14 15 16  
 17 18 19 20 21 22 23 24 25 26 27  
 28 29 30 31 32 33 34 35 36  
 37 38 39 40 41 42 43 44  
 45 46 47 48 49 50 51 52 53 54  
 55 56 57 58 59 60 61 62 63

EARTH

FAP FILE	SECTION	COUNTY	TOTAL SHEETS	SHEET NO.
332	(1012)W,RS	WHITE/EDWARDS	198	20
FED. ROAD DIST. NO. 7		ILLINOIS	FED. AID PROJECT NO.	
CONTRACT NO. 94652				

LOCATION	EARTH EXCAVATION (CU YD)	EARTH EXCAVATION ADJUSTED FOR SHRINKAGE (CU YD)	EARTH FILL (CU YD)	EARTHWORK BALANCE WASTE (+) OR SHORTAGE (-) (CU YD)
Sta. 0+93.98 to 1+00	7.89	5.92	9.89	-3.97
Sta. 1+00 to 1+10	21.33	16.00	14.22	+1.78
Sta. 1+10 to 1+20	15.33	11.50	10.44	+1.06
Sta. 1+20 to 1+30	11.33	8.50	8.22	+0.28
Sta. 1+30 to 1+40	7.78	5.84	3.78	+2.06
Sta. 1+40 to 1+50	7.78	5.84	0	+5.84
Total	71.44	53.6	46.55	+7.05

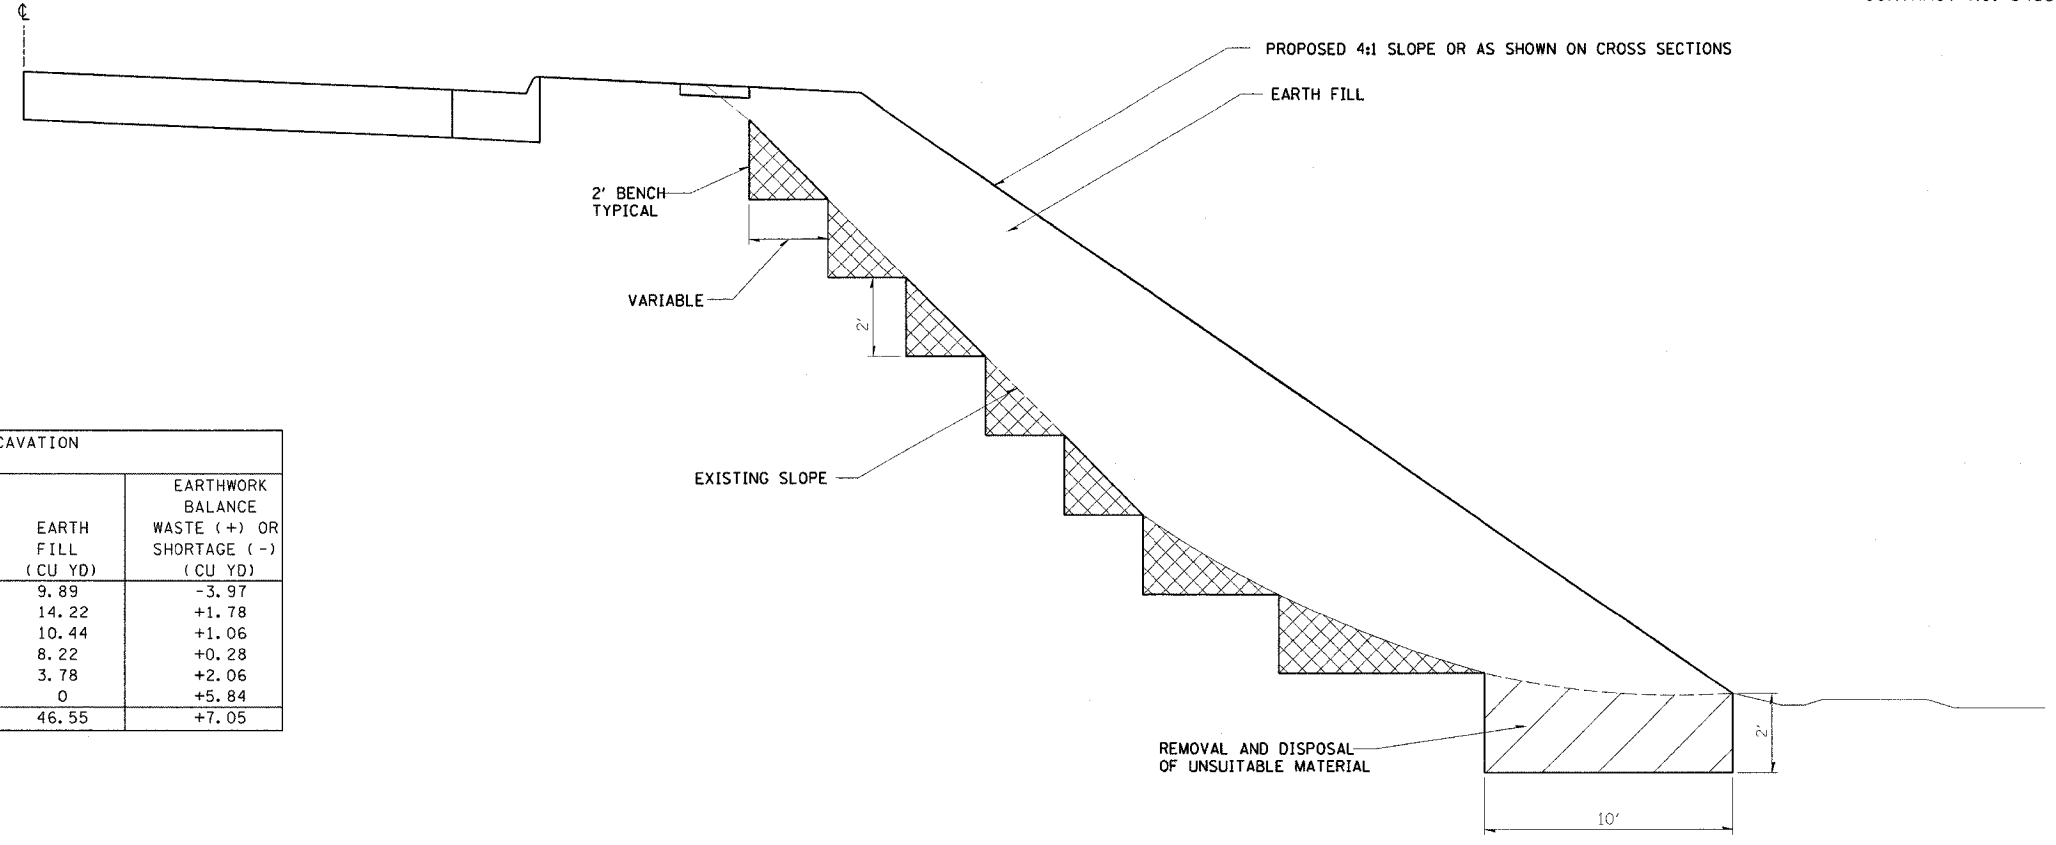

**EARTHWORK DETAIL**  
 RT. STA. 10+50 TO STA. 18+25  
 LT. STA. 15+00 TO STA 17+25

MATERIAL TO BE REMOVED AND REPLACED IN THE EMBANKMENT IN ACCORDANCE WITH ARTICLE 205.04 OF THE STANDARD SPECIFICATIONS. COST TO BE INCLUDED IN THE VARIOUS ITEMS OF EXCAVATION AND NO ADDITIONAL COMPENSATION WILL BE ALLOWED.

LOCATION STATION TO STATION	EARTH EXCAVATION CU YD	EARTH EXCAVATION ADJUSTED FOR SHRINKAGE CU YD	EARTH FILL CU YD	FURNISHED EXCAVATION EARTHWORK BALANCE WASTE (+) OR SHORTAGE (-) CU YD	REMOVAL AND DISPOSAL OF UNSUITABLE MATERIAL CU YD
<b>WHITE COUNTY</b>					
6+00 TO 9+00	73	55	64	-9	
9+00 TO 12+28	71	53	2855	-2802	161
<b>WHITE COUNTY TOTAL</b>	<b>144</b>	<b>108</b>	<b>2919</b>	<b>-2811</b>	<b>161</b>
<b>EDWARDS COUNTY</b>					
12+28 TO 14+50	52	39	1937	-1898	207
14+50 TO 18+50	77	58	5186	-5128	576
18+50 TO 22+50	192	144	12	+132	
22+50 TO 24+50	219	164	19	+145	
STATION EQUATION 24+50 BK = 14+55.09 AH					
14+55 TO 16+25	167	125	6	+119	
16+25 TO 20+00	152	114	36	+78	
20+00 TO 25+00	244	183	96	+87	
25+00 TO 30+00	377	283	147	+136	
30+00 TO 34+50	68	51	288	-237	
34+50 TO 40+00	95	71	487	-416	
40+00 TO 46+25	125	94	568	-474	
<b>EDWARDS COUNTY TOTAL</b>	<b>1768</b>	<b>1326</b>	<b>8782</b>	<b>-7456</b>	<b>783</b>
<b>PROJECT TOTALS</b>	<b>1912</b>	<b>1434</b>	<b>11701</b>	<b>-10267</b>	<b>944</b>

NAME	DATE

ILLINOIS DEPARTMENT OF TRANSPORTATION

**EARTHWORK DETAIL & SCHEDULE**

SCALE: VERT. \_\_\_\_\_  
 HORIZ. \_\_\_\_\_

DATE \_\_\_\_\_ DRAWN BY \_\_\_\_\_  
 CHECKED BY \_\_\_\_\_

c:\projects\94652\0210\pa.dgn  
 stef.fenmk\ DATE