



1/31/2005
 1 2 3 4 5 6 7 8 9
 19 20 21 22 23 24 25 26 27
 28 29 30 31 32 33 34 35 36
 37 38 39 40 41 42 43 44 45
 46 47 48 49 50 51 52 53 54
 55 56 57 58 59 60 61 62 63

DATE: _____ BY: _____
 PLAN SURVEYED _____
 PLOTTED _____
 NOTE BOOK _____
 NO. _____
 DATE OF WAY CHECKED _____
 CAD FILE NAME _____

PROJECT: 94652.dwg
 STEFFENK\J\DATE

FAP NO.	SECTION	COUNTY	TOTAL SHEETS	SHEET NO.
332	(101Z)W,RS	WHITE/EDWARDS	198	23
FED. ROAD DIST. NO. 7		ILLINOIS		FED. AID PROJECT NO.

CONTRACT NO. 94652

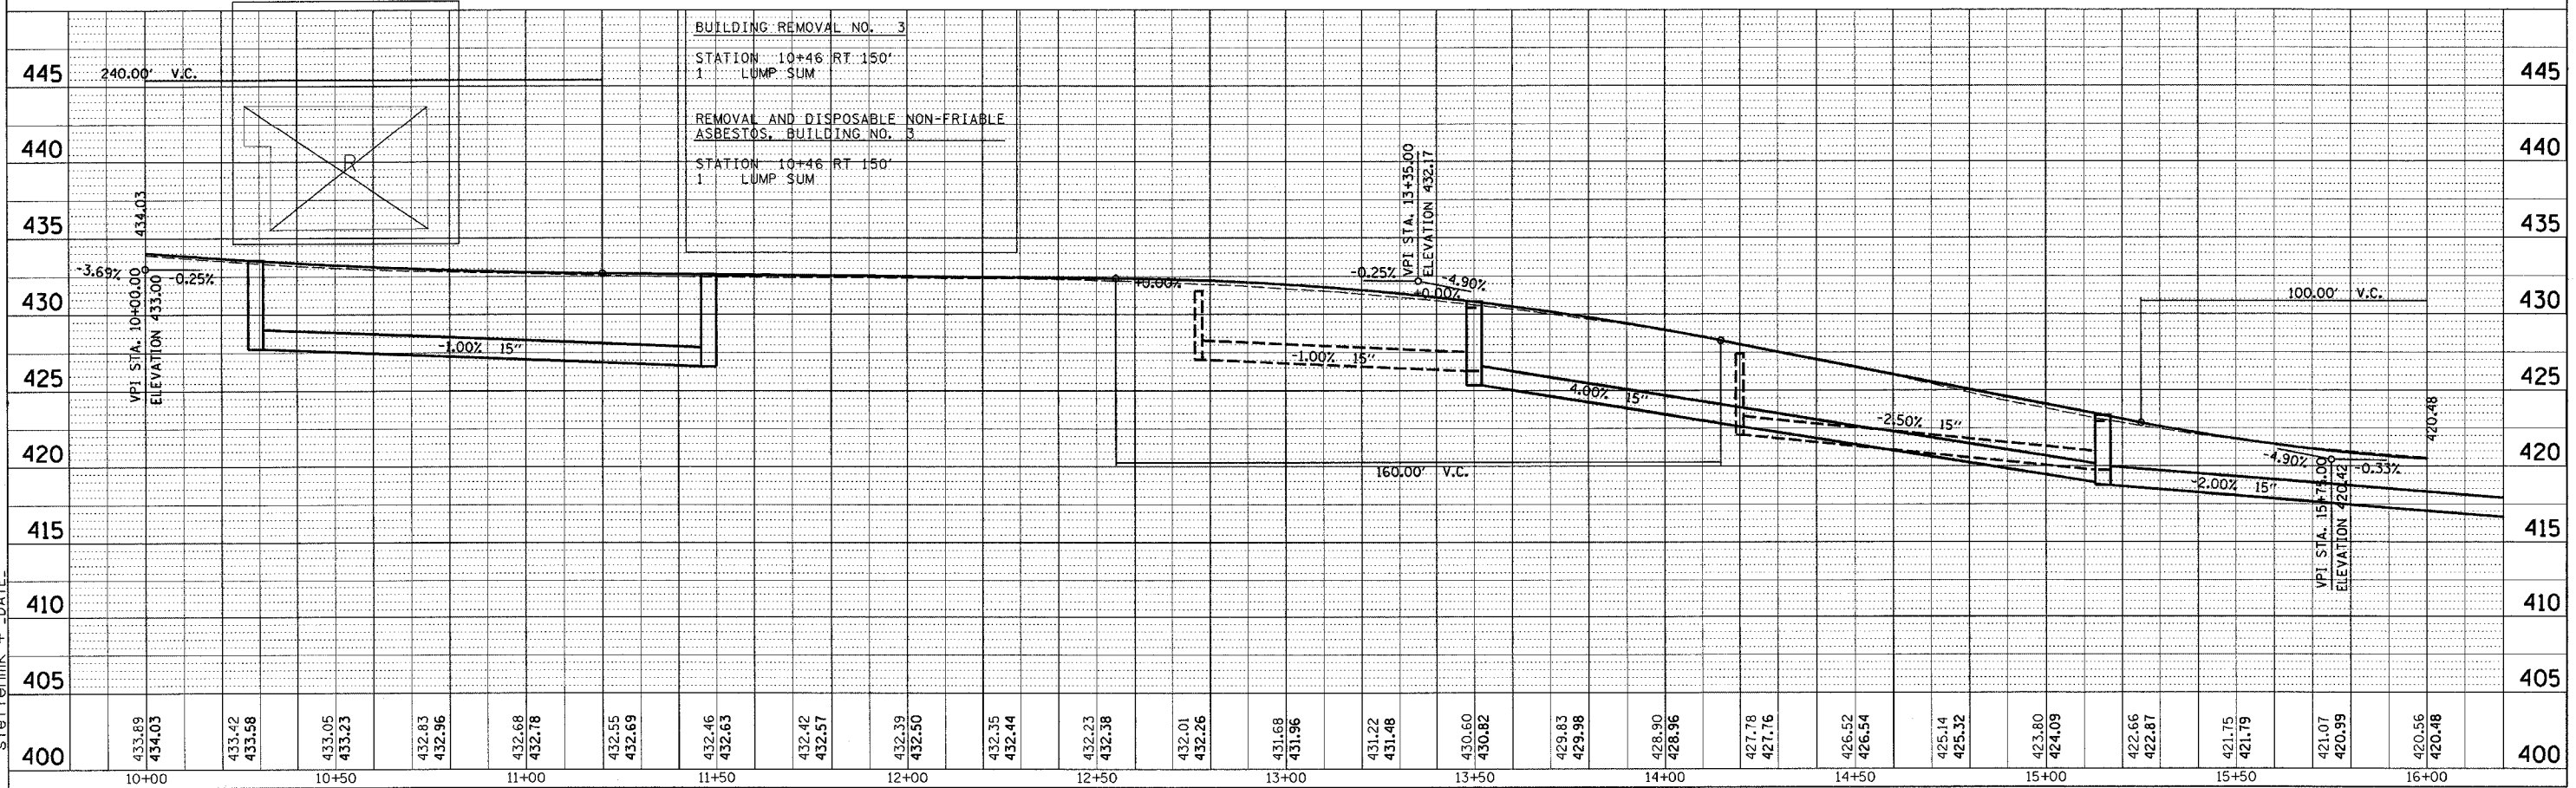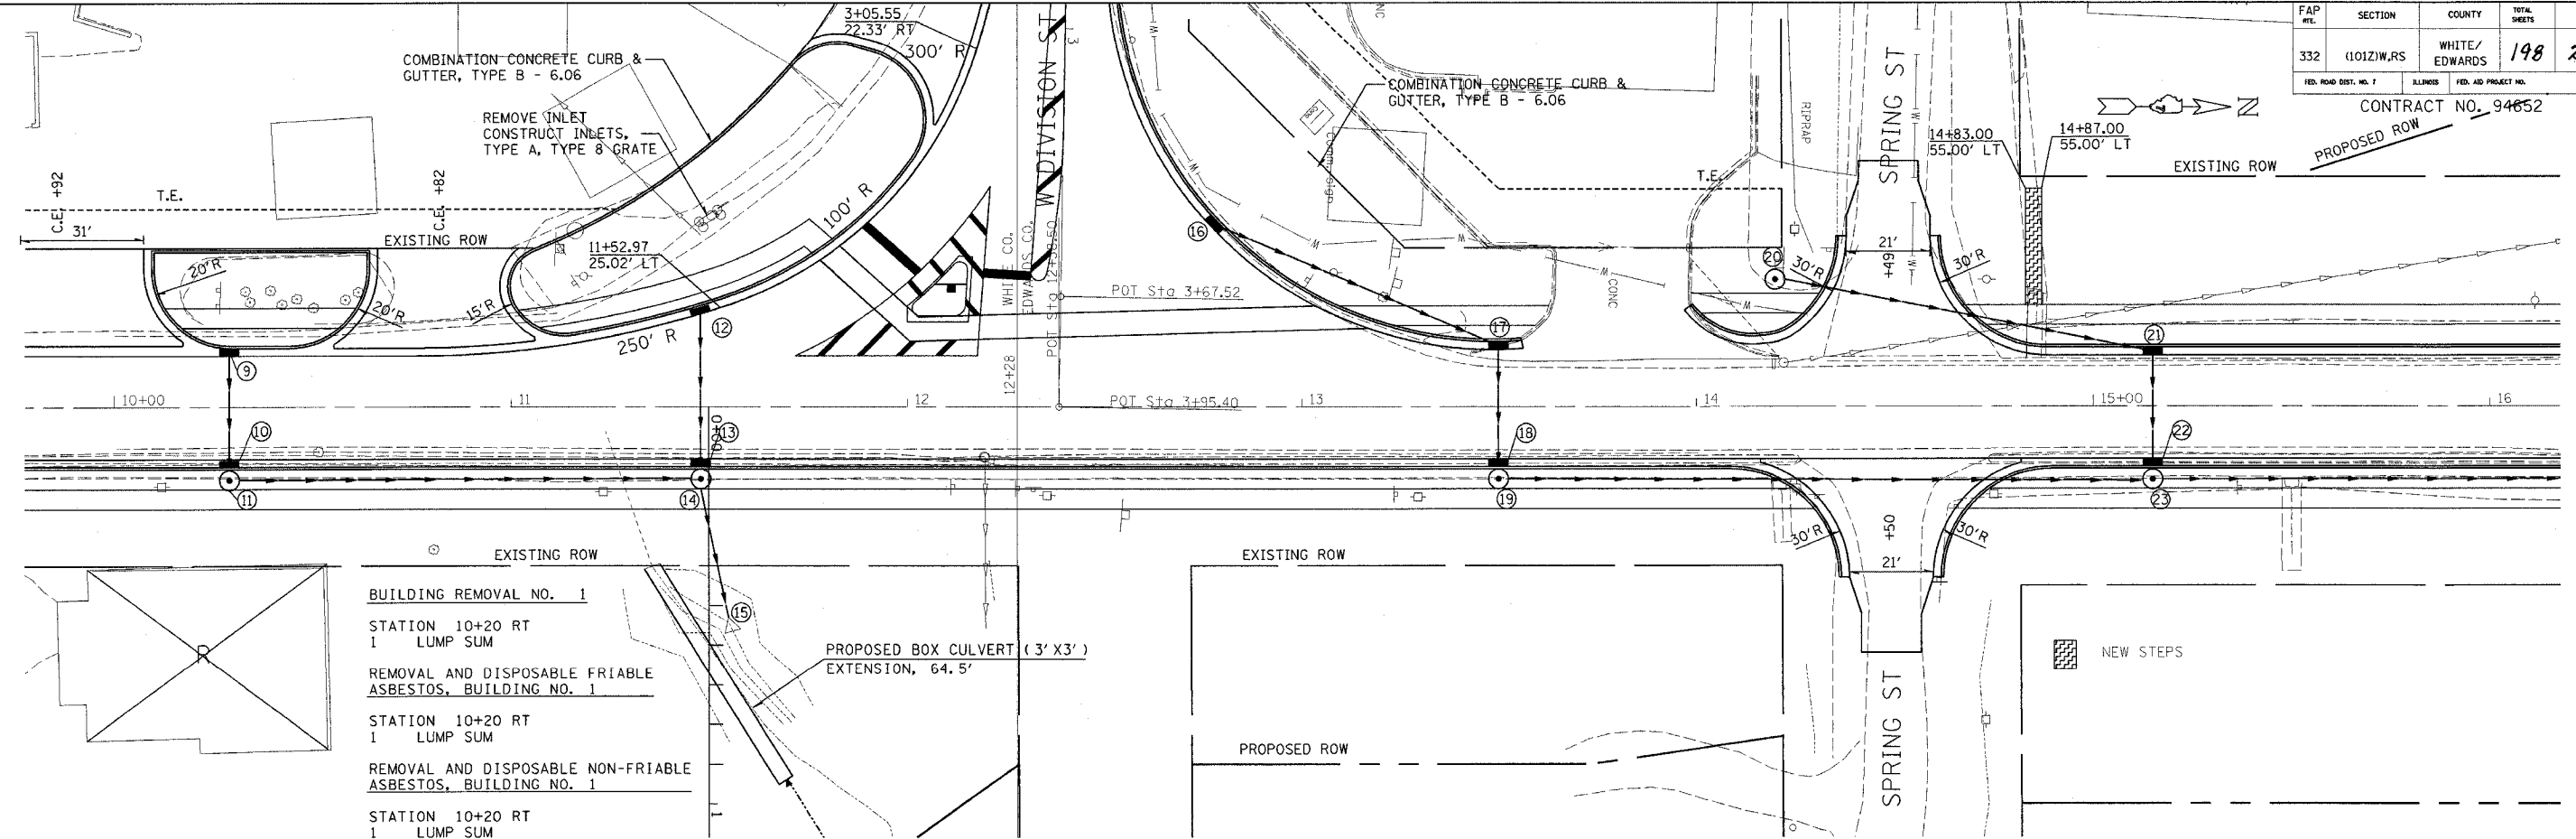

STATION 10+00 TO STATION 16+00