


1/31/2005
 c:\projects\94652\94652.dwg
 REV: 1
 1 2 3 4 5 6 7 8 9
 10 11 12 13 14 15 16 17 18
 19 20 21 22 23 24 25 26 27
 28 29 30 31 32 33 34 35 36
 37 38 39 40 41 42 43 44
 45 46 47 48 49 50 51 52 53 54
 55 56 57 58 59 60 61 62 63

c:\projects\94652\94652.dwg
 steffenk\T_DATE

FAP EST.	SECTION	COUNTY	TOTAL SHEETS	SHEET NO.
332	(1012)W,RS	WHITE/EDWARDS	198	36
FED. ROAD DIST. NO. 7		BID. NO.	FED. AID PROJECT NO.	

CONTRACT NO. 94652

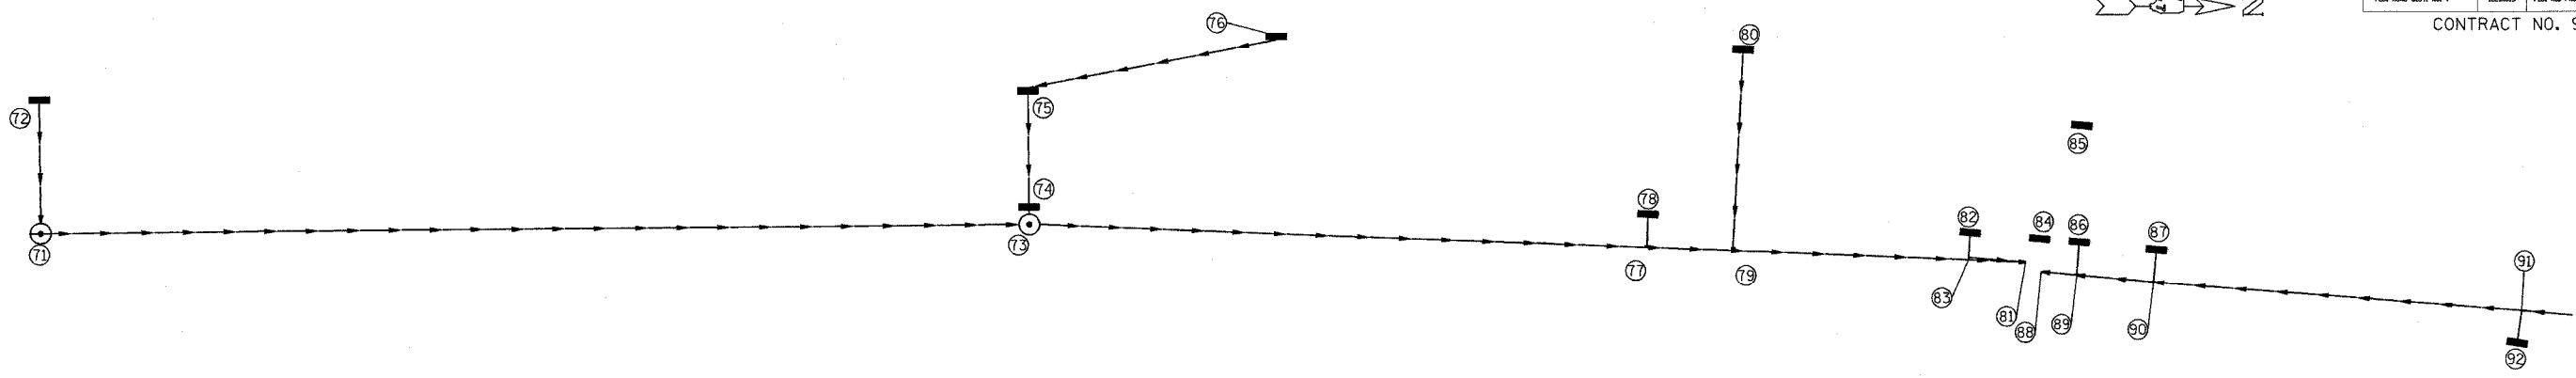

PT. TO PT.	RG TYPE 1	RG TYPE 2	TYPE 2	TYPE 2	TRENCH BACKFILL
	15 In	15 In	15 In	27 In	
	FT	FT	FT	FT	CU YD
72 - 71	58.6		31.8		6.8
71 - 73				232.2	75.9
76 - 75					7.1
75 - 74				25.8	4.9
74 - 73				2.1	0.5
73 - 77	48.2			153.1	52.5
78 - 77			4.5		1.3
77 - 79				21.8	13.8
80 - 79					17.0
79 - 83				60.0	41.7
82 - 83		4.5			1.8
83 - 81			14.5		10.7
92 - 91			7.0		2.0
91 - 90			93.7		32.0
87 - 90			6.8		2.4
90 - 89		19.8			7.4
86 - 89		6.6			3.4
89 - 88		9.4			3.6
TOTAL	58.6	48.2	212.0	481.6	284.8

PT	LOCATION STATION	OFFSET	DESCRIPTION	LID OR GRATE	INLET INVERT	INLET INVERT	OUTLET INVERT	SYM
71	23+15	20' RT.	MH TY A 4' DIA T1FCL	403.34	398.01 (S)	399.03 (W)	397.93 (N)	⊙
72	23+15	14.5' LT.	INLET TY A T3F&G	402.75	-	-	399.34 (E)	—
73	25+50	20' RT.	MH TY A 4' DIA T1FCL	401.08	396.74 (S)	396.84 (W)	396.64 (N)	⊙
74	25+50	14.5' RT.	INLET TY B T3F&G	400.67	396.99 (W)	-	396.89 (E)	—
75	25+50	14.5' LT.	MH TY A 4' DIA T3F&G	400.67	397.44 (N)	-	397.24 (E)	⊙
76	26+10	26.3' LT.	INLET TY A T10F&G	400.51	-	-	398.02 (S)	—
77	27+00	20' RT.	PIPE TEE 27P 15R	-	391.58 (S)	392.08 (W)	391.58 (N)	T
78	27+00	14.5' RT.	INLET TY A T3F&G	396.16	-	-	392.26 (E)	—
79	27+21	22' RT.	PIPE TEE 27P 15R	-	390.86 (S)	391.36 (W)	390.86 (N)	T
80	27+21	26.3' LT.	INLET TY A T10F&G	397.00	-	-	392.78 (E)	—
81	27+93	20' RT.	STORM SEWER CONN., SPECIAL	-	388.40 (S)	-	-	—
82	27+79	14.5' RT.	INLET TY A T3F&G	394.55	-	-	389.56 (E)	—
83	27+79	20' RT.	PIPE TEE 27P 15R	-	388.88 (S)	389.38 (W)	388.88 (N)	T
84	27+96	14.5' RT.	DROP INLET SPECIAL W/ T3F&G	394.50	-	-	-	—
85	28+04	14.5' LT.	DROP INLET SPECIAL W/ T3F&G	395.51	-	-	-	—
86	28+06	14.5' RT.	INLET TY A T3F&G	394.53	-	-	388.89 (E)	—
87	28+25	14.5' RT.	INLET TY A T3F&G	394.67	-	-	389.78 (E)	—
88	27+97	22' RT.	STORM SEWER CONN., SPECIAL	-	388.40 (S)	-	-	—
89	28+06	22' RT.	PIPE TEE 15P 15R	-	388.76 (N)	388.76 (W)	388.76 (S)	T
90	28+25	22' RT.	PIPE TEE 15P 15R	-	389.52 (N)	389.52 (W)	389.52 (S)	T
91	29+15	18.5' RT.	PIPE TEE 15P 15R	-	393.12 (N)	393.12 (E)	393.12 (S)	T
92	29+15	26.3' RT.	INLET TY A T10F&G	397.66	-	-	393.29 (W)	—

NAME	DATE

ILLINOIS DEPARTMENT OF TRANSPORTATION

STORM SEWER

SCALE: VERT. _____
 HORIZ. _____

DATE _____

DRAWN BY _____
 CHECKED BY _____