


F.A.P. RTE.	SECTION	COUNTY	TOTAL SHEETS	SHEET NO.
332	(1012)W,RS	WHITE/EDWA	198	88
STA. TO STA.			CONTRACT # 94652	
FED. ROAD DIST. NO. ILLINOIS FED. AID PROJECT				

DATE	BY
FINAL SURVEY	SUBMITTED
NOTE BOOK	PLOTTED
NO.	TEMPERATURE
	AREAS CHECKED

DATE	BY
ORIGINAL SURVEY	SUBMITTED
NOTE BOOK	PLOTTED
NO.	TEMPERATURE
	AREAS CHECKED

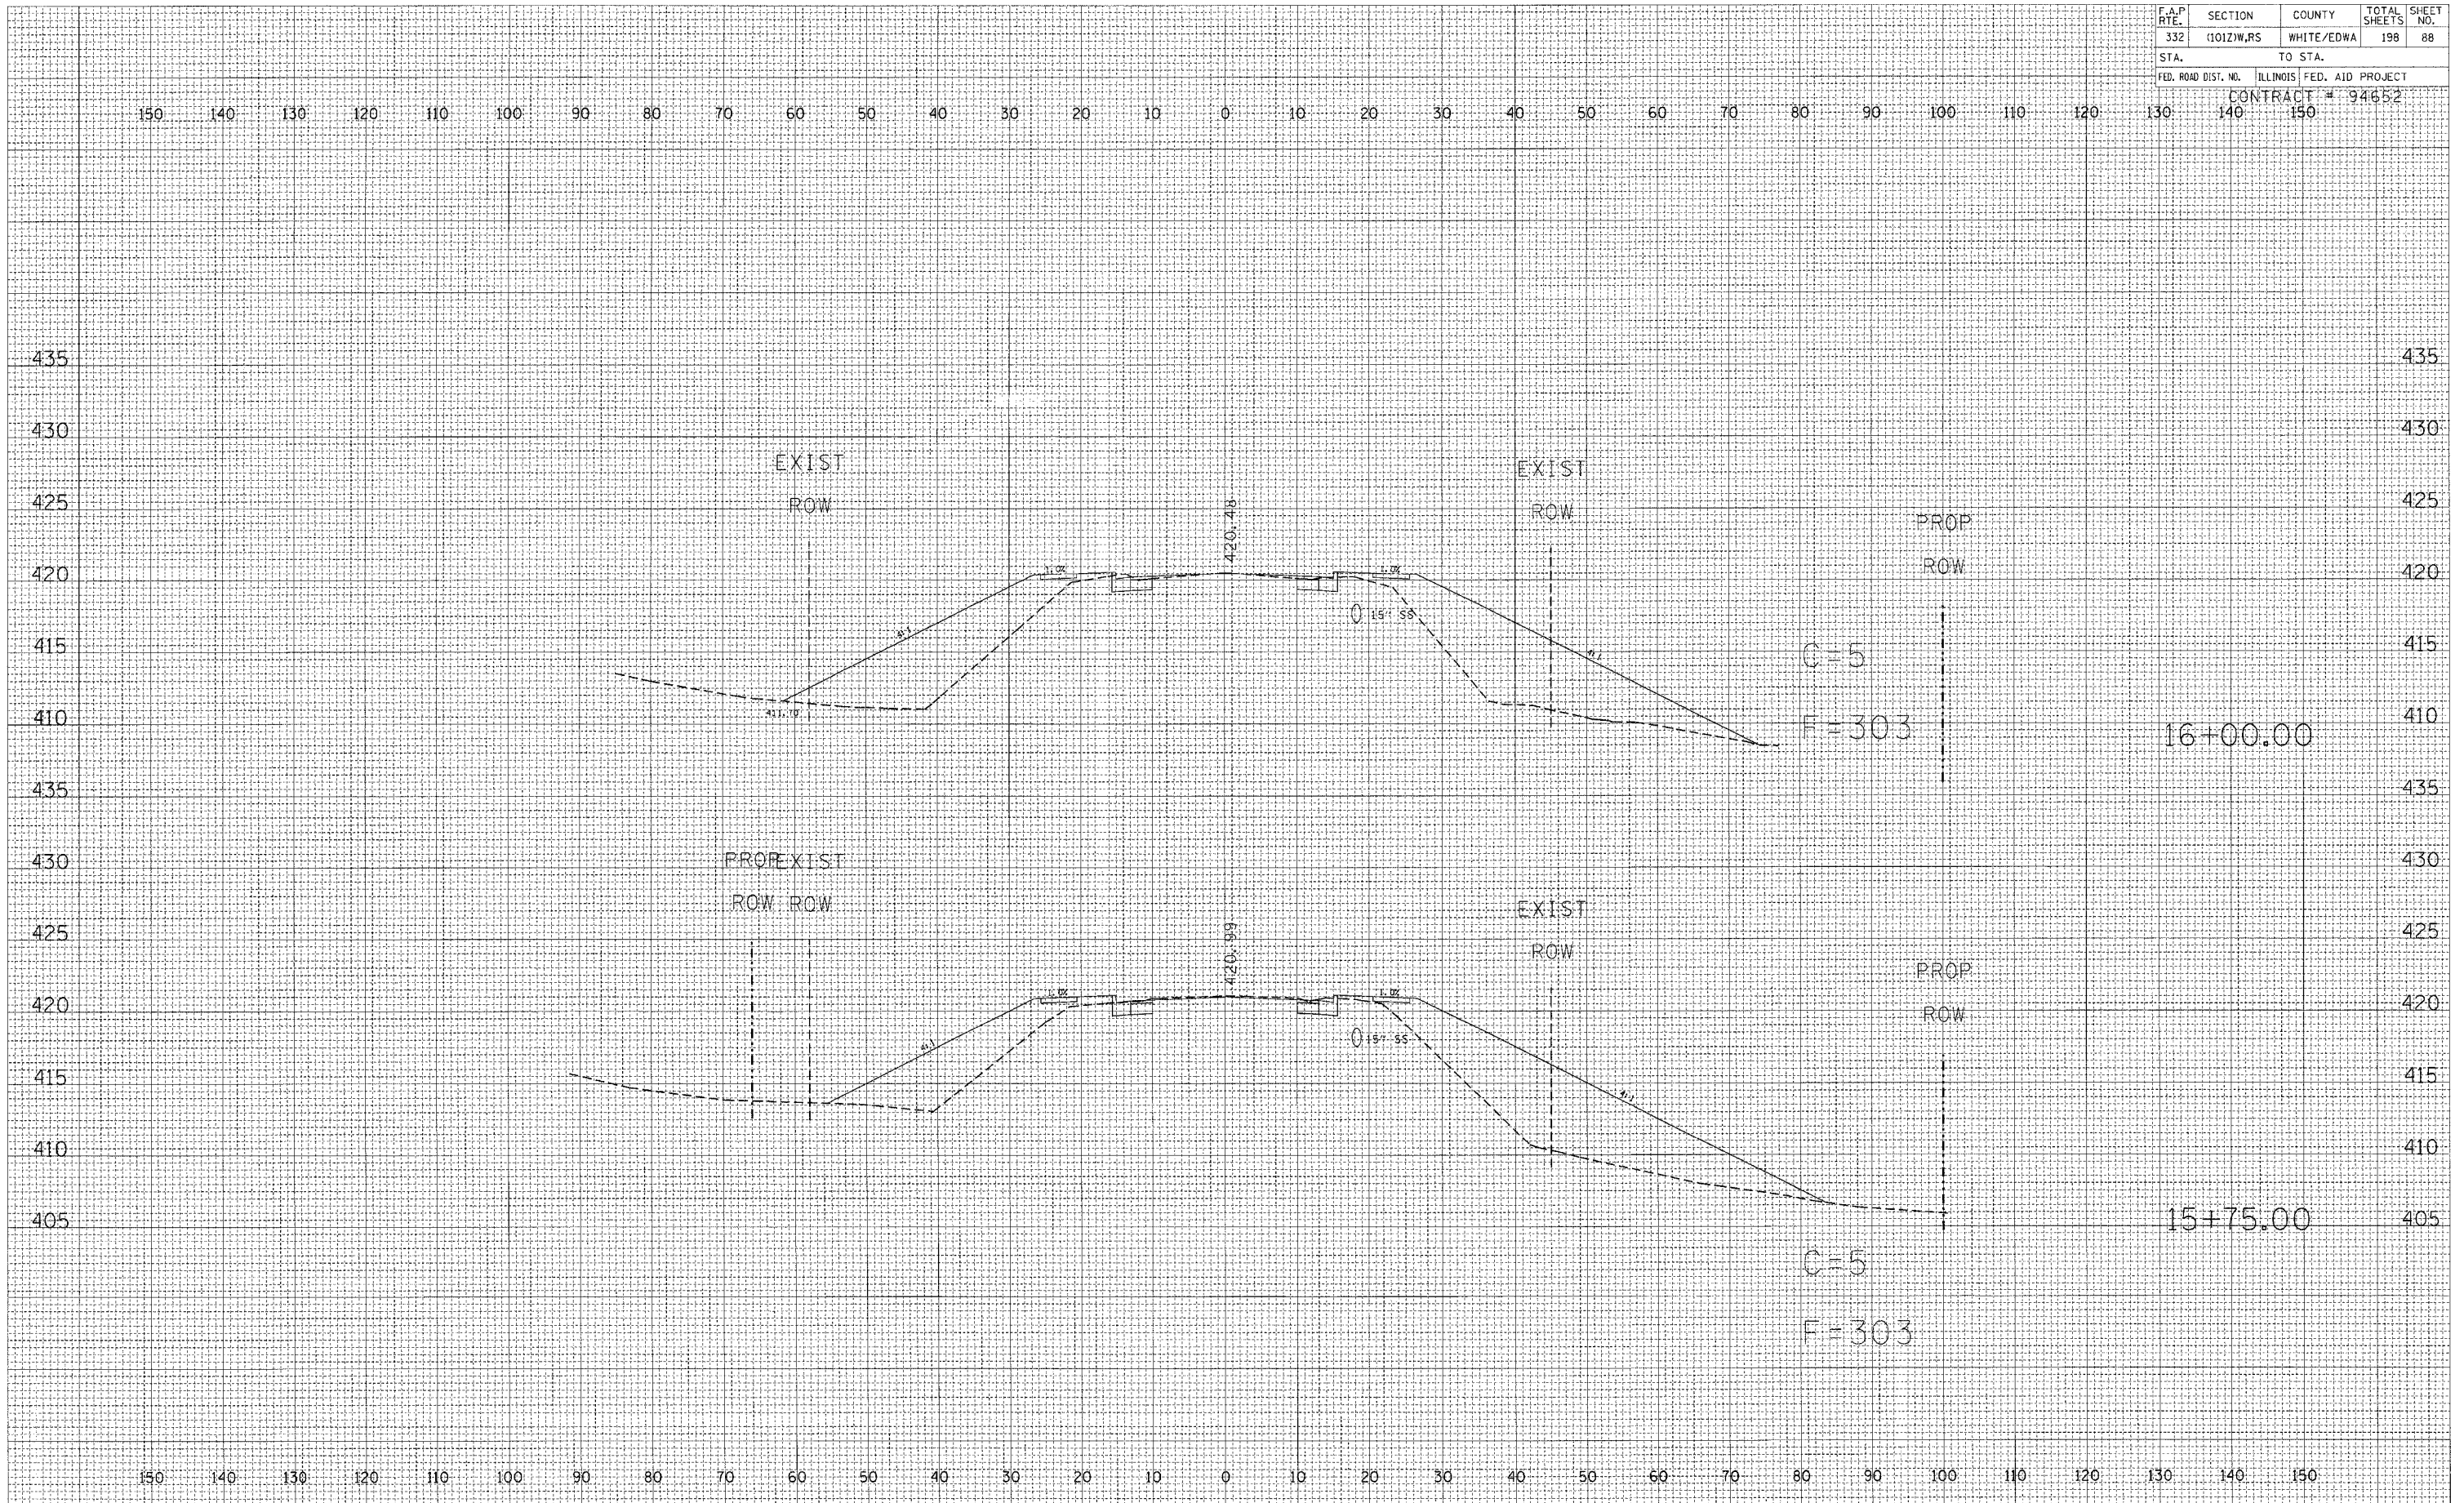

STATION 15+75 TO STATION 16+00