


F.A.P. RTE.	SECTION	COUNTY	TOTAL SHEETS	SHEET NO.
332	1012/W,RS	WHITE/EDWA	198	90
STA. 140		TO STA. 150		
FED. ROAD DIST. NO. ILLINOIS FED. AID PROJECT				
CONTRACT # 94652				

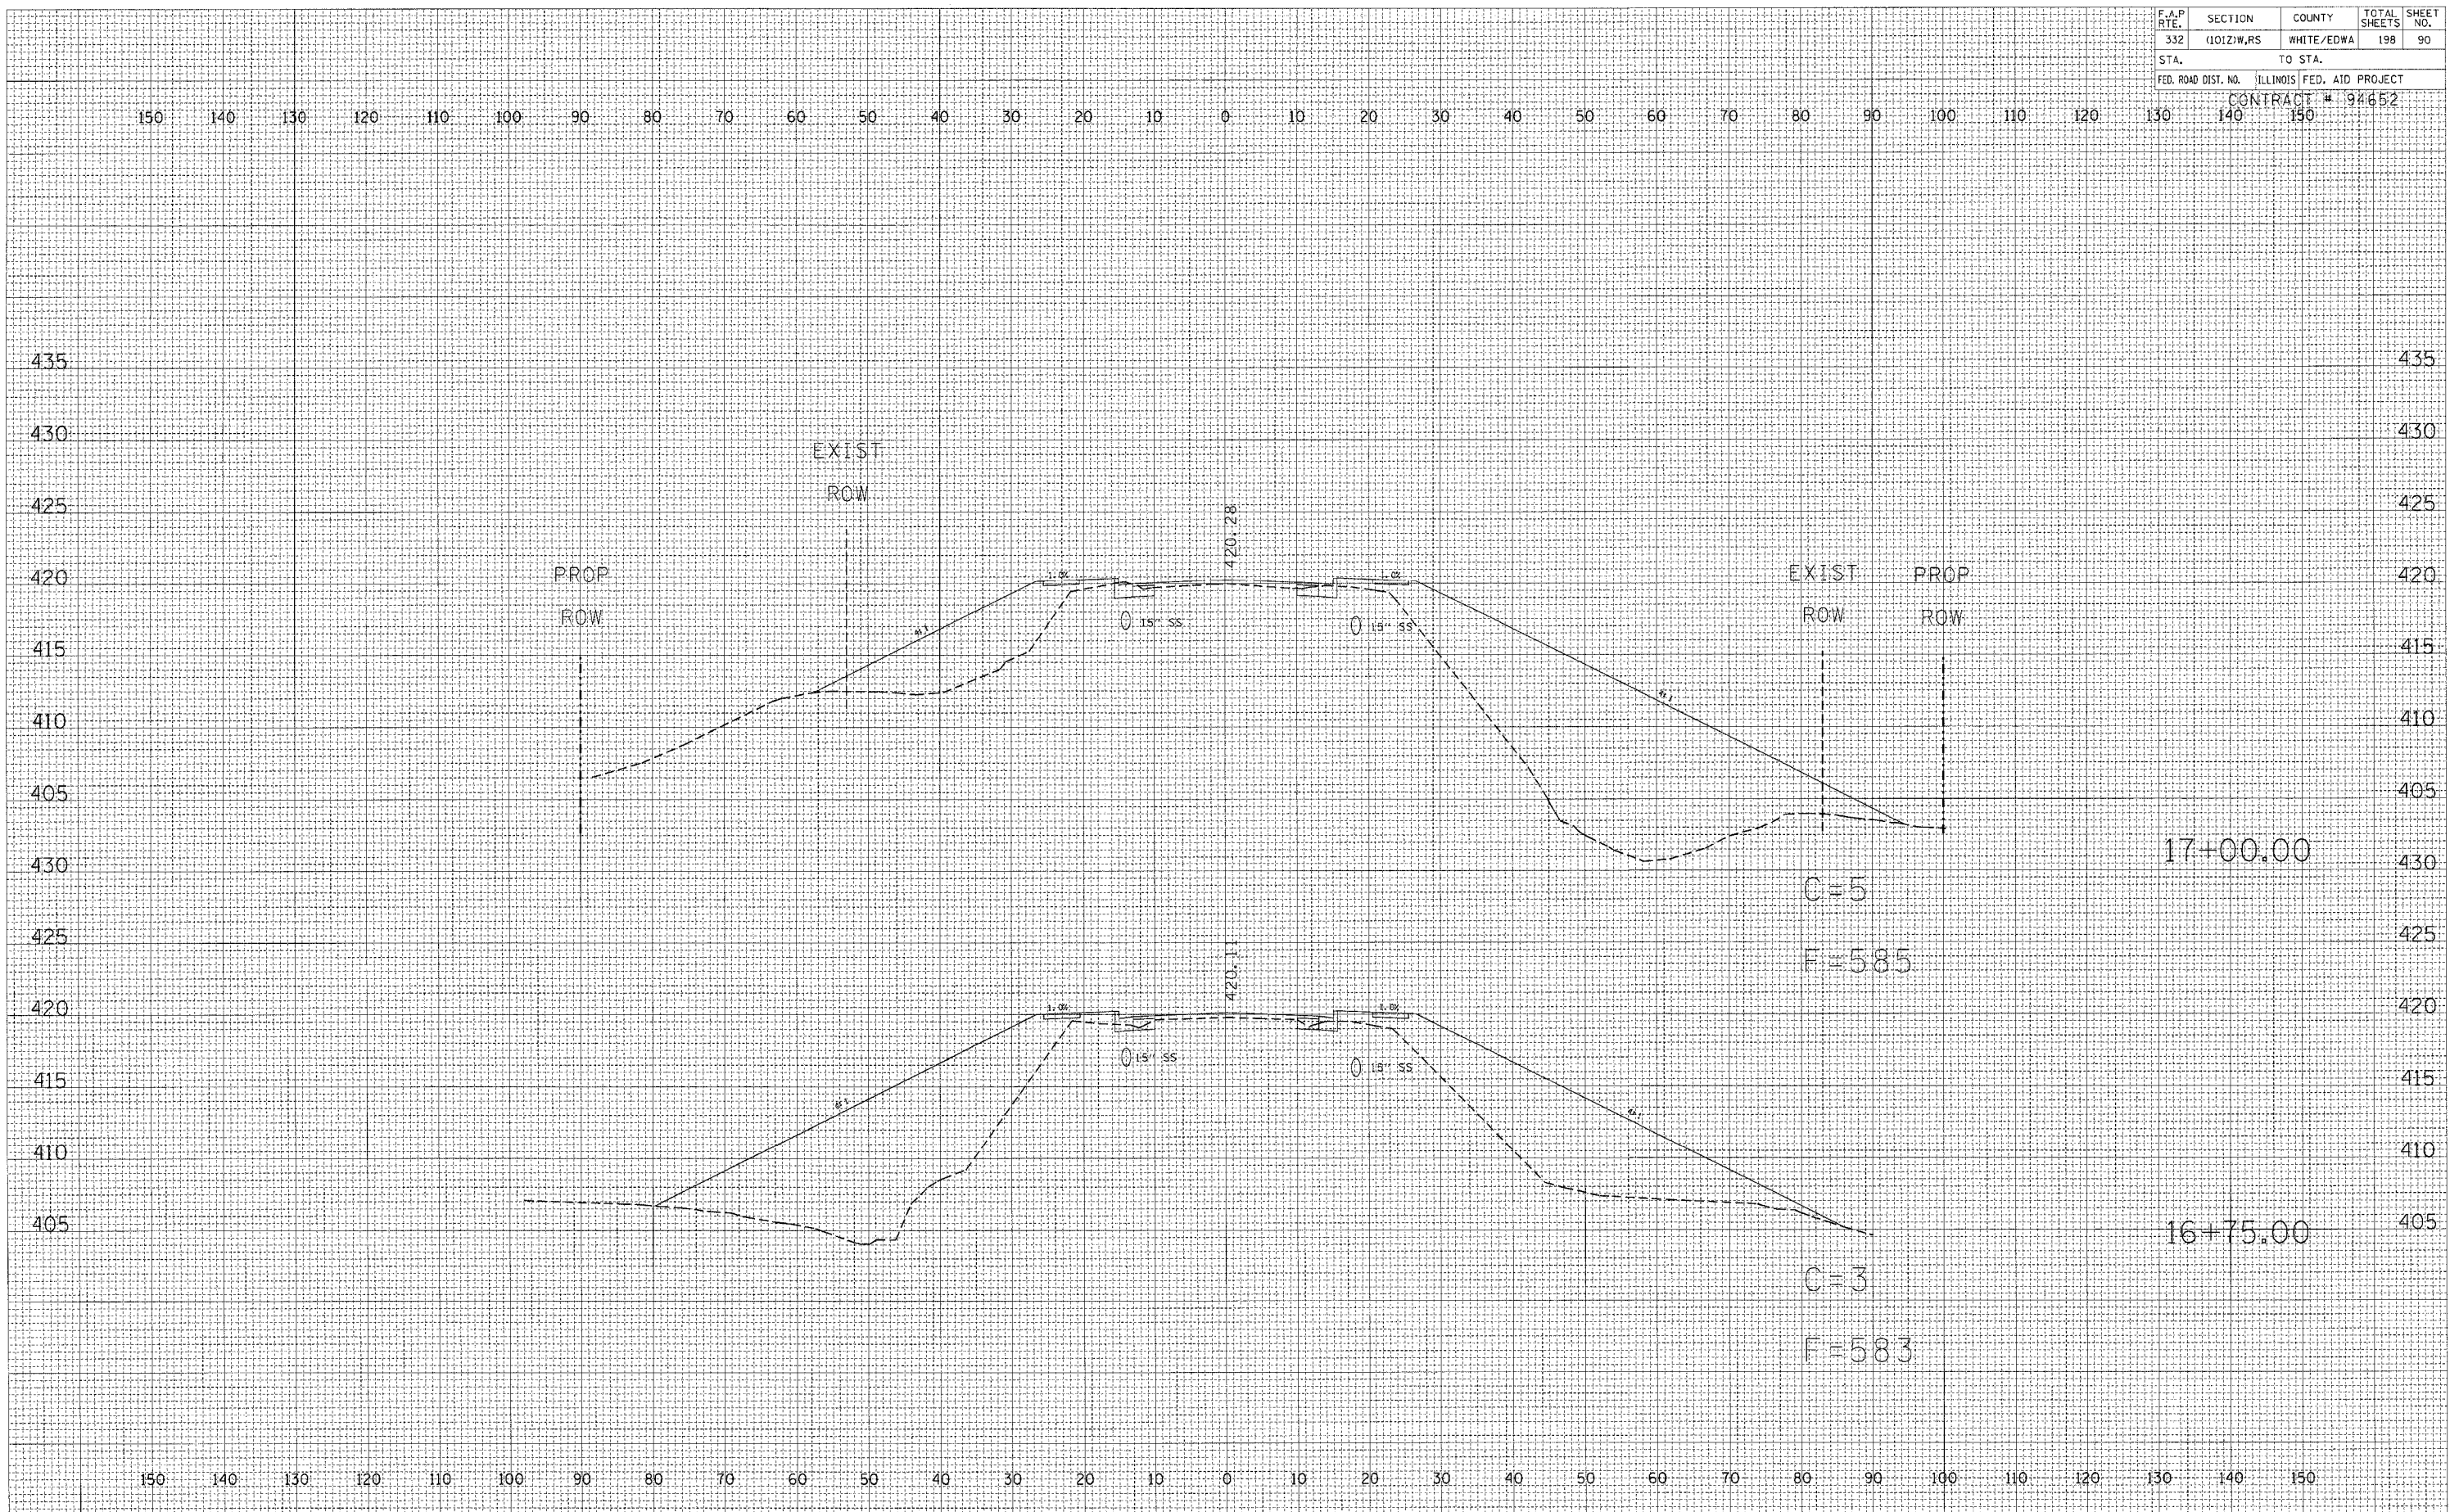

DATE	BY
FINAL SURVEY	SURVEYED
NOTE BOOK	FLIGHTED
NO.	TEMPLATE
	AREAS CHECKED

DATE	BY
ORIGINAL SURVEY	SURVEYED
NOTE BOOK	FLIGHTED
NO.	TEMPLATE
	AREAS CHECKED