


F.A.P. RTE.	SECTION	COUNTY	TOTAL SHEETS	SHEET NO.
332	101Z/W,RS	WHITE/EDWA	198	93
STA.		TO STA.		
FED. ROAD DIST. NO.		ILLINOIS	FED. AID PROJECT	
		CONTRACT # 94652		

150 140 130 120 110 100 90 80 70 60 50 40 30 20 10 0 10 20 30 40 50 60 70 80 90 100 110 120 130 140 150

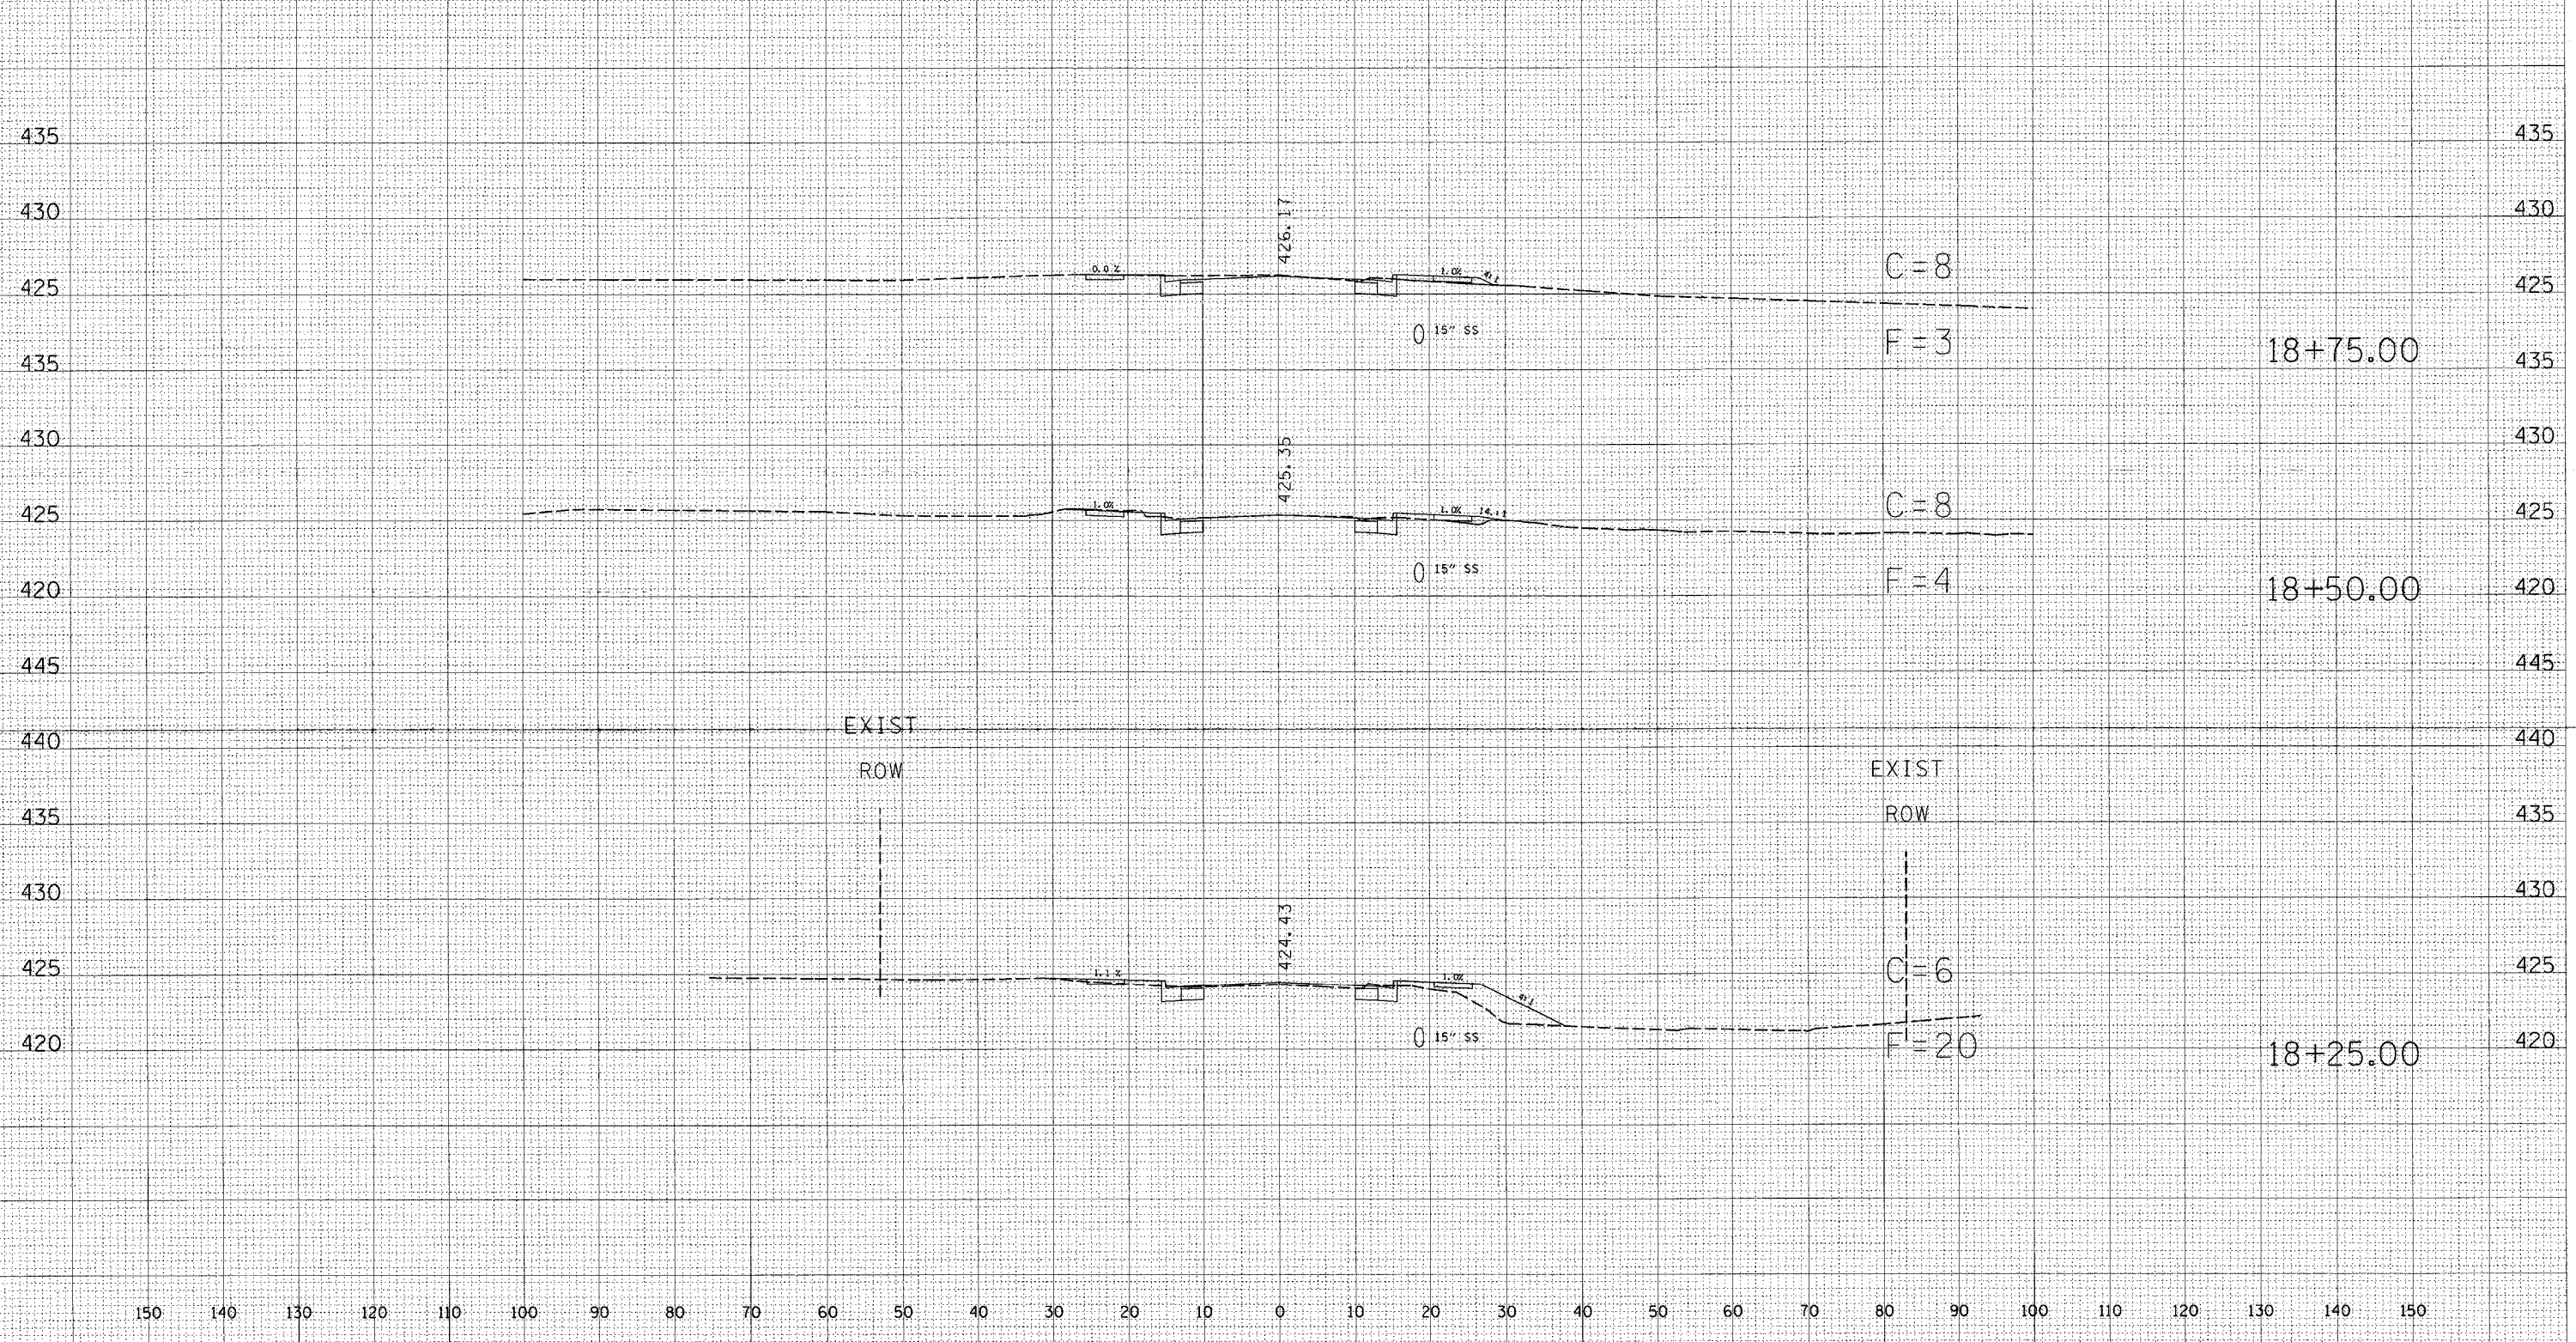

DATE
BY
FINISH SURVEY
CHECKED
DATE
BY
SURVEY
CHECKED
DATE
BY
SURVEY
CHECKED

DATE
BY
ORIGINAL SURVEY
CHECKED
DATE
BY
SURVEY
CHECKED