


F.A.P. RTE.	SECTION	COUNTY	TOTAL SHEETS	SHEET NO.
332	(101Z)W.RS	WHITE/EDWA	198	143
STA.		TO STA.		
FED. ROAD DIST. NO.		ILLINOIS	FED. AID PROJECT	
		CONTRACT # 94652		
	130	140	150	

150 140 130 120 110 100 90 80 70 60 50 40 30 20 10 0 10 20 30 40 50 60 70 80 90 100 110 120 130 140 150

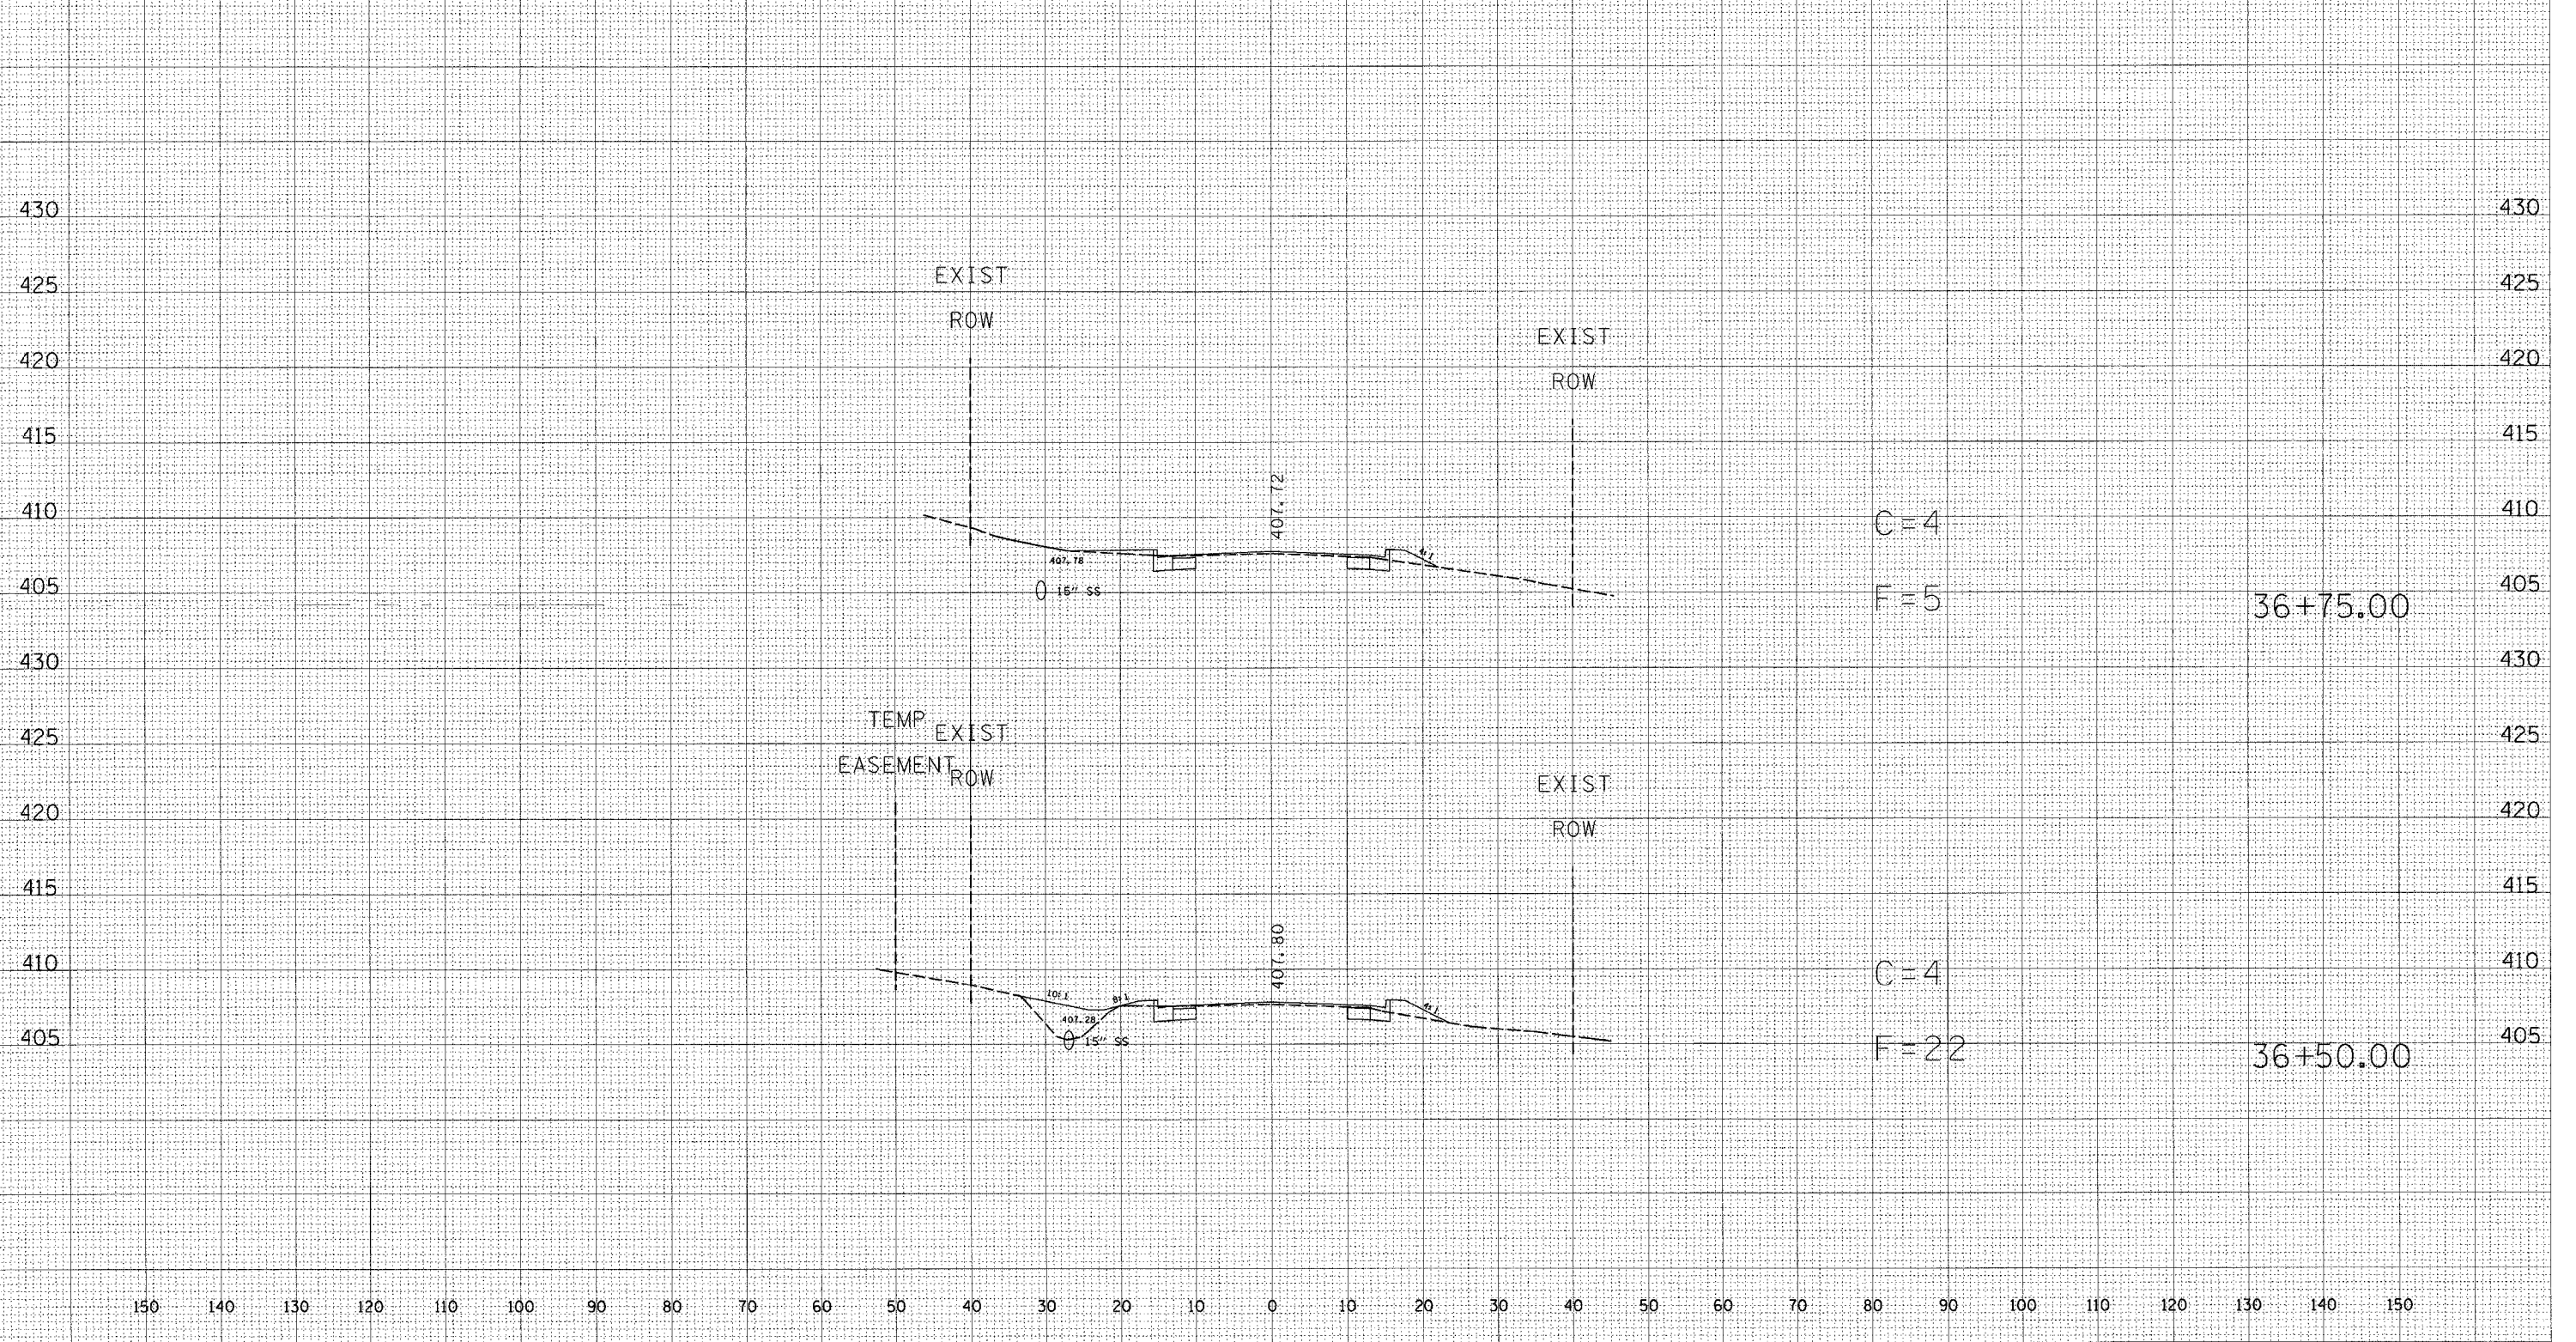

STATION 36+50 TO STATION 36+75

DATE	BY
REVIEWED	DATE
BY	
NO.	

DATE	BY
REVIEWED	DATE
BY	
NO.	