



F.A.P. RTE.	SECTION	COUNTY	TOTAL SHEETS	SHEET NO.
332	1012W,RS	WHITE/EDWA	198	154
STA.		TO STA.		
FED. ROAD DIST. NO.		ILLINOIS FED. AID PROJECT		
		CONTRACT # 94652		

150 140 130 120 110 100 90 80 70 60 50 40 30 20 10 0 10 20 30 40 50 60 70 80 90 100 110 120 130 140 150

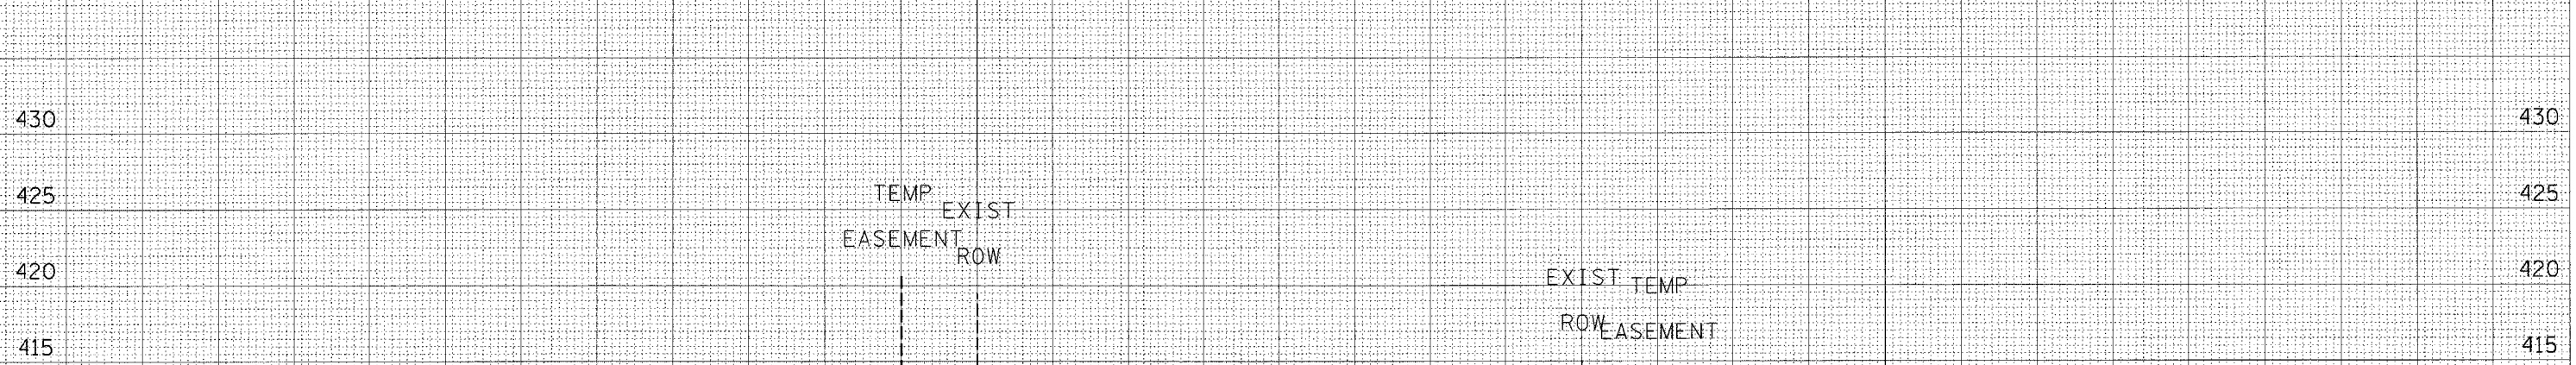

42+25.00

150 140 130 120 110 100 90 80 70 60 50 40 30 20 10 0 10 20 30 40 50 60 70 80 90 100 110 120 130 140 150

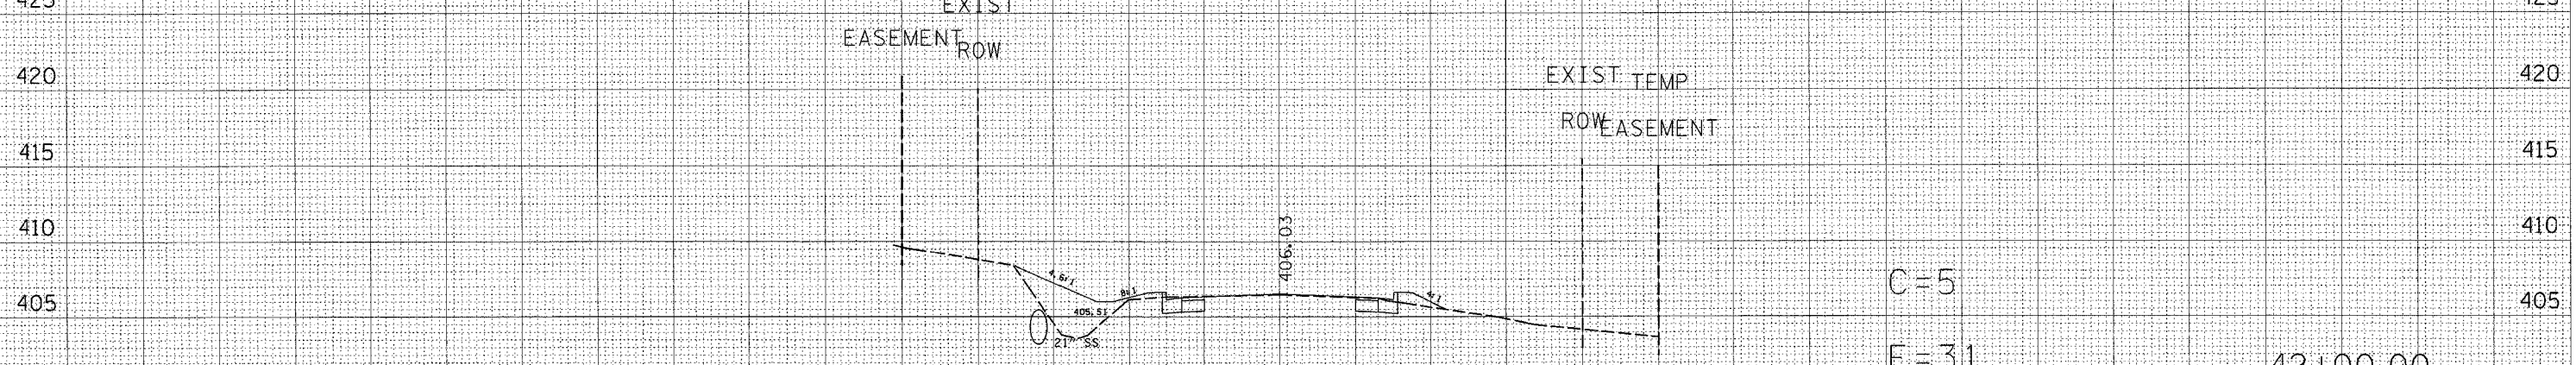

42+00.00

150 140 130 120 110 100 90 80 70 60 50 40 30 20 10 0 10 20 30 40 50 60 70 80 90 100 110 120 130 140 150

STATION 42+00 TO STATION 42+25

DATE	BY
NO.	AREAS CHECKED
NO.	NOTE BOOK
NO.	TEMPLATE
NO.	PLOTTED
NO.	SUPERVISED

DATE	BY
NO.	AREAS CHECKED
NO.	NOTE BOOK
NO.	TEMPLATE
NO.	PLOTTED
NO.	SUPERVISED