


F.A. RTE.	SECTION	COUNTY	TOTAL SHEETS	SHEET NO.
332	1012W.RS	WHITE/EDW	198	168
STA.	TO STA.			
FED. ROAD DIST. NO.	ILLINOIS	FED. AID PROJECT	CONTRACT # 94652	
	140	150		

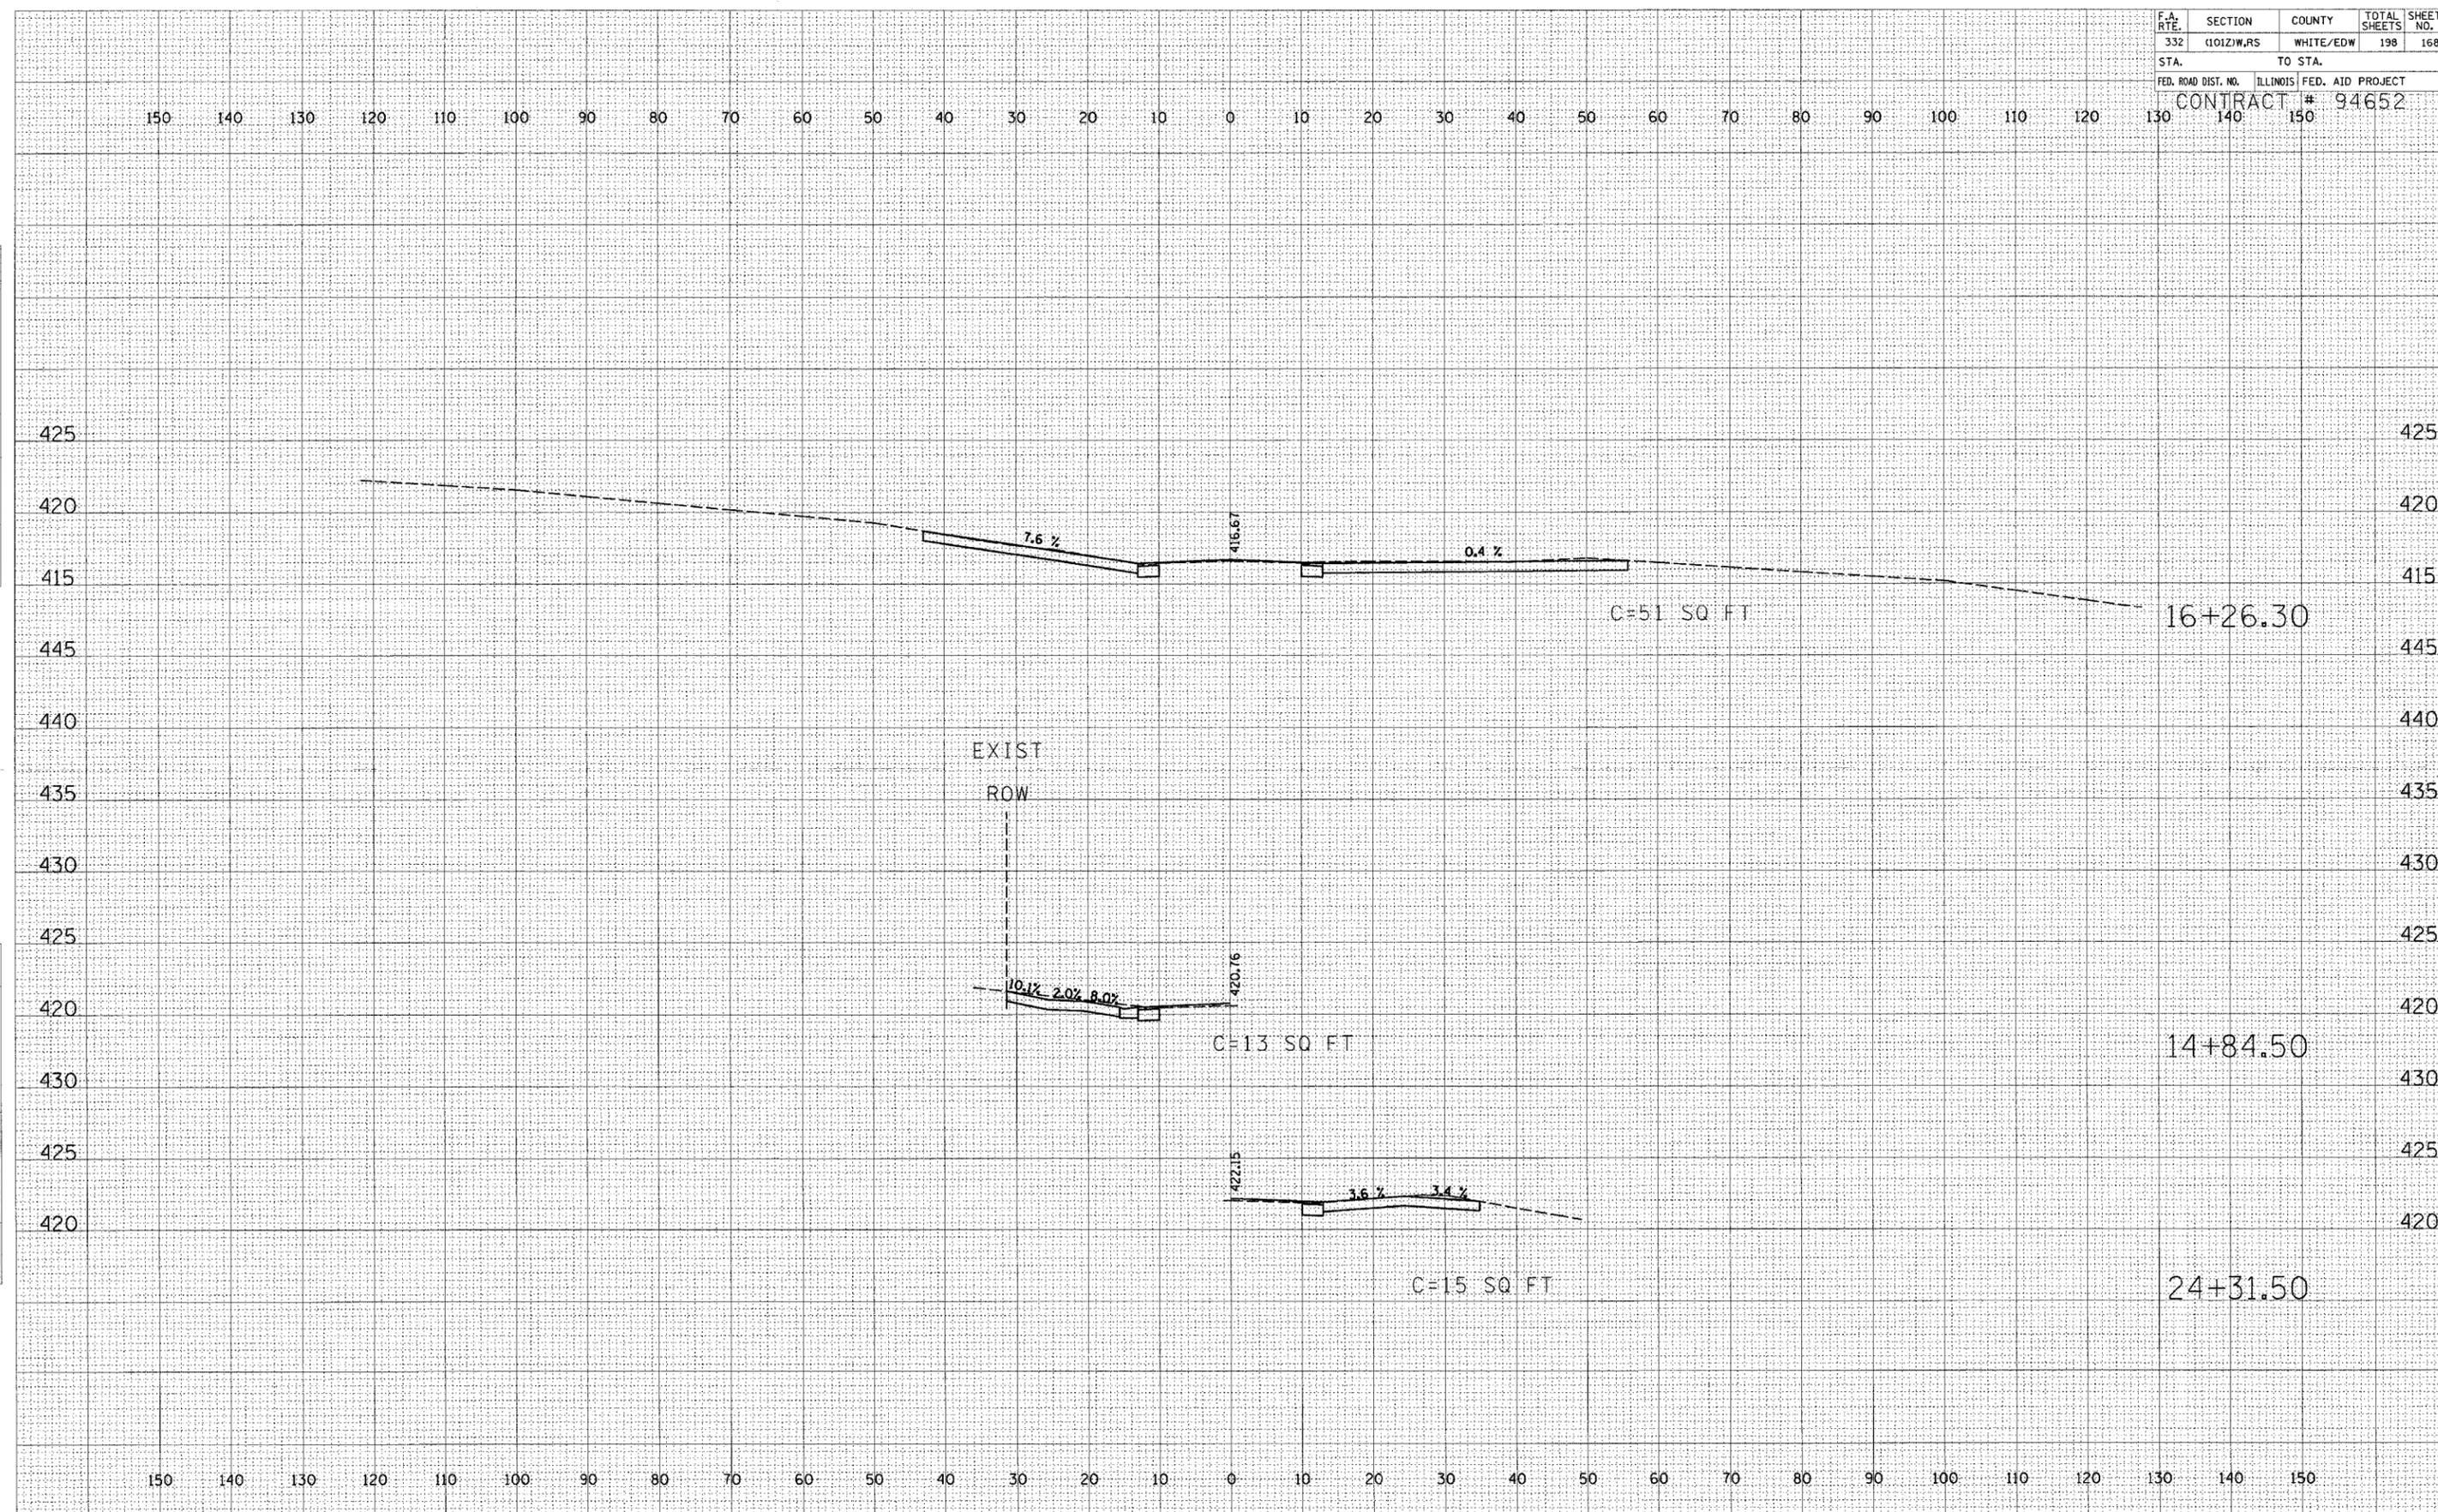

BY _____ DATE _____
 SURVEYED _____
 PLOTTED _____
 CHECKED _____
 NO. _____

BY _____ DATE _____
 SURVEYED _____
 PLOTTED _____
 CHECKED _____
 NO. _____

ENTRANCES