


F.A. RTE.	SECTION	COUNTY	TOTAL SHEETS	SHEET NO.
332	(1012)W,RS	WHITE/EDW	198	170
STA.		TO STA.		
FED. ROAD DIST. NO.		ILLINOIS	FED. AID PROJECT	
		CONTRACT # 94652		

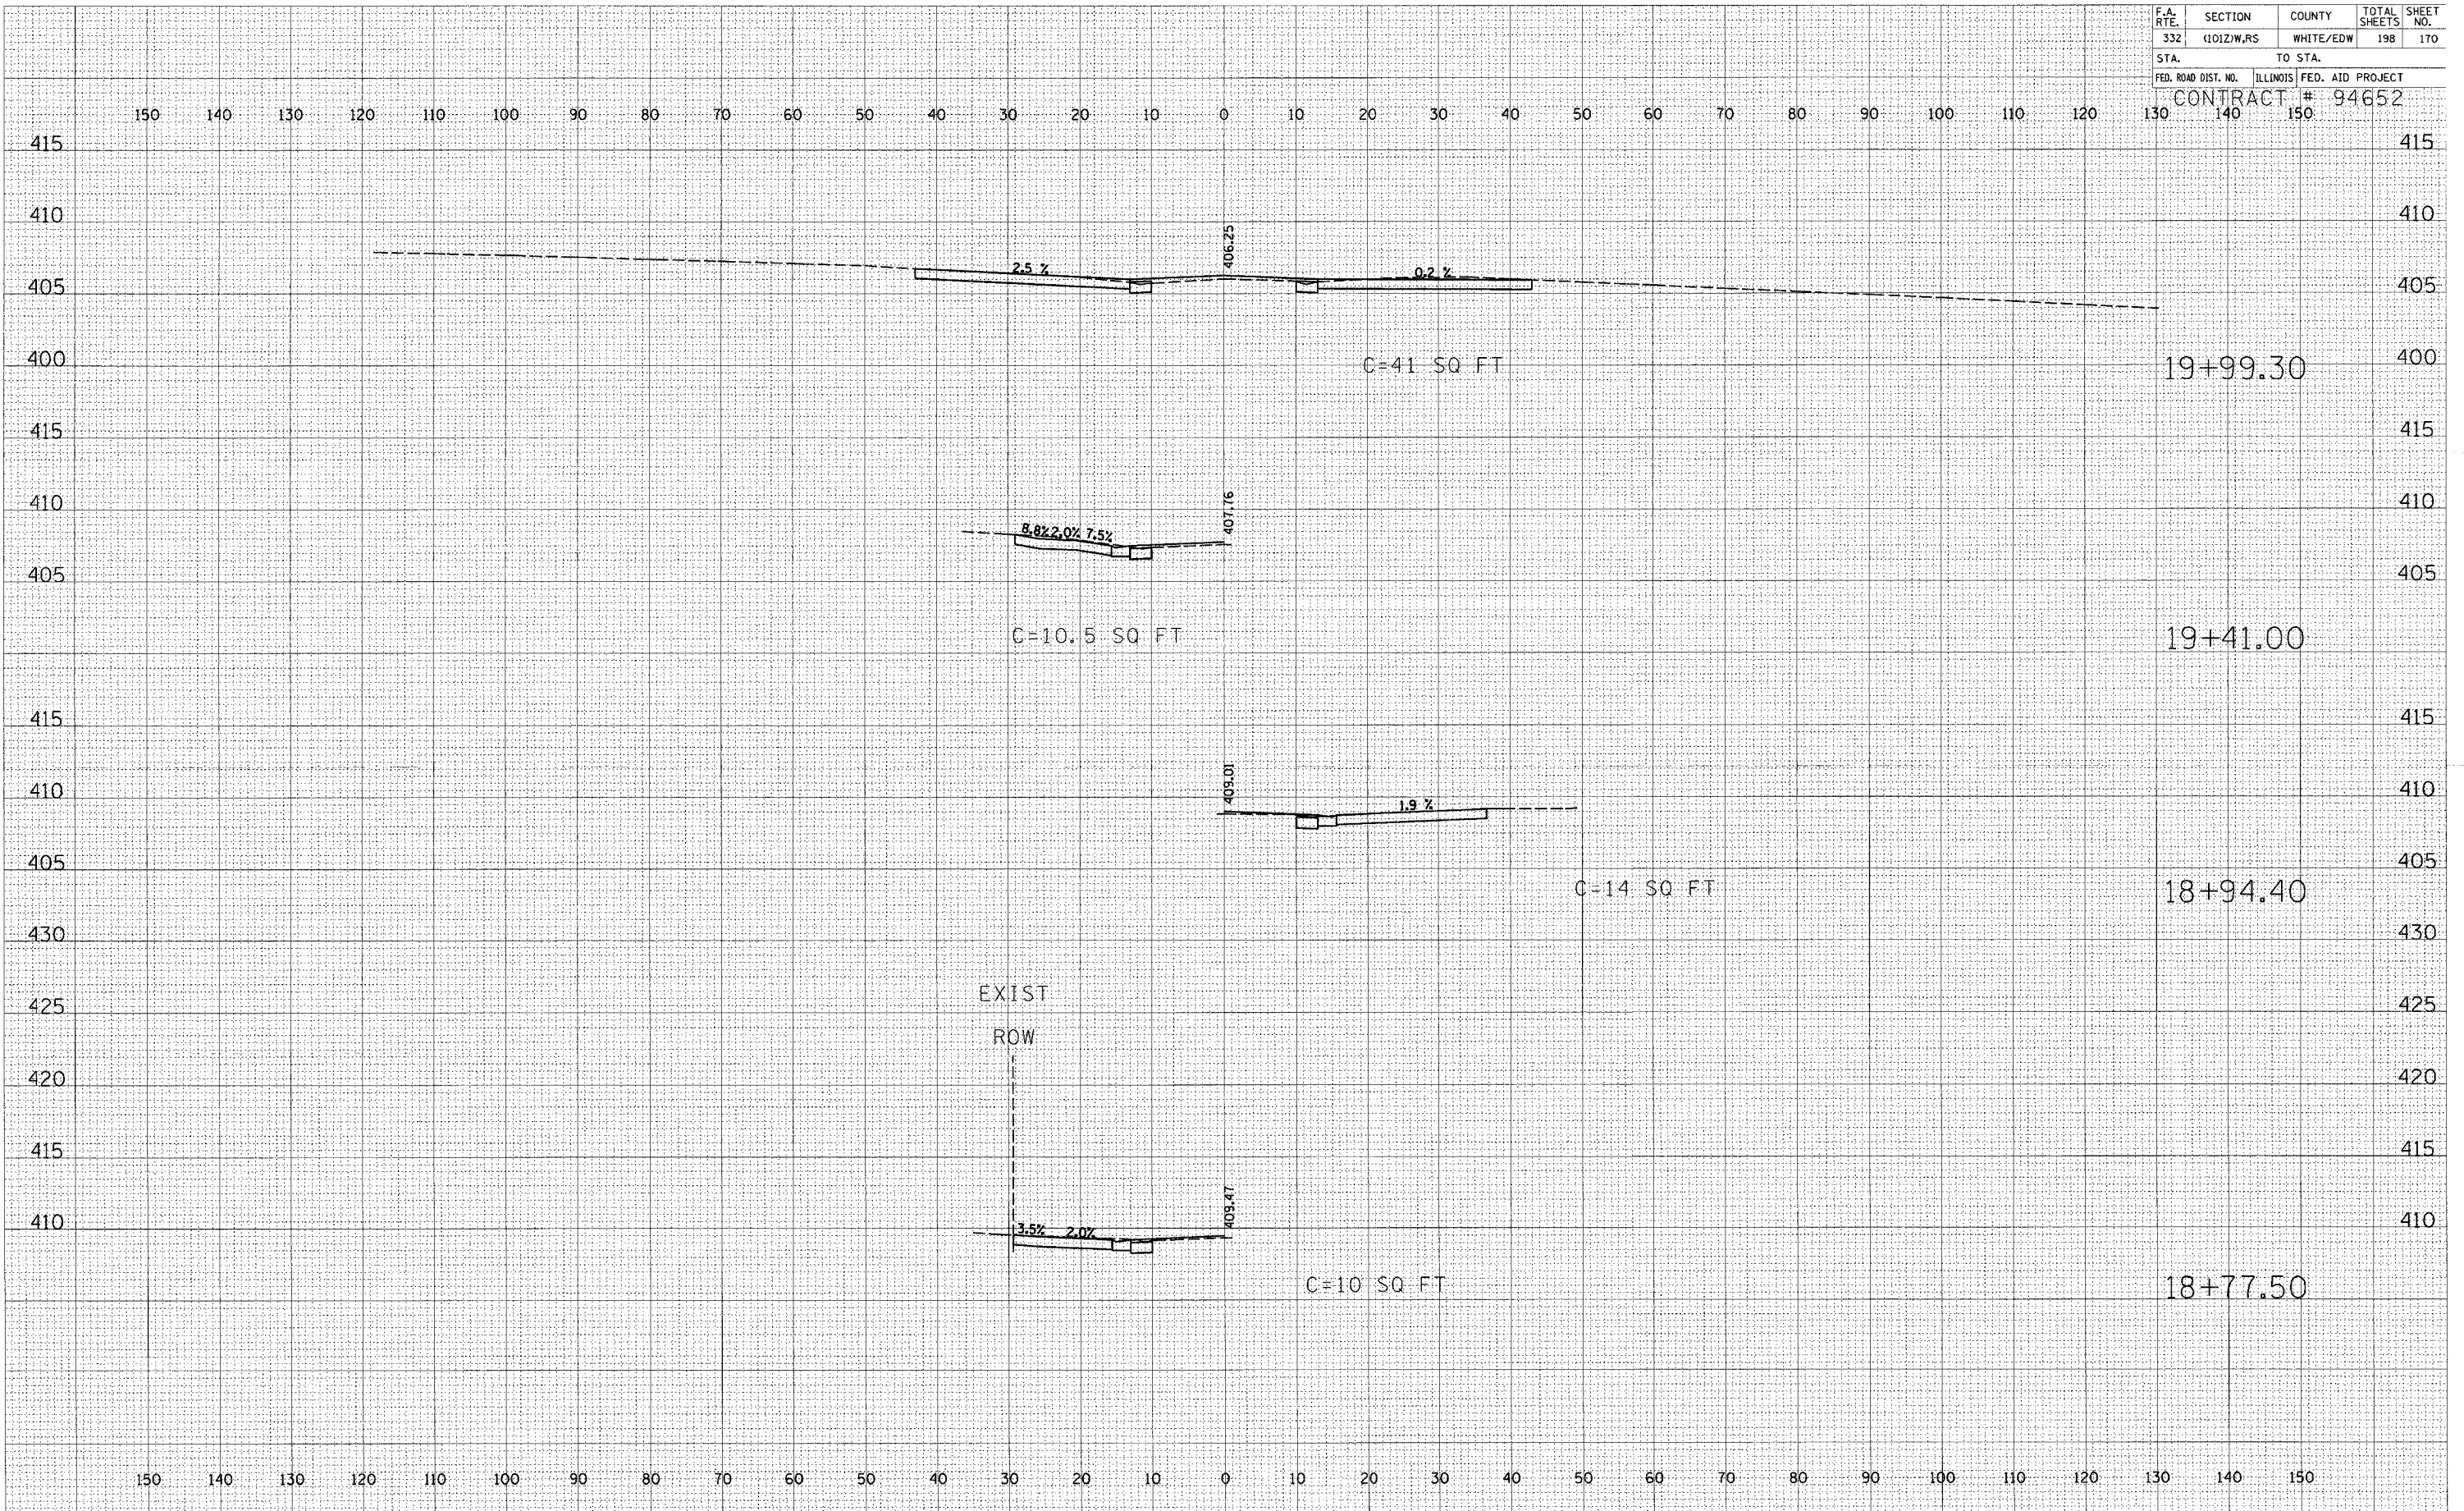

DATE	BY
SURVEYED	PLOTTED
NO. _____	NO. _____
NOTE BOOK	AREAS CHECKED
NO. _____	NO. _____

DATE	BY
SURVEYED	PLOTTED
NO. _____	NO. _____
NOTE BOOK	AREAS CHECKED
NO. _____	NO. _____

ENTRANCES