


F.A. RTE.	SECTION	COUNTY	TOTAL SHEETS	SHEET NO.
332	(1012)W.RS	WHITE/EDW	198	174
STA.		TO STA.		
FED. ROAD DIST. NO.		ILLINOIS	FED. AID PROJECT	
			CONTRACT # 94652	

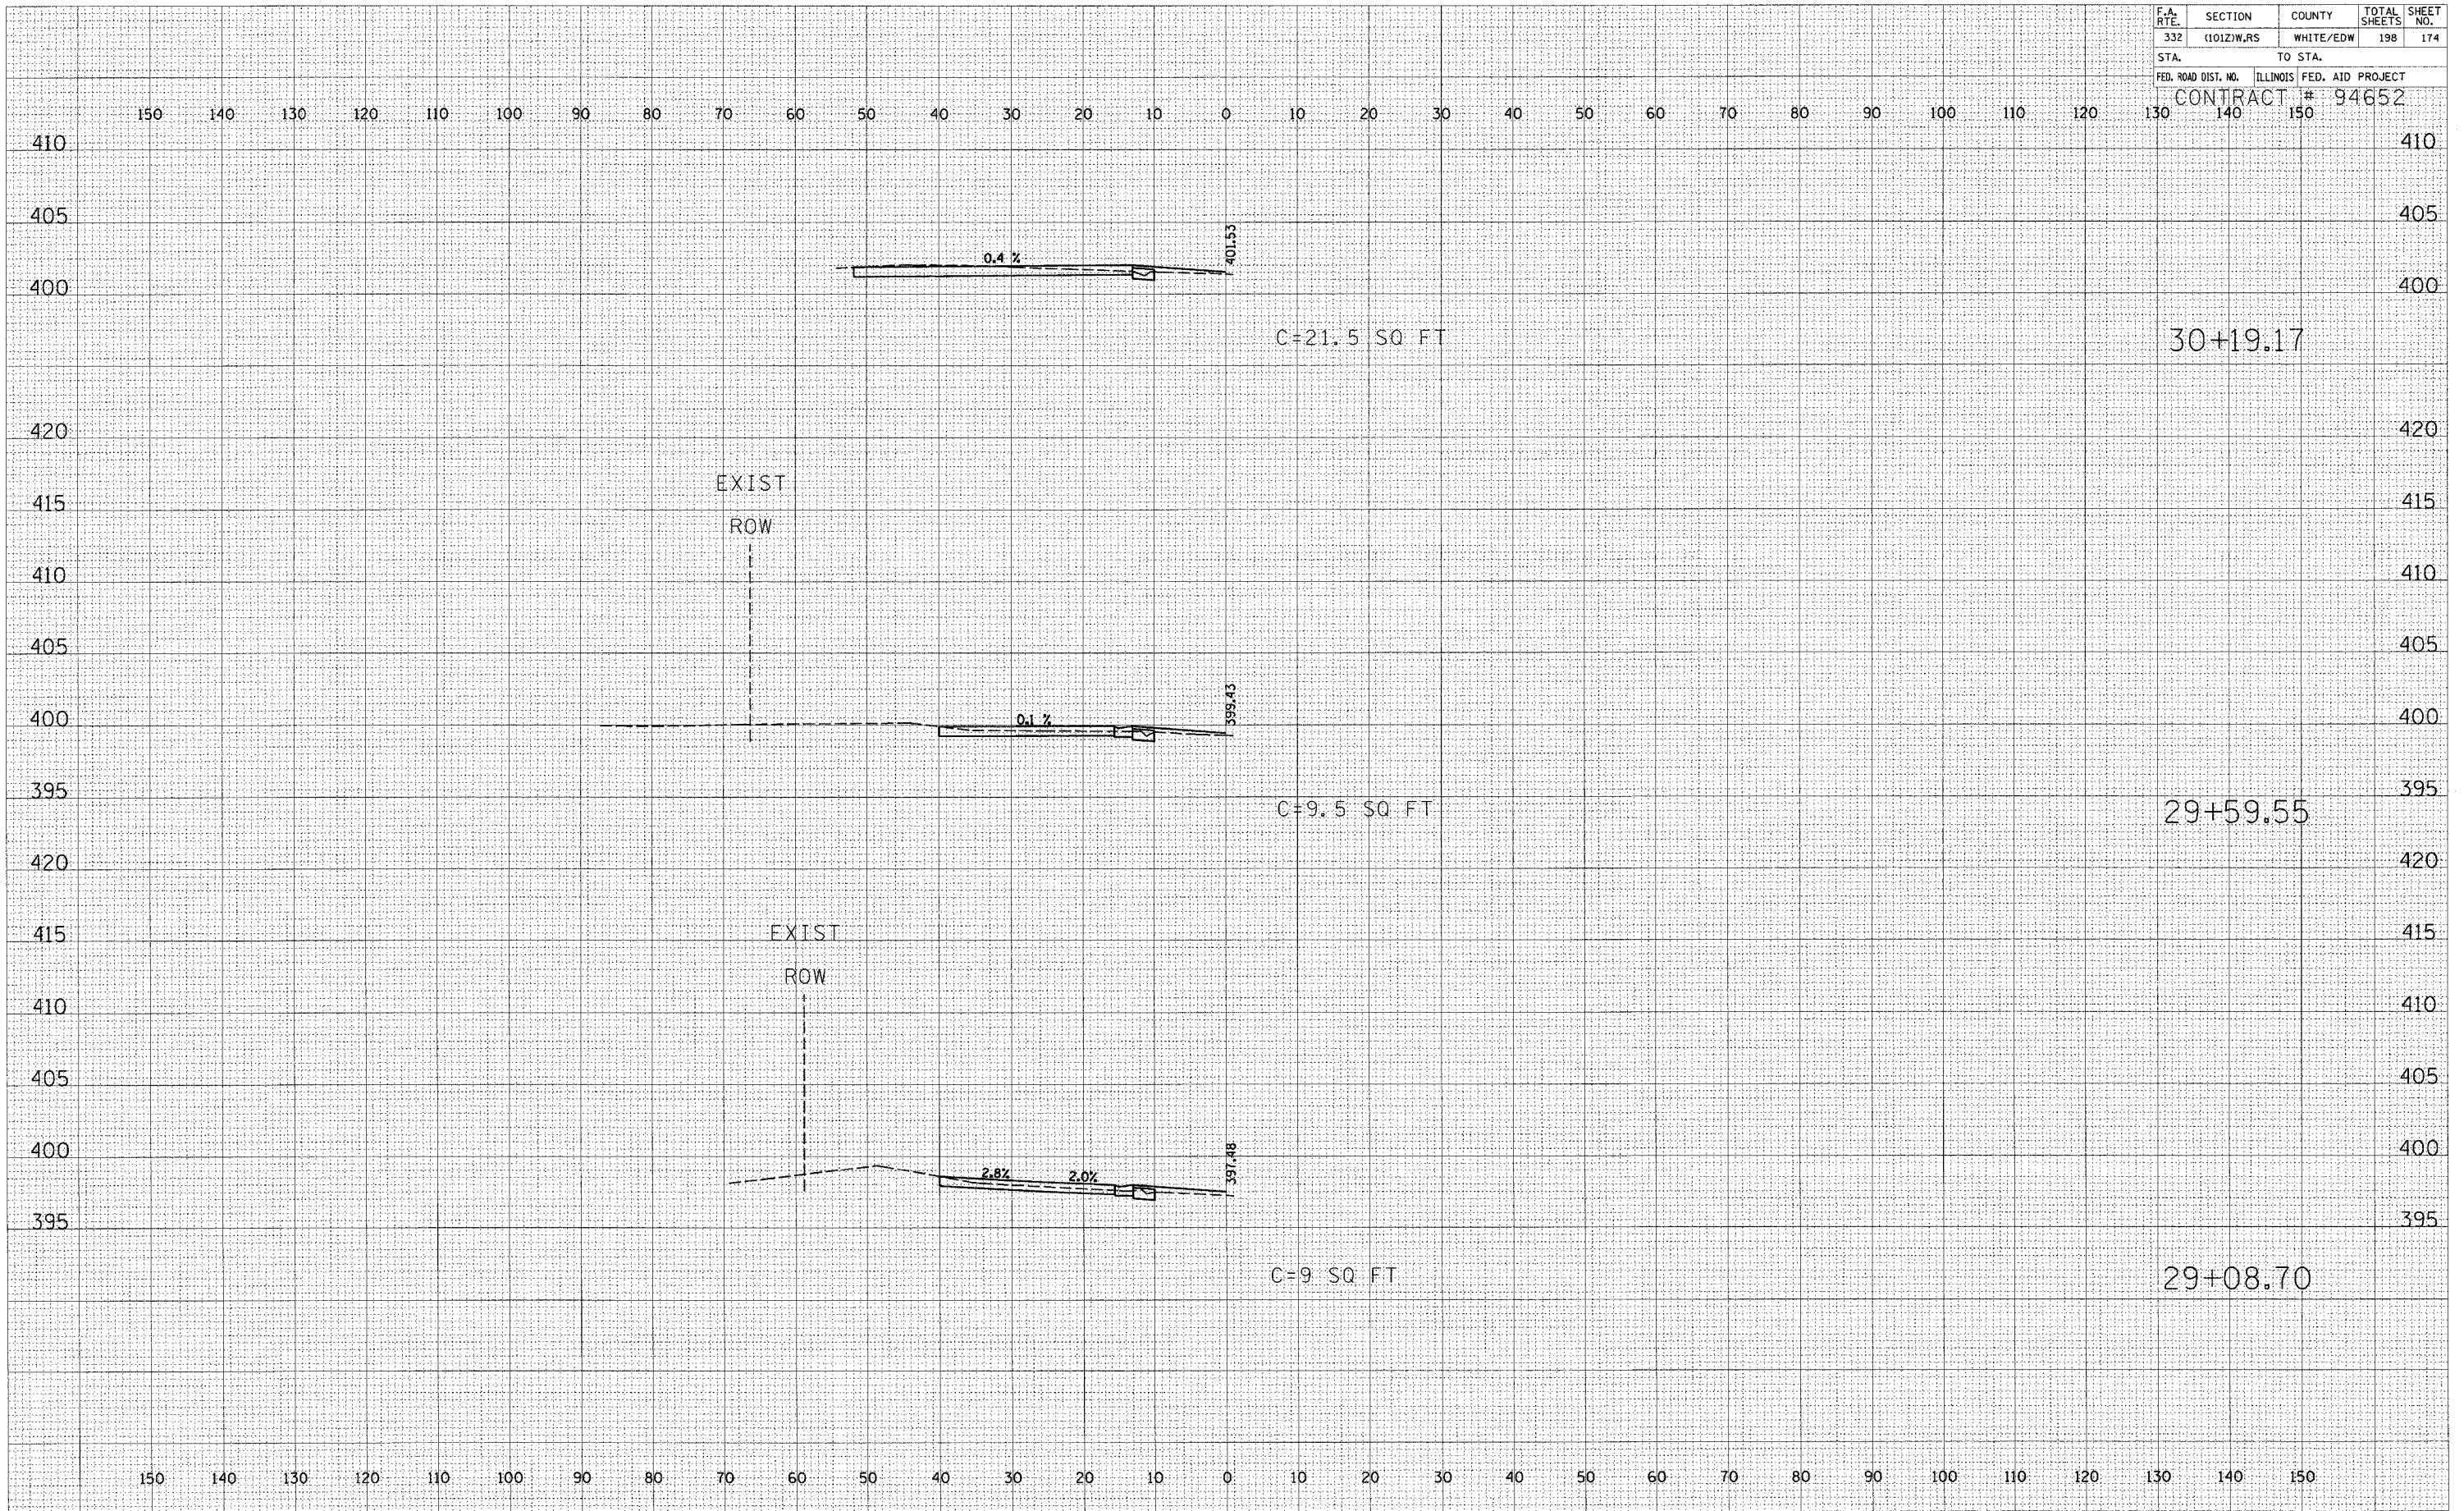

DATE	BY
SURVEYED	PLOTTED
FIELD BOOK	TEMPLATE
NO.	AREAS CHECKED

DATE	BY
SURVEYED	PLOTTED
FIELD BOOK	TEMPLATE
NO.	AREAS CHECKED

ENTRANCES