


F.A. RTE.	SECTION	COUNTY	TOTAL SHEETS	SHEET NO.
332	(1012)W,RS	WHITE/EDW	198	181
STA.		TO STA.		
FED. ROAD DIST. NO.		ILLINOIS	FED. AID PROJECT	
		CONTRACT # 94652		

150 140 130 120 110 100 90 80 70 60 50 40 30 20 10 0 10 20 30 40 50 60 70 80 90 100 110 120 130 140 150

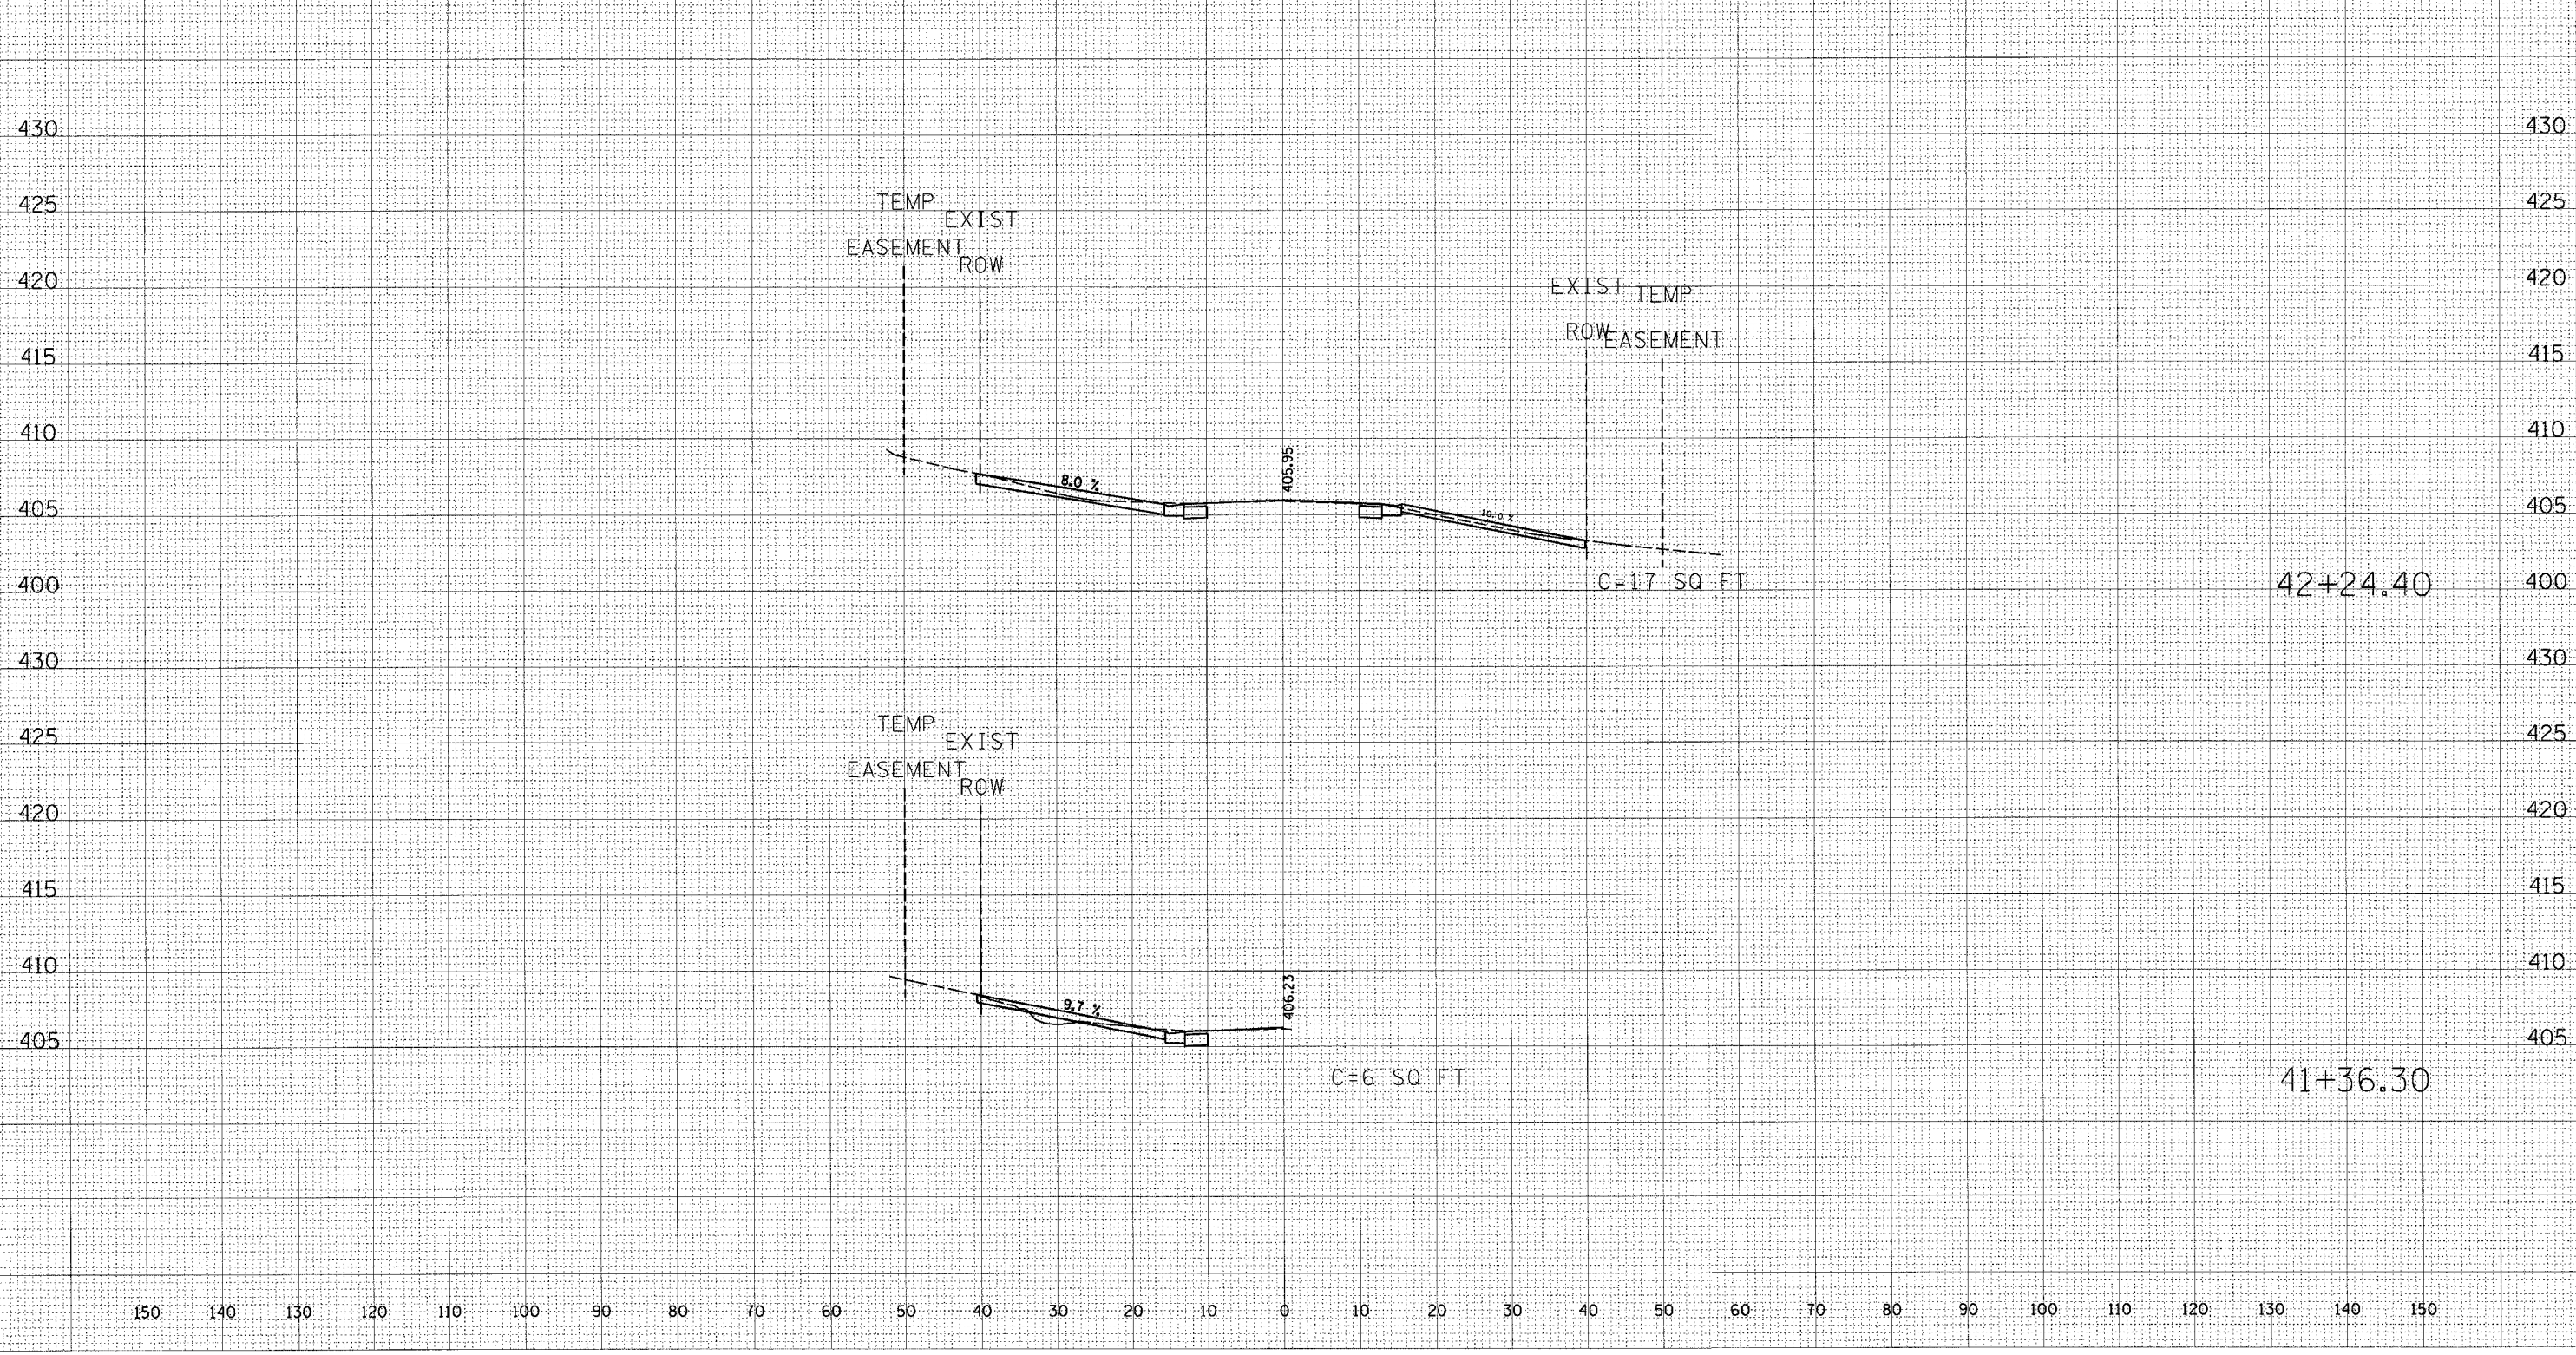

150 140 130 120 110 100 90 80 70 60 50 40 30 20 10 0 10 20 30 40 50 60 70 80 90 100 110 120 130 140 150

ENTRANCES

FINAL SURVEYED PLOTTED RE-PLATE
 SHIRLEY NOTE BOOK AREAS CHECKED
 BY DATE

ORIGINAL SURVEY PLOTTED RE-PLATE
 SHIRLEY NOTE BOOK AREAS CHECKED
 BY DATE