


F.A.P. RTE.	SECTION	COUNTY	TOTAL SHEETS	SHEET NO.
332	(1012)W,RS	WHITE/EDWA	198	195
STA.	TO STA.		FED. ROAD DIST. NO. 7 (ILLINOIS) FED. AID PROJECT	
			CONTRACT # 94652	

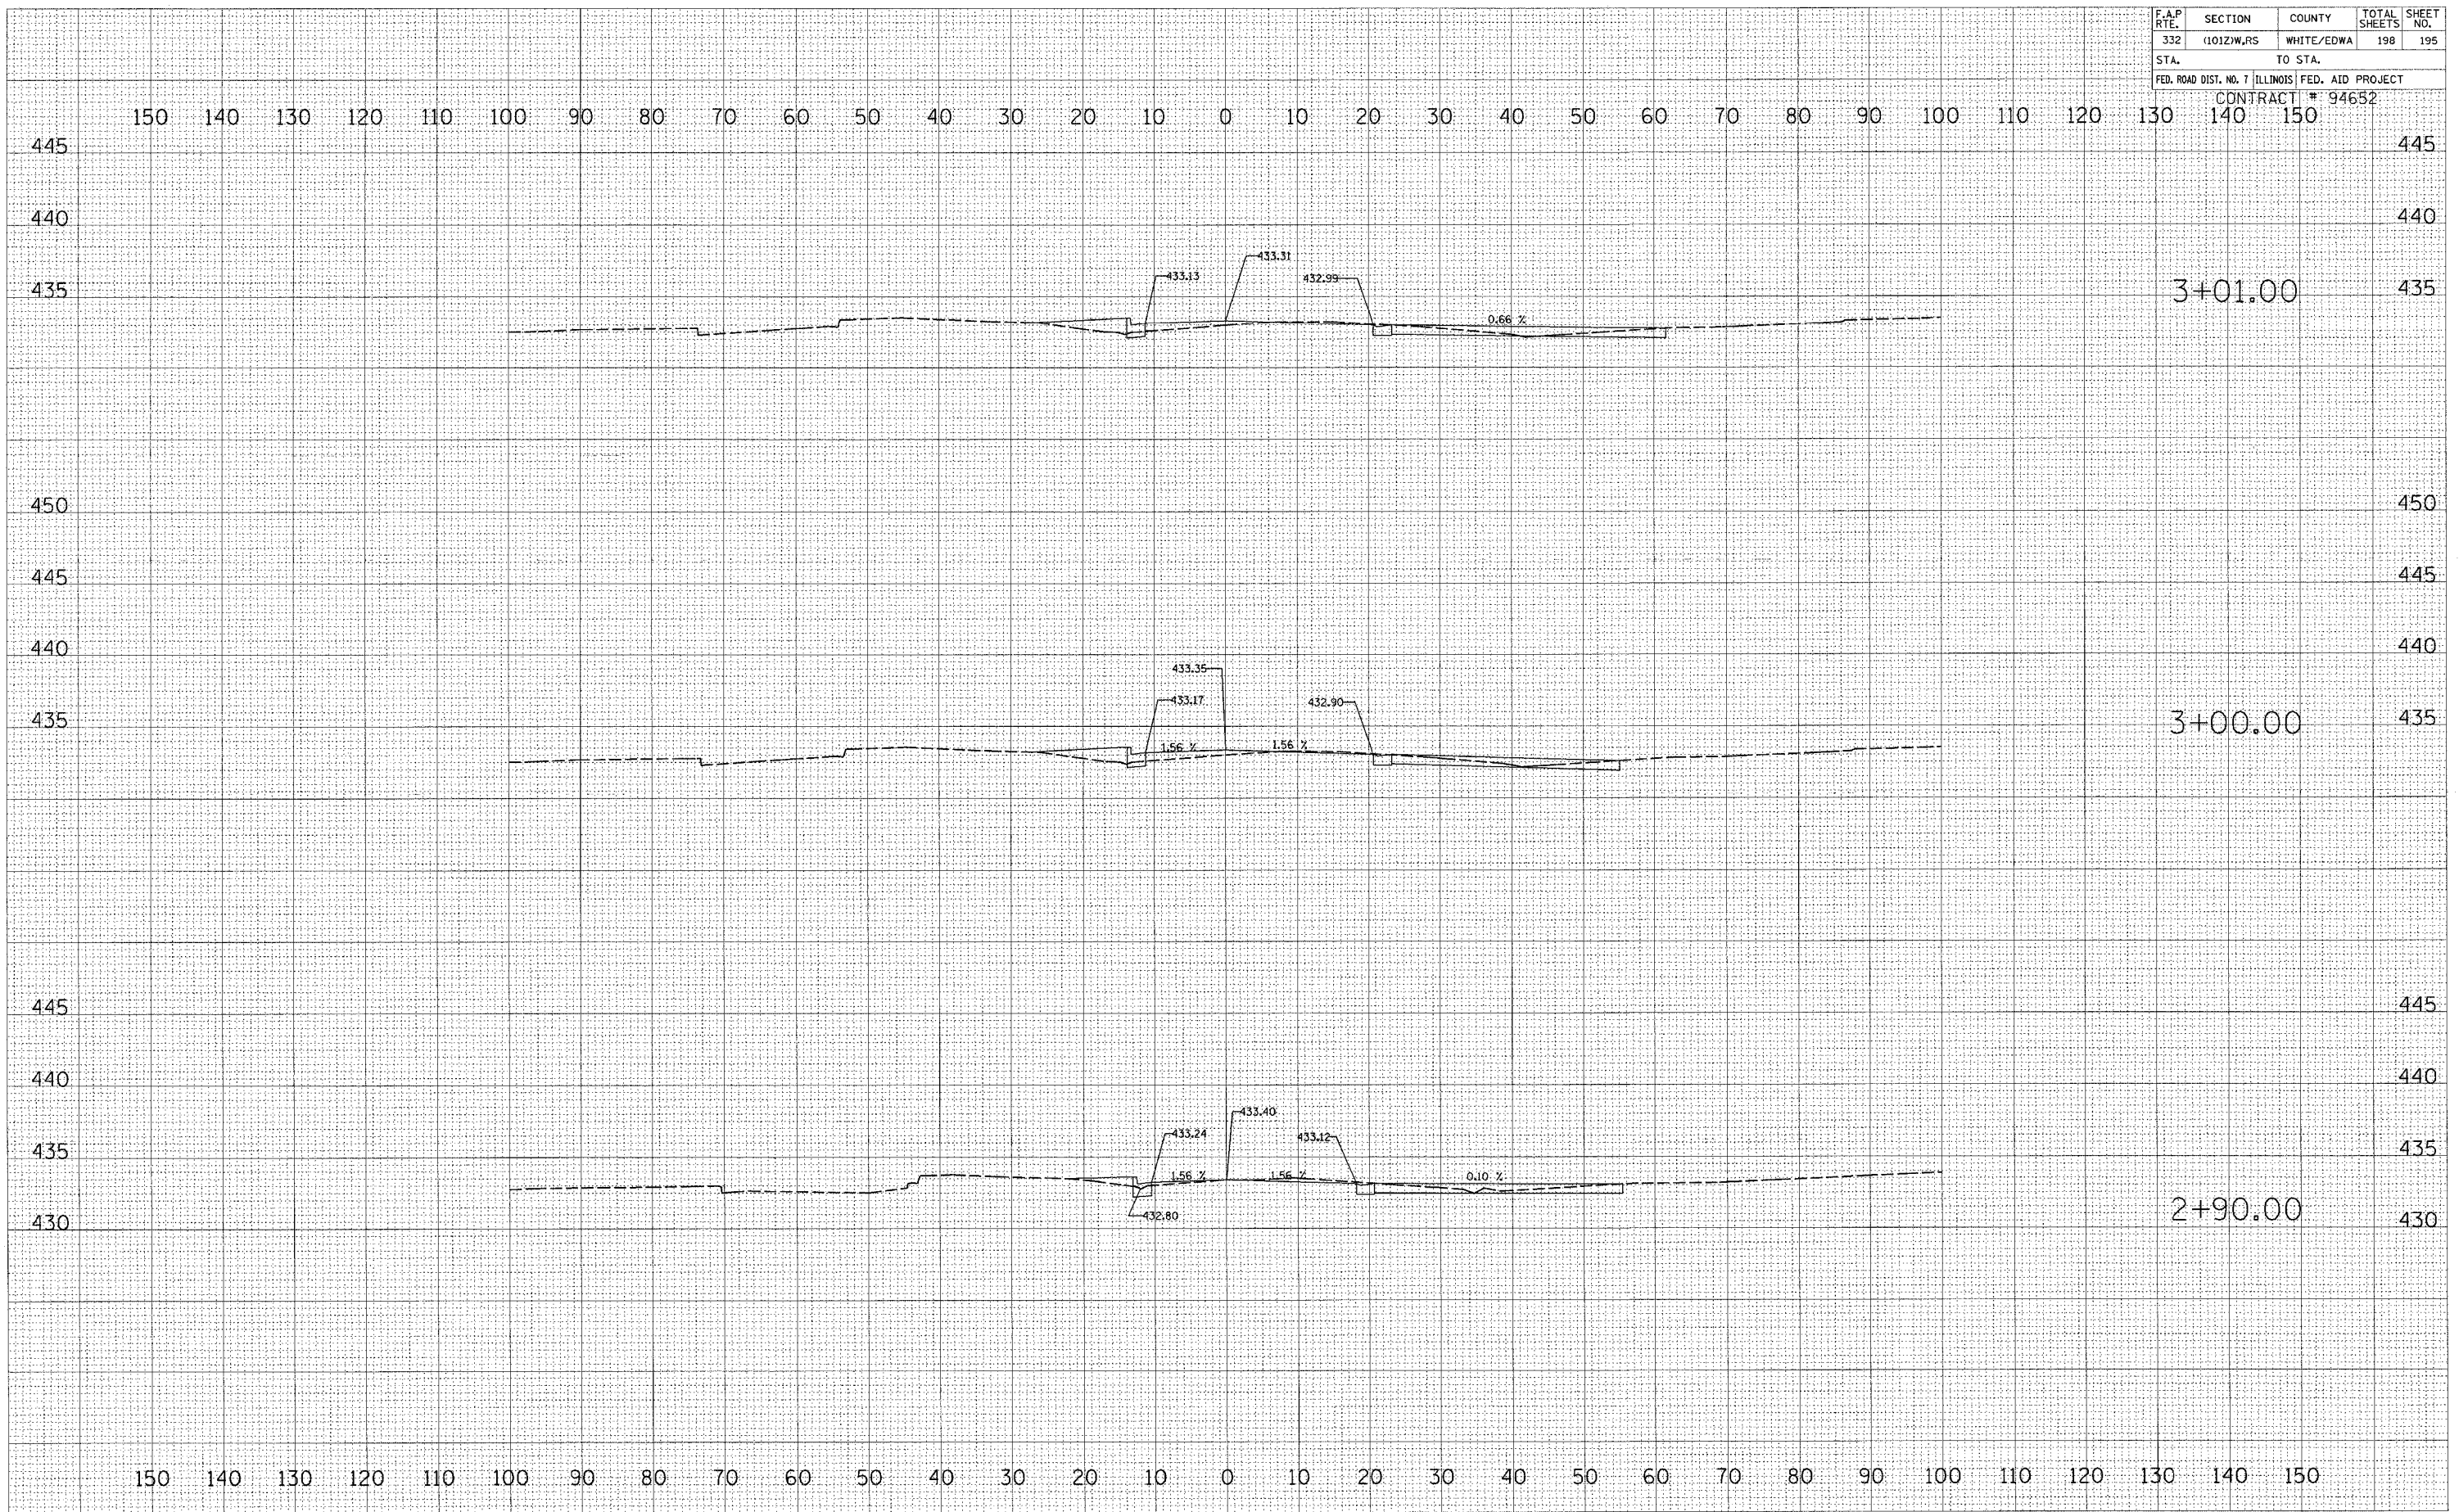

DATE	BY
DATE	BY
DATE	BY

DATE	BY
DATE	BY
DATE	BY

DIVISION STREET STATION 2+90 TO STATION 3+01