


STRUCTURAL DESIGN INFORMATION
 STRUCTURAL DESIGN TRAFFIC: YEAR 2014 ADT = 17,870
 PV = 92.9% SU = 3.0% MU = 4.1%
 ROAD/STREET CLASSIFICATION: CLASS I
 PERCENT STRUCTURAL DESIGN TRAFFIC IN DESIGN LANE
 PV = 32% SU = 45% MU = 45%
 MINIMUM SOIL SUPPORT: IBR = 2
 TRAFFIC FACTOR T_F = 4.27

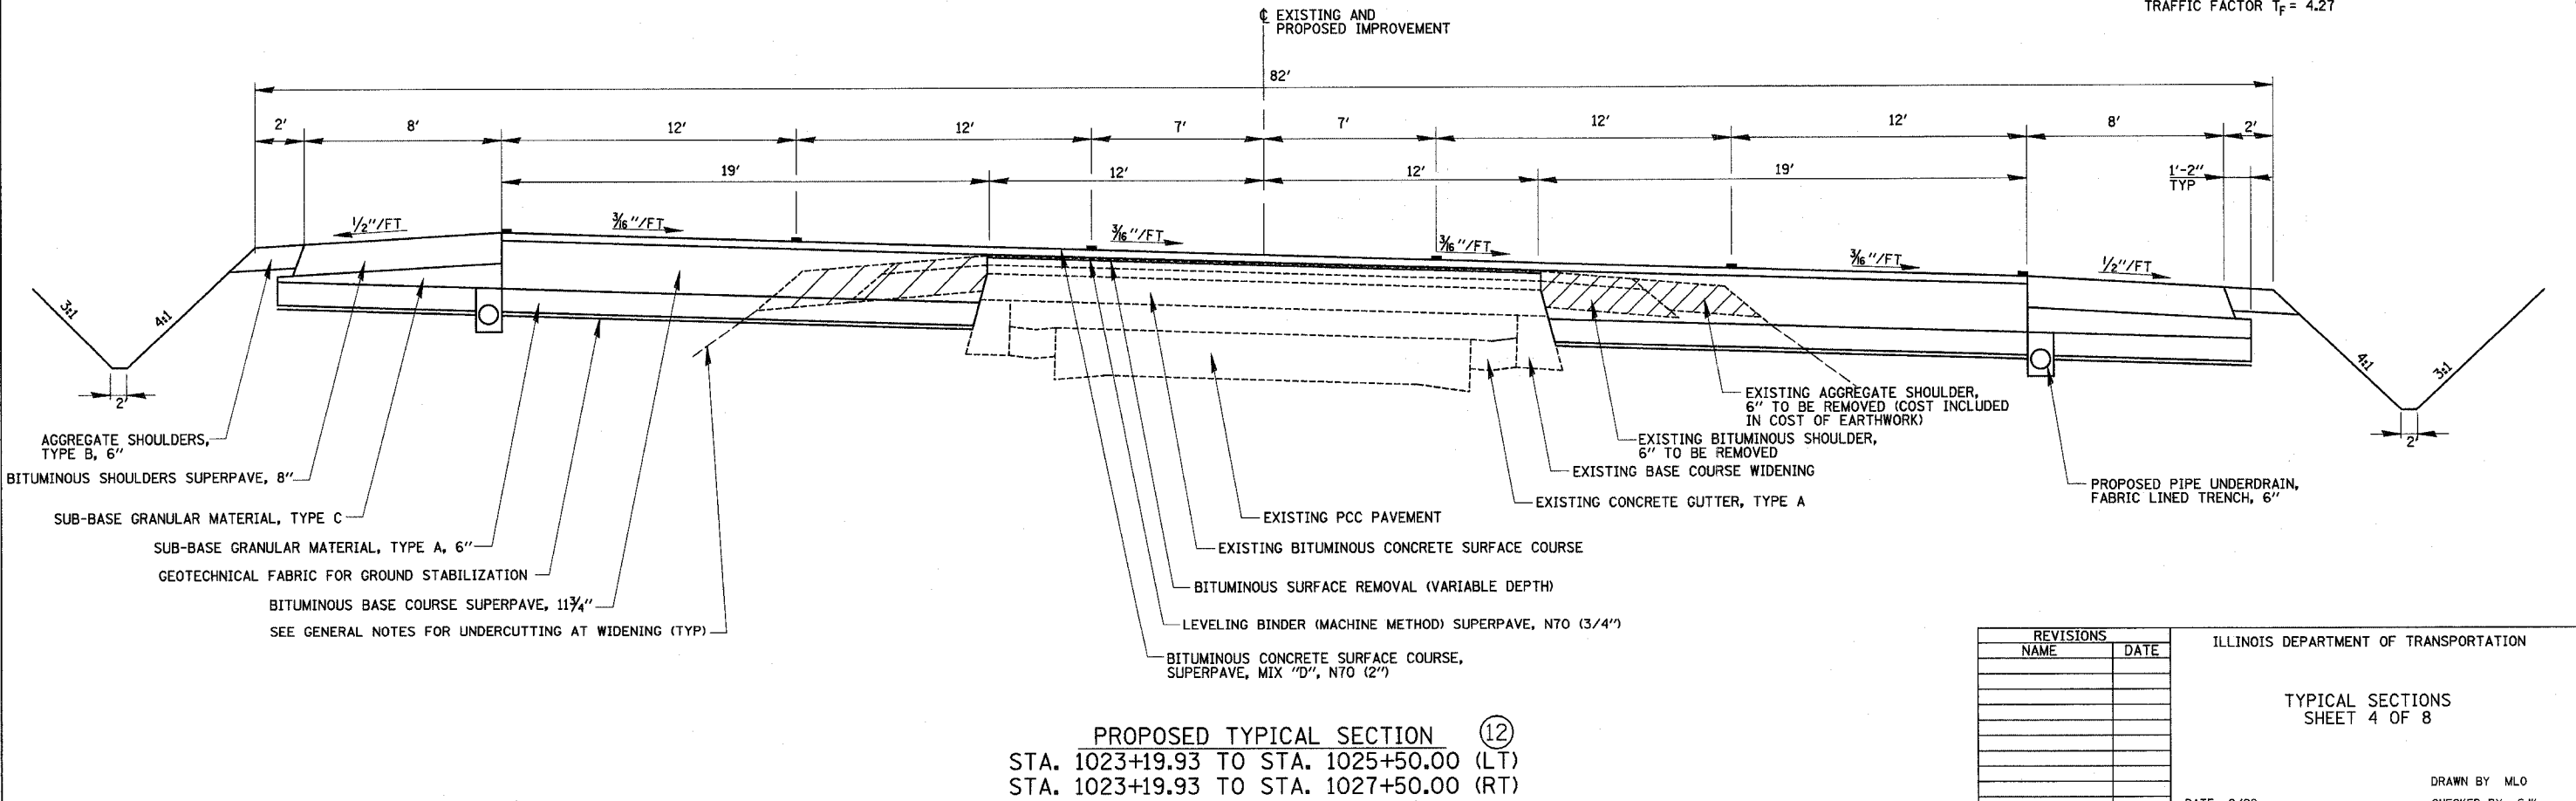

REVISIONS	
NAME	DATE

ILLINOIS DEPARTMENT OF TRANSPORTATION
 TYPICAL SECTIONS
 SHEET 4 OF 8
 DATE 8/02
 DRAWN BY MLO
 CHECKED BY SJK