
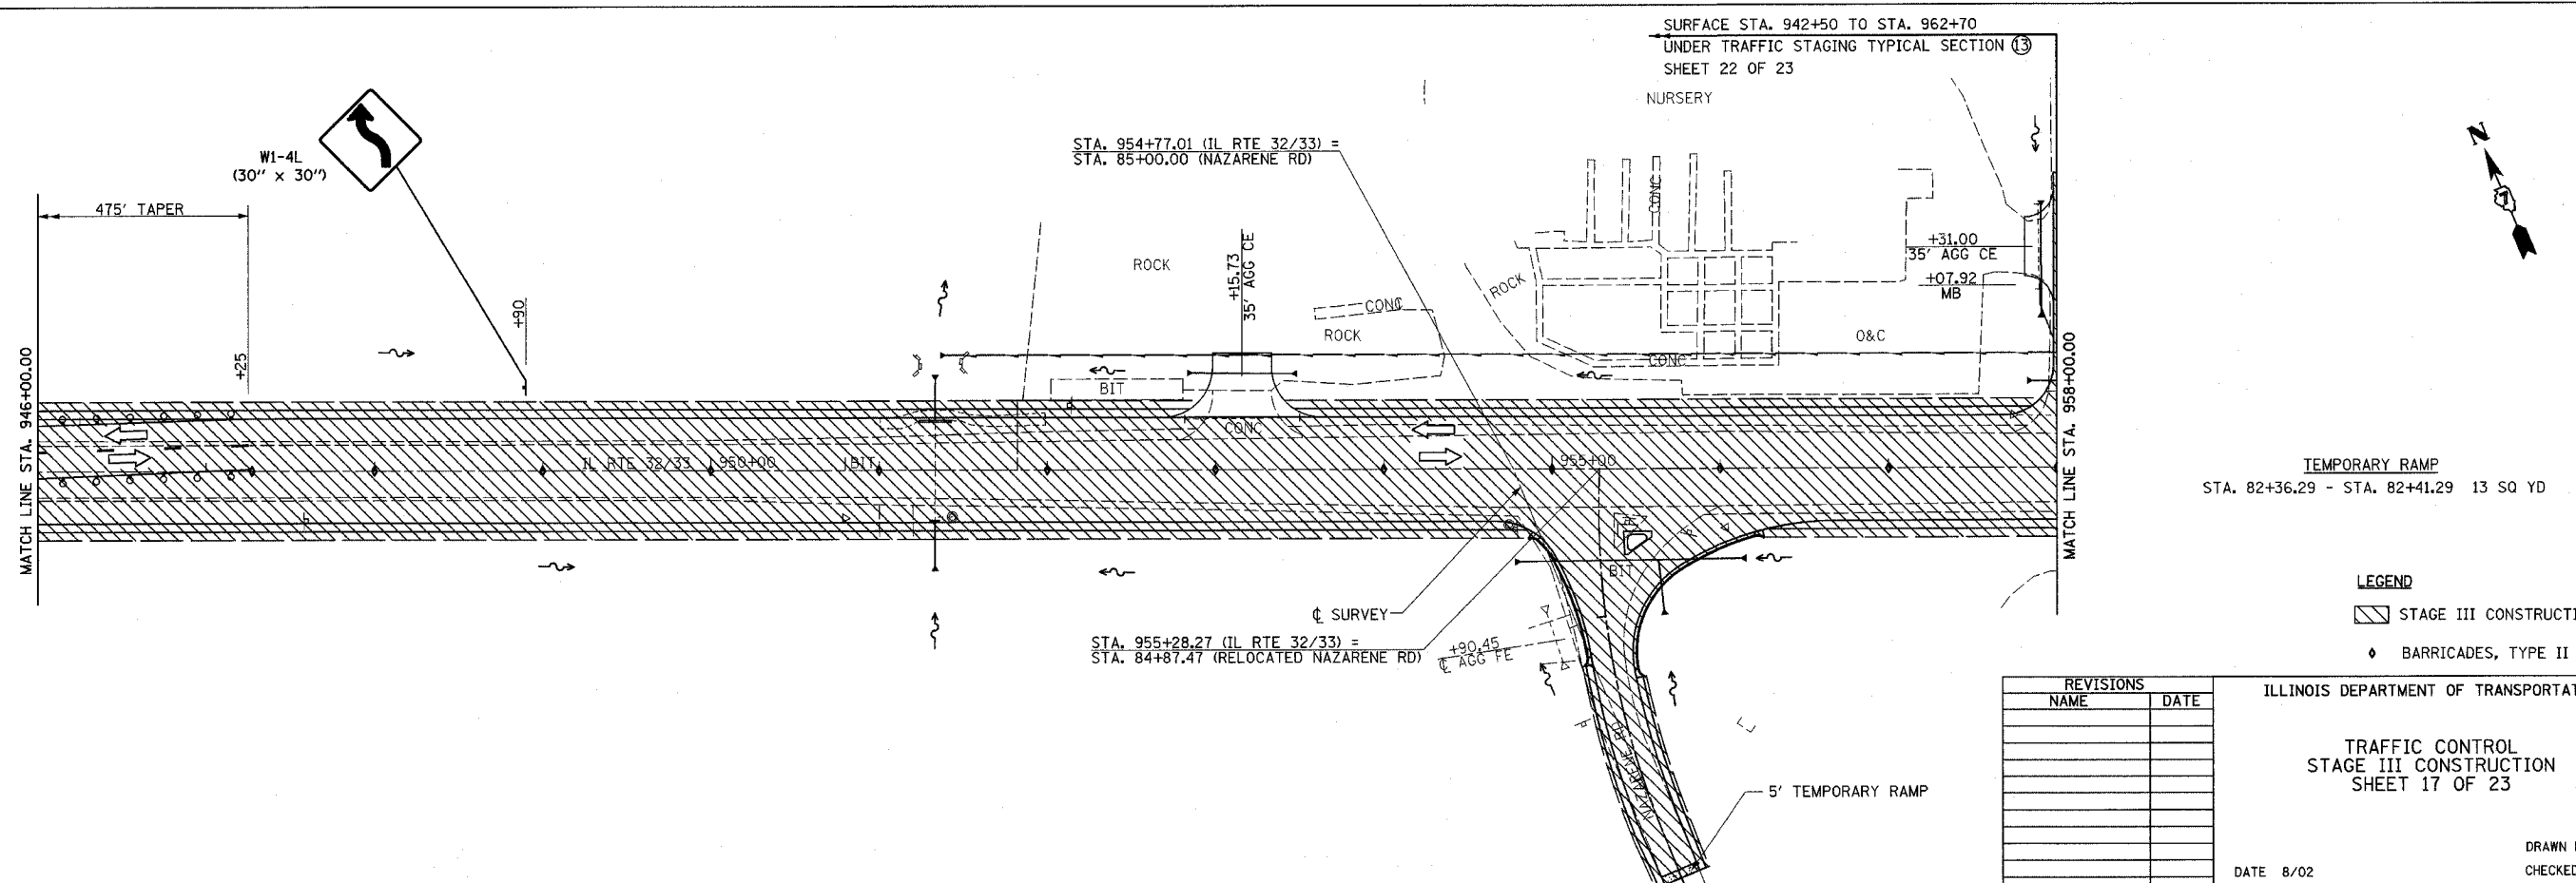


F.A.P. RTE.	SECTION	COUNTY	TOTAL SHEETS	SHEET NO.
774	*	EFFINGHAM	273	48
FED. ROAD DIST. NO. 7		ILLINOIS	FED. AID PROJECT	
*107WRS-1, 107BY, 107BY-1 & 107B-2				
CONTRACT NO. 94827				

NOTES:

1. FOR PROPOSED STAGE III TRAFFIC CONTROL TYPICAL SECTIONS, SEE CONSTRUCTION SHEETS 22 AND 23 OF 23.
2. TRAFFIC CONTROL FOR STAGE III TO BE INCLUDED IN THE COST OF "TRAFFIC CONTROL AND PROTECTION (SPECIAL), LOCATION 3," EXCEPT THE FOLLOWING:
-ALL SHORT TERM AND TEMPORARY PAVEMENT MARKINGS
-TEMPORARY RAMPS
3. TRAFFIC CONTROL FOR STAGE III SHALL USE SHORT TERM PAVEMENT MARKING AND WORK ZONE PAVEMENT MARKING REMOVAL ON ALL LANES.
4. SEE SPECIAL PROVISIONS FOR ADDITIONAL TRAFFIC CONTROL INFORMATION.

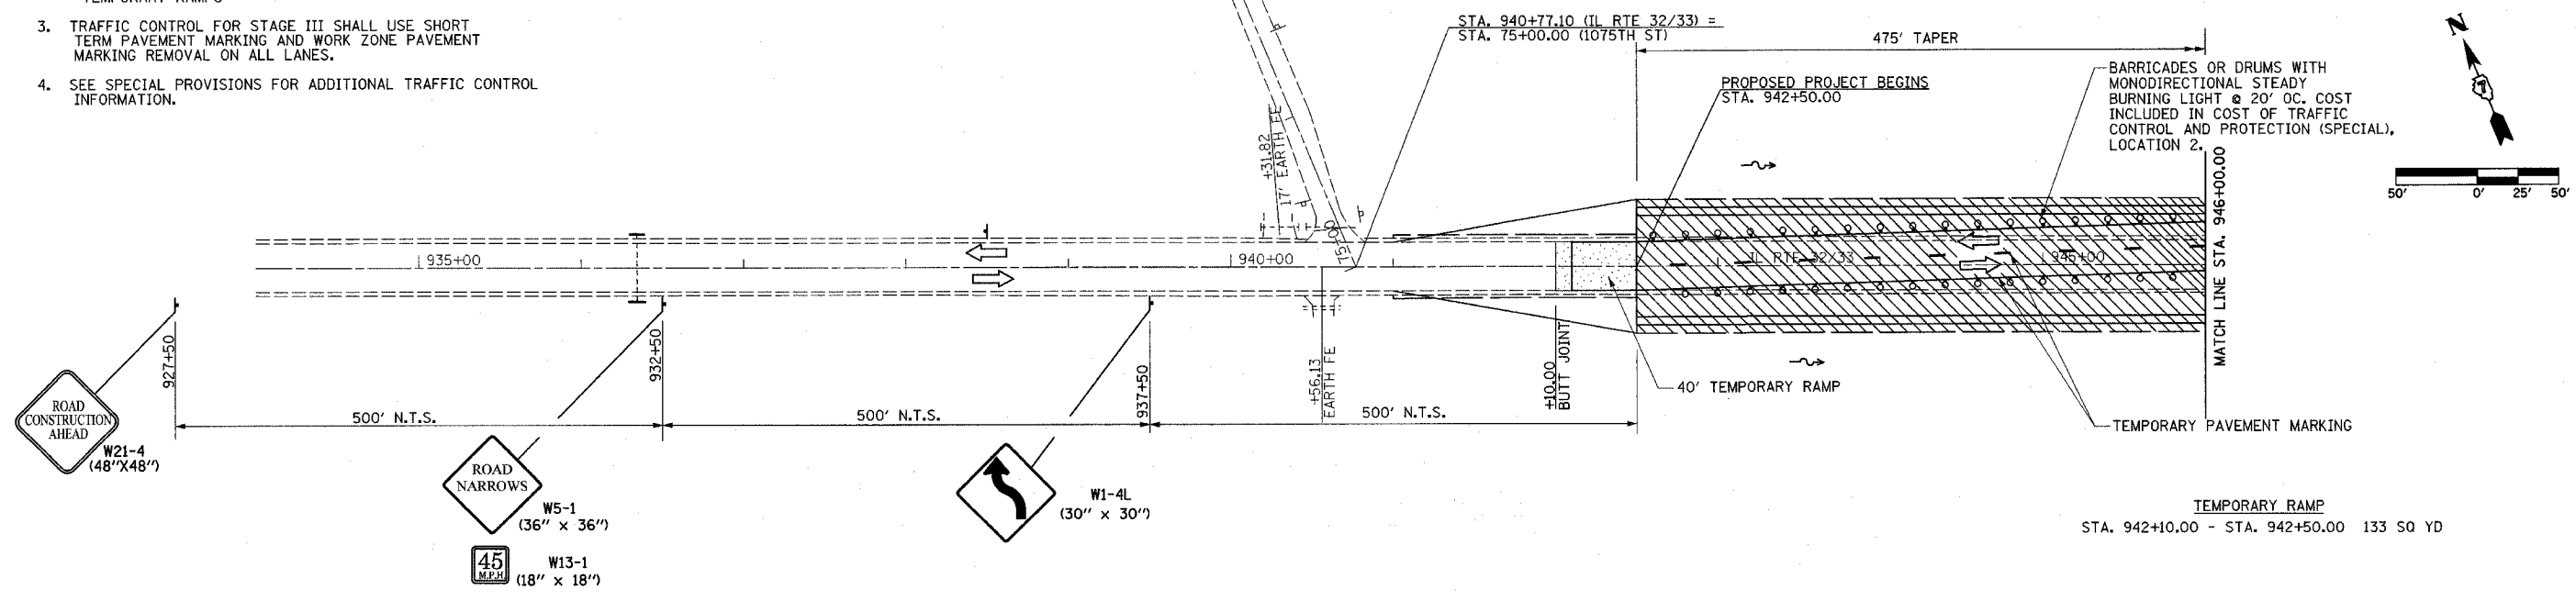

REVISIONS	
NAME	DATE

LEGEND

▨ STAGE III CONSTRUCTION

◆ BARRICADES, TYPE II

ILLINOIS DEPARTMENT OF TRANSPORTATION

**TRAFFIC CONTROL
STAGE III CONSTRUCTION
SHEET 17 OF 23**

DATE 8/02

DRAWN BY ASB
CHECKED BY RDW