


| F.A.P. RTE. | SECTION | COUNTY | TOTAL SHEETS | SHEET NO. |
|---|---------|-----------|--------------|-----------|
| 774 | • | EFFINGHAM | 273 | 55 |
| STA. 934+00.00 TO STA. 946+00.00 | | | | |
| FED. ROAD DIST. NO. 7 ILLINOIS FED. AID PROJECT | | | | |
| • 107WRS-1, 107BY, 107BY-1 & 107B-2 | | | | |
| CONTRACT NO. 94827 | | | | |

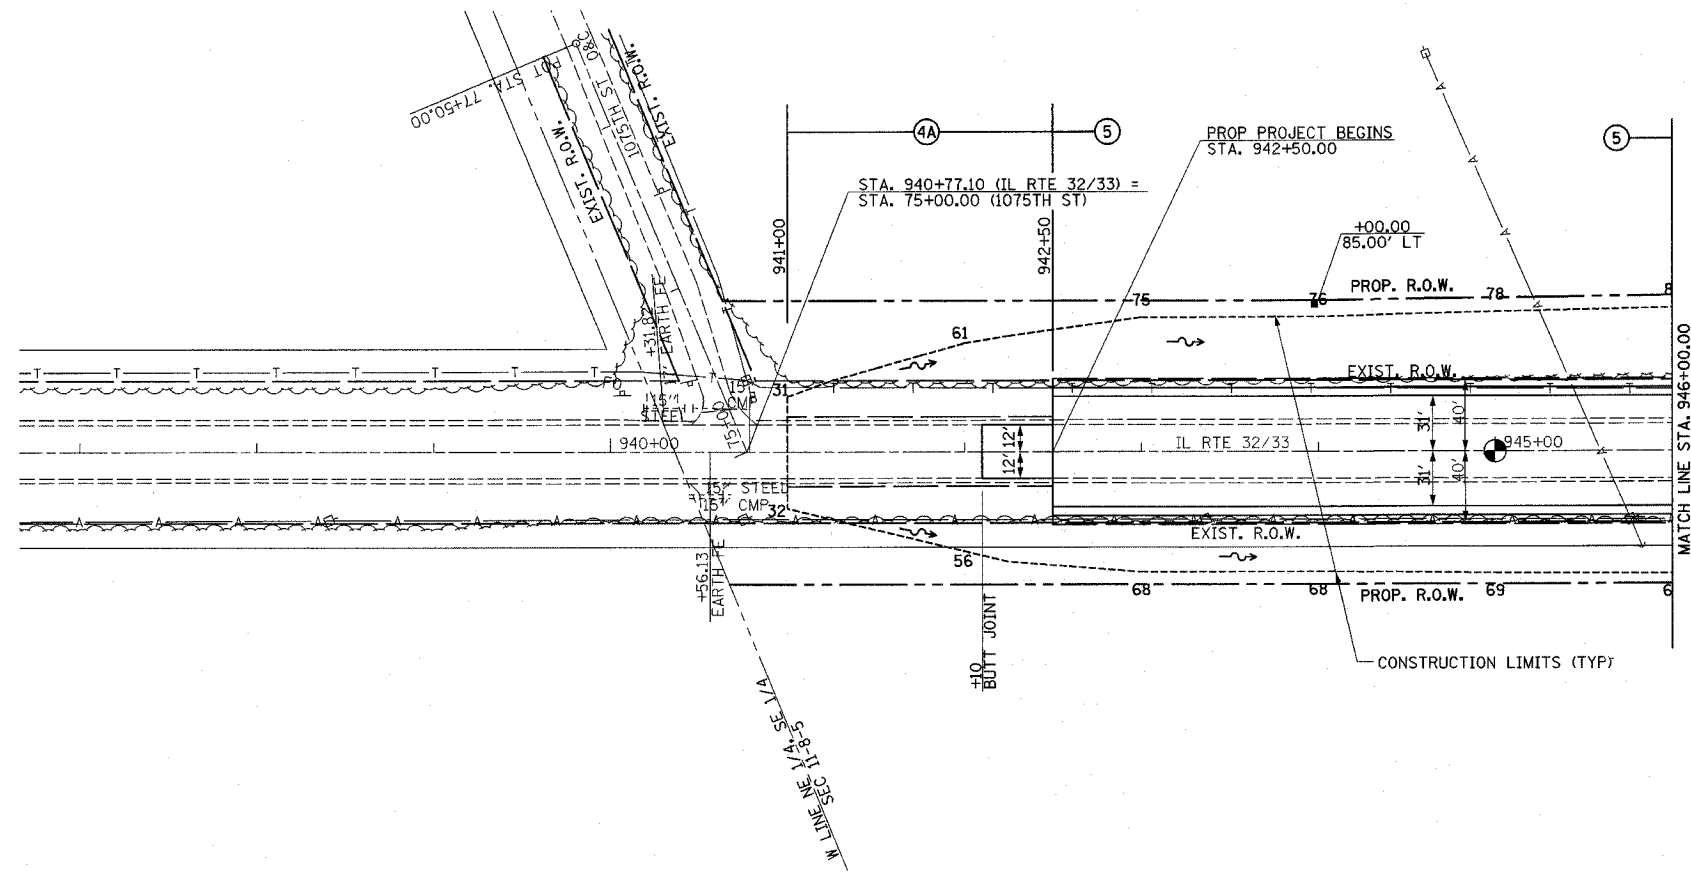



PERMANENT SURVEY MARKER, TYPE J
STA. 945+00.00 1 EACH

BIT. SURFACE REMOVAL - BUTT JOINT
STA. 942+10.00 - STA. 942+50.00 107 SQ YDS



| PLAN | DATE | BY |
|-----------|------|----|
| REVISED | | |
| ALIGNED | | |
| CHECKED | | |
| NO. _____ | | |

| PROFILE | DATE | BY |
|-----------|------|----|
| GRADES | | |
| CHECKED | | |
| NO. _____ | | |

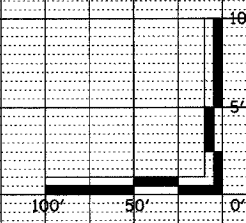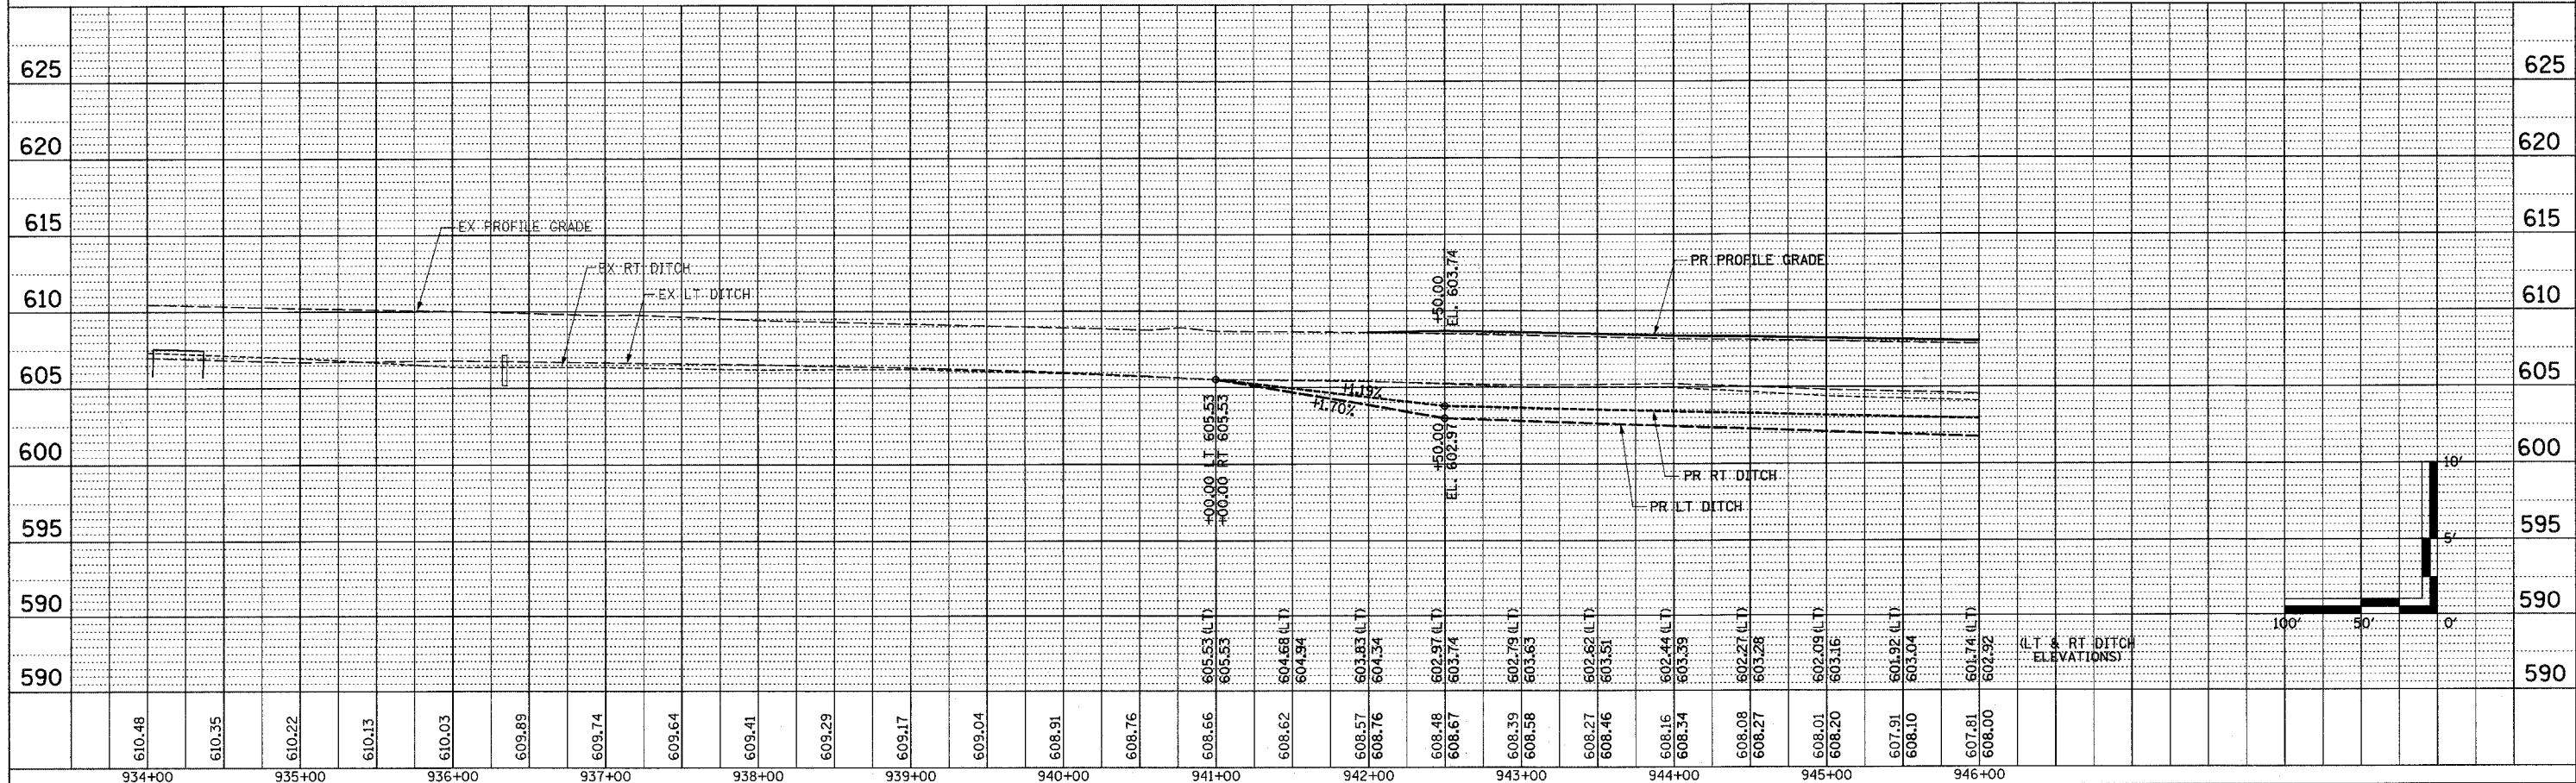

MAIN LINE SHEET 1 OF 12