


130 120 110 100 90 80 70 60 50 40 30 20 10 0 10 20 30 40 50 60 70 80 90 100 110 120 130

F.A.P. RTE.	SECTION	COUNTY	TOTAL SHEETS	SHEET NO.
774		EFFINGHAM	273	151
STA. 1026+50.00 TO STA. 1027+00.00				
FED. ROAD DIST. NO. 7 ILLINOIS FED. AID PROJECT				
407WRS-1, 107BY, 107BY-1 & 107B-2				

STAGE II (LT) STAGE I (RT)

DATE	
BY	
FINAL SURVEY	
REVISION	
NOTE BOOK NO.	
TEMPLATE AREAS CHECKED	
NO.	

DATE	
BY	
ORIGINAL SURVEY	
REVISION	
NOTE BOOK NO.	
TEMPLATE AREAS CHECKED	
NO.	

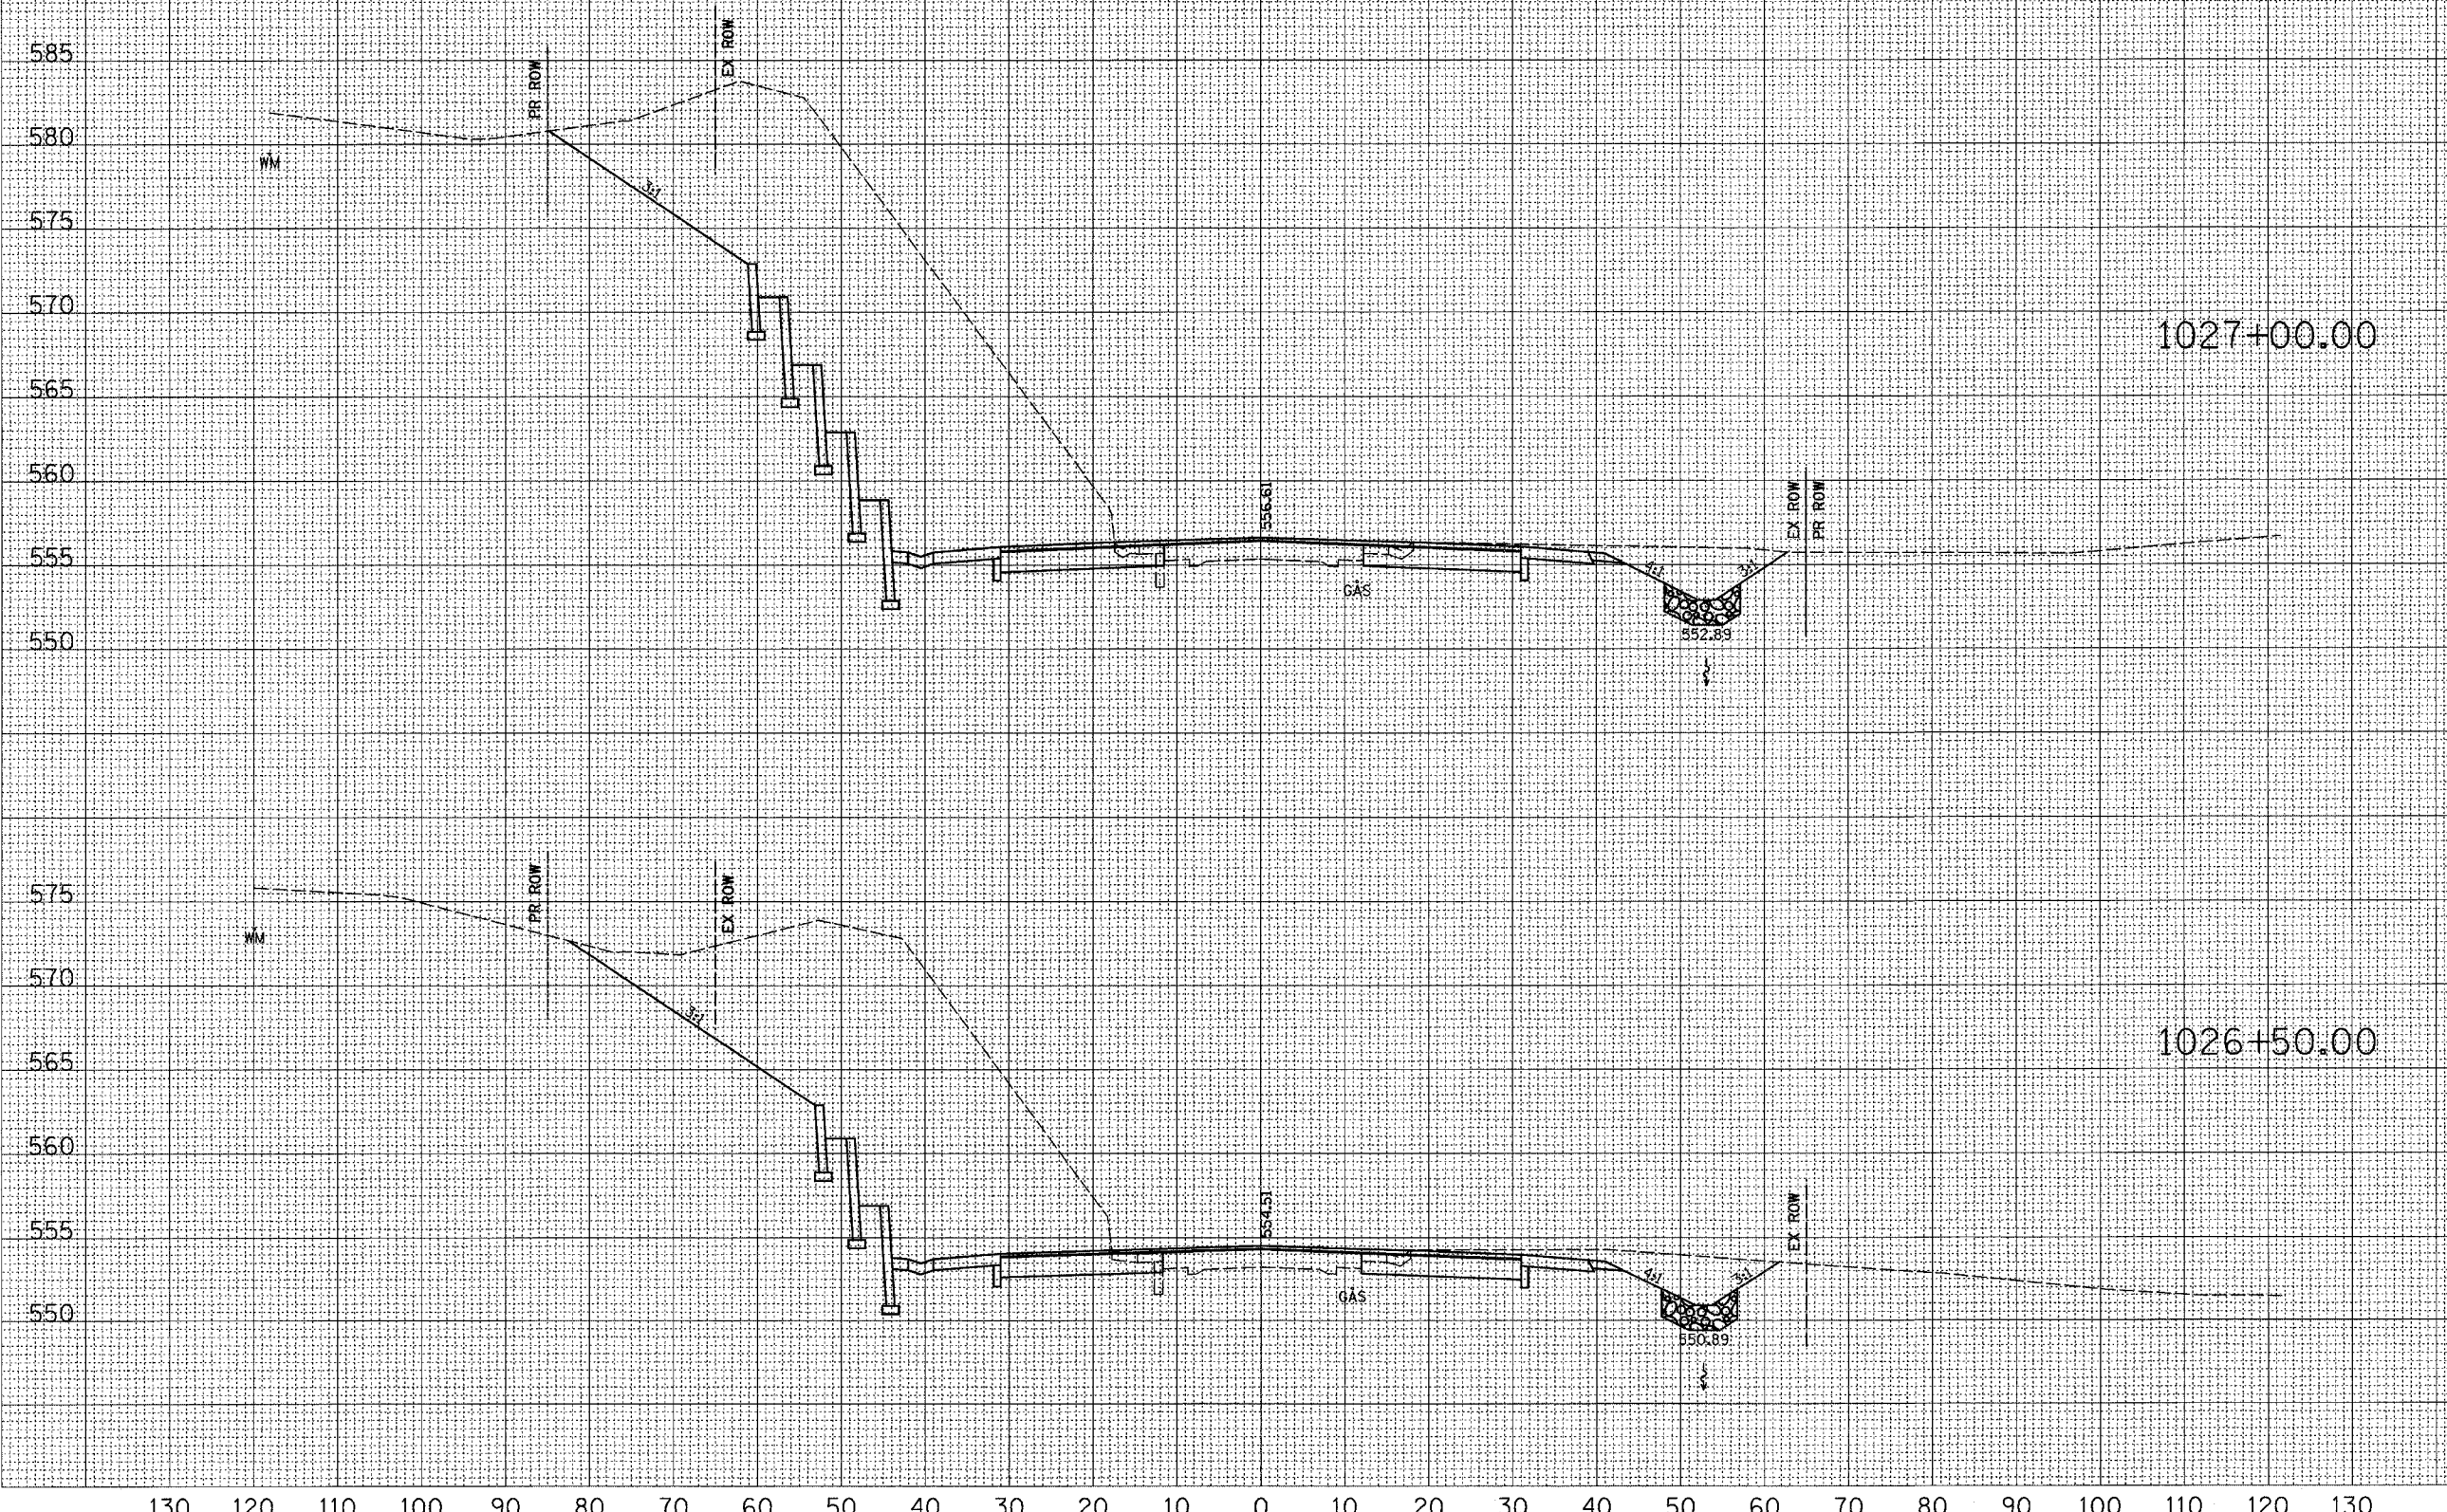

130 120 110 100 90 80 70 60 50 40 30 20 10 0 10 20 30 40 50 60 70 80 90 100 110 120 130

