



130 120 110 100 90 80 70 60 50 40 30 20 10 0 10 20 30 40 50 60 70 80 90 100 110 120 130

F.A.P. RTE.	SECTION	COUNTY	TOTAL SHEETS	SHEET NO.
774	•	EFFINGHAM	273	155
STA. 1030+50.00 TO STA. 1031+00.00				
FED. ROAD DIST. NO. 7 ILLINOIS FED. AID PROJECT				
107WRS-1, 107BY, 107BY-1 & 107B-2				


STAGE II (LT) STAGE I (RT)

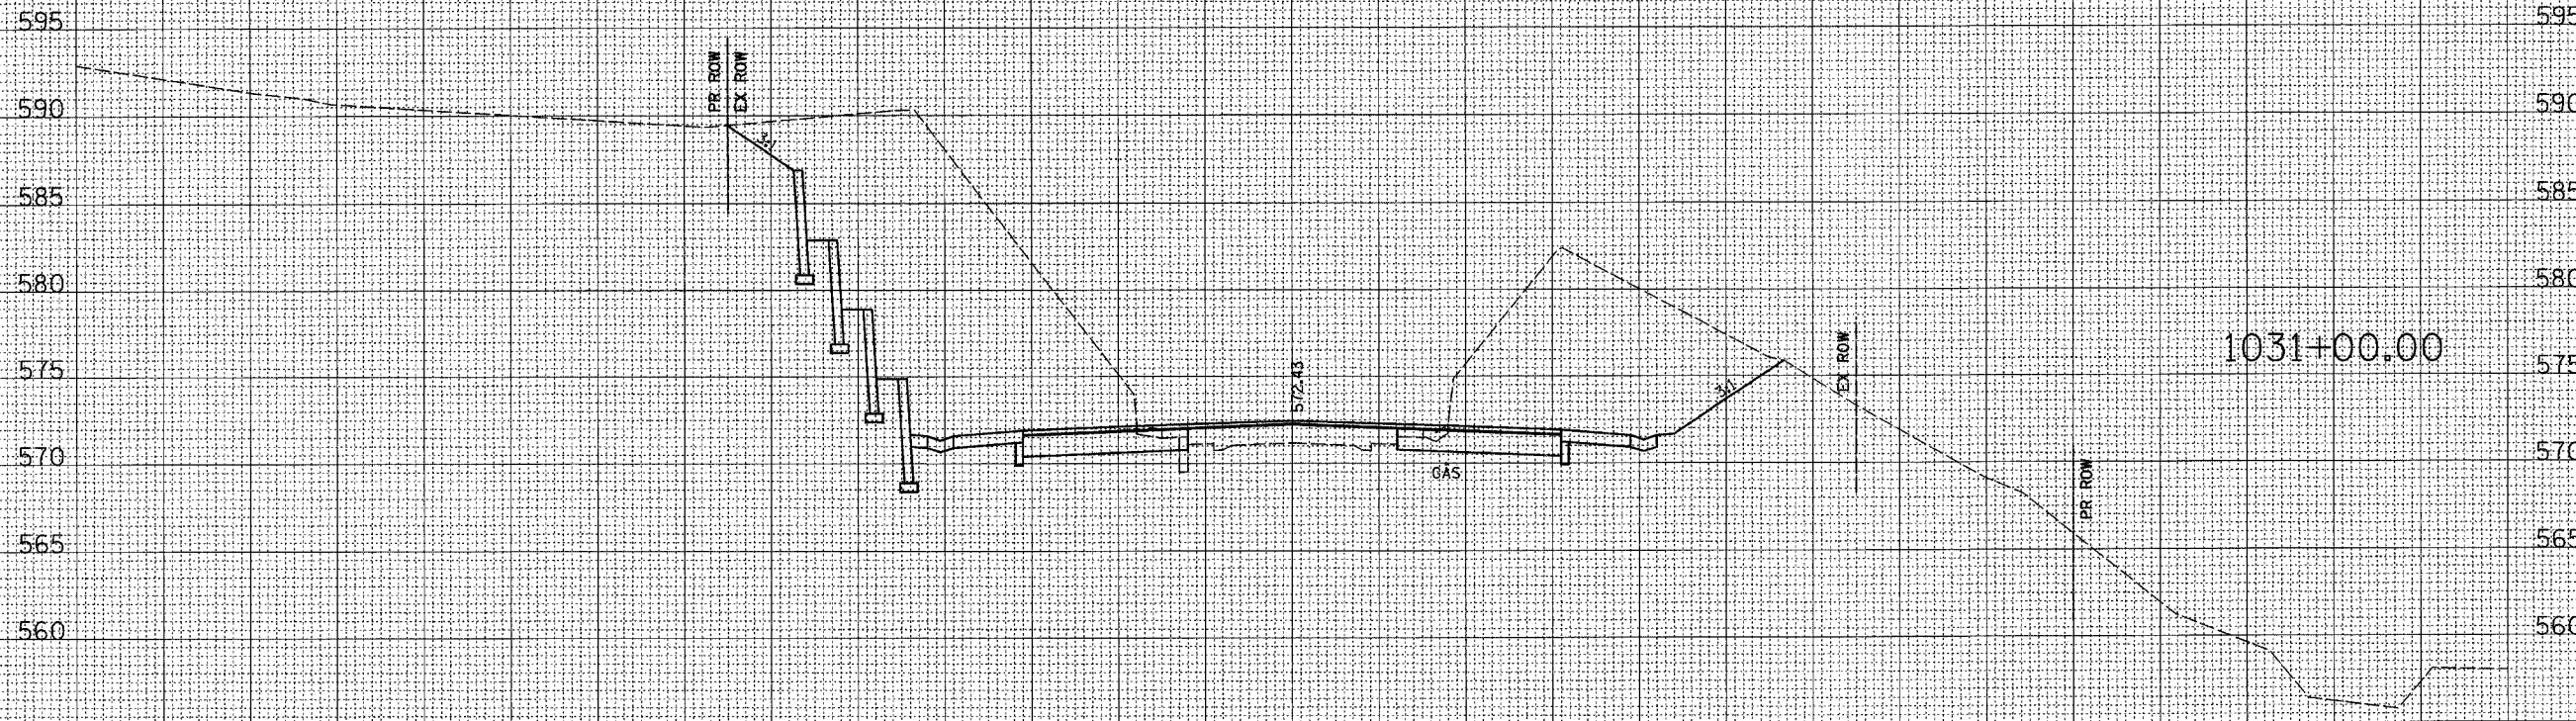

CUT	FILL
CUT=483	FILL=0
CUT=277	FILL=0

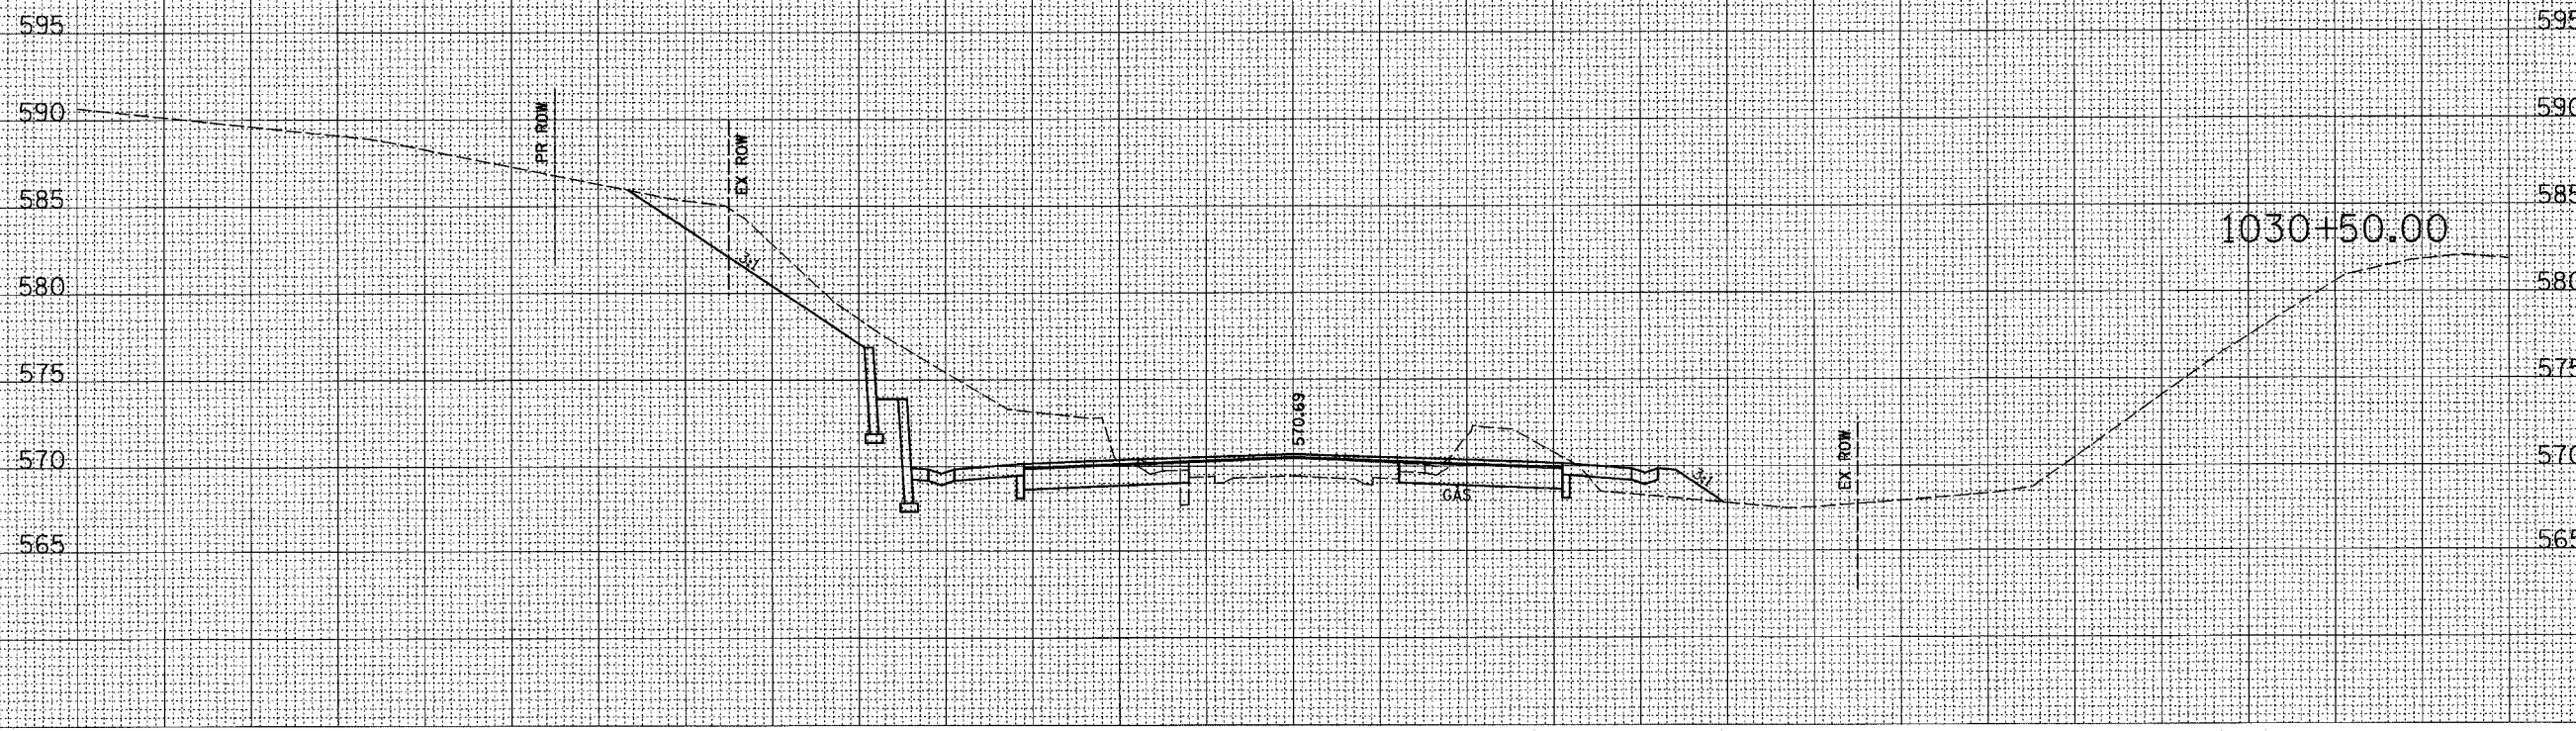

CUT	FILL
CUT=199	FILL=0
CUT=43	FILL=13

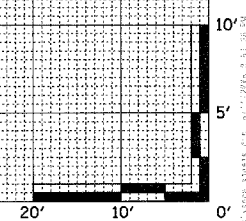

DATE	
BY	
FINAL SURVEY	
NOTE BOOK NO.	
CHECKED	
PLOTTED	
TEMPLATE	
AREAS CHECKED	

DATE	
BY	
ORIGINAL SURVEY	
NOTE BOOK NO.	
CHECKED	
PLOTTED	
TEMPLATE	
AREAS CHECKED	