


130 120 110 100 90 80 70 60 50 40 30 20 10 0 10 20 30 40 50 60 70 80 90 100 110 120 130

F.A.P. RTE.	SECTION	COUNTY	TOTAL SHEETS	SHEET NO.
774		EFFINGHAM	273	166A
STA. 44+50.00 TO STA. 46+00.00		FED. ROAD DIST. NO. 7 ILLINOIS FED. AID PROJECT		
*107WRS-1, 107BY, 107BY-1 & 107B-2				

STAGE II (L.T.) STAGE I (R.T.)

DATE _____
 BY _____
 SURVEYED _____
 CHECKED _____
 FINAL SURVEY _____
 NOTE BOOK _____
 NO. _____
 AREAS CHECKED _____

DATE _____
 BY _____
 SURVEYED _____
 CHECKED _____
 ORIGINAL SURVEY _____
 NOTE BOOK _____
 NO. _____
 AREAS CHECKED _____

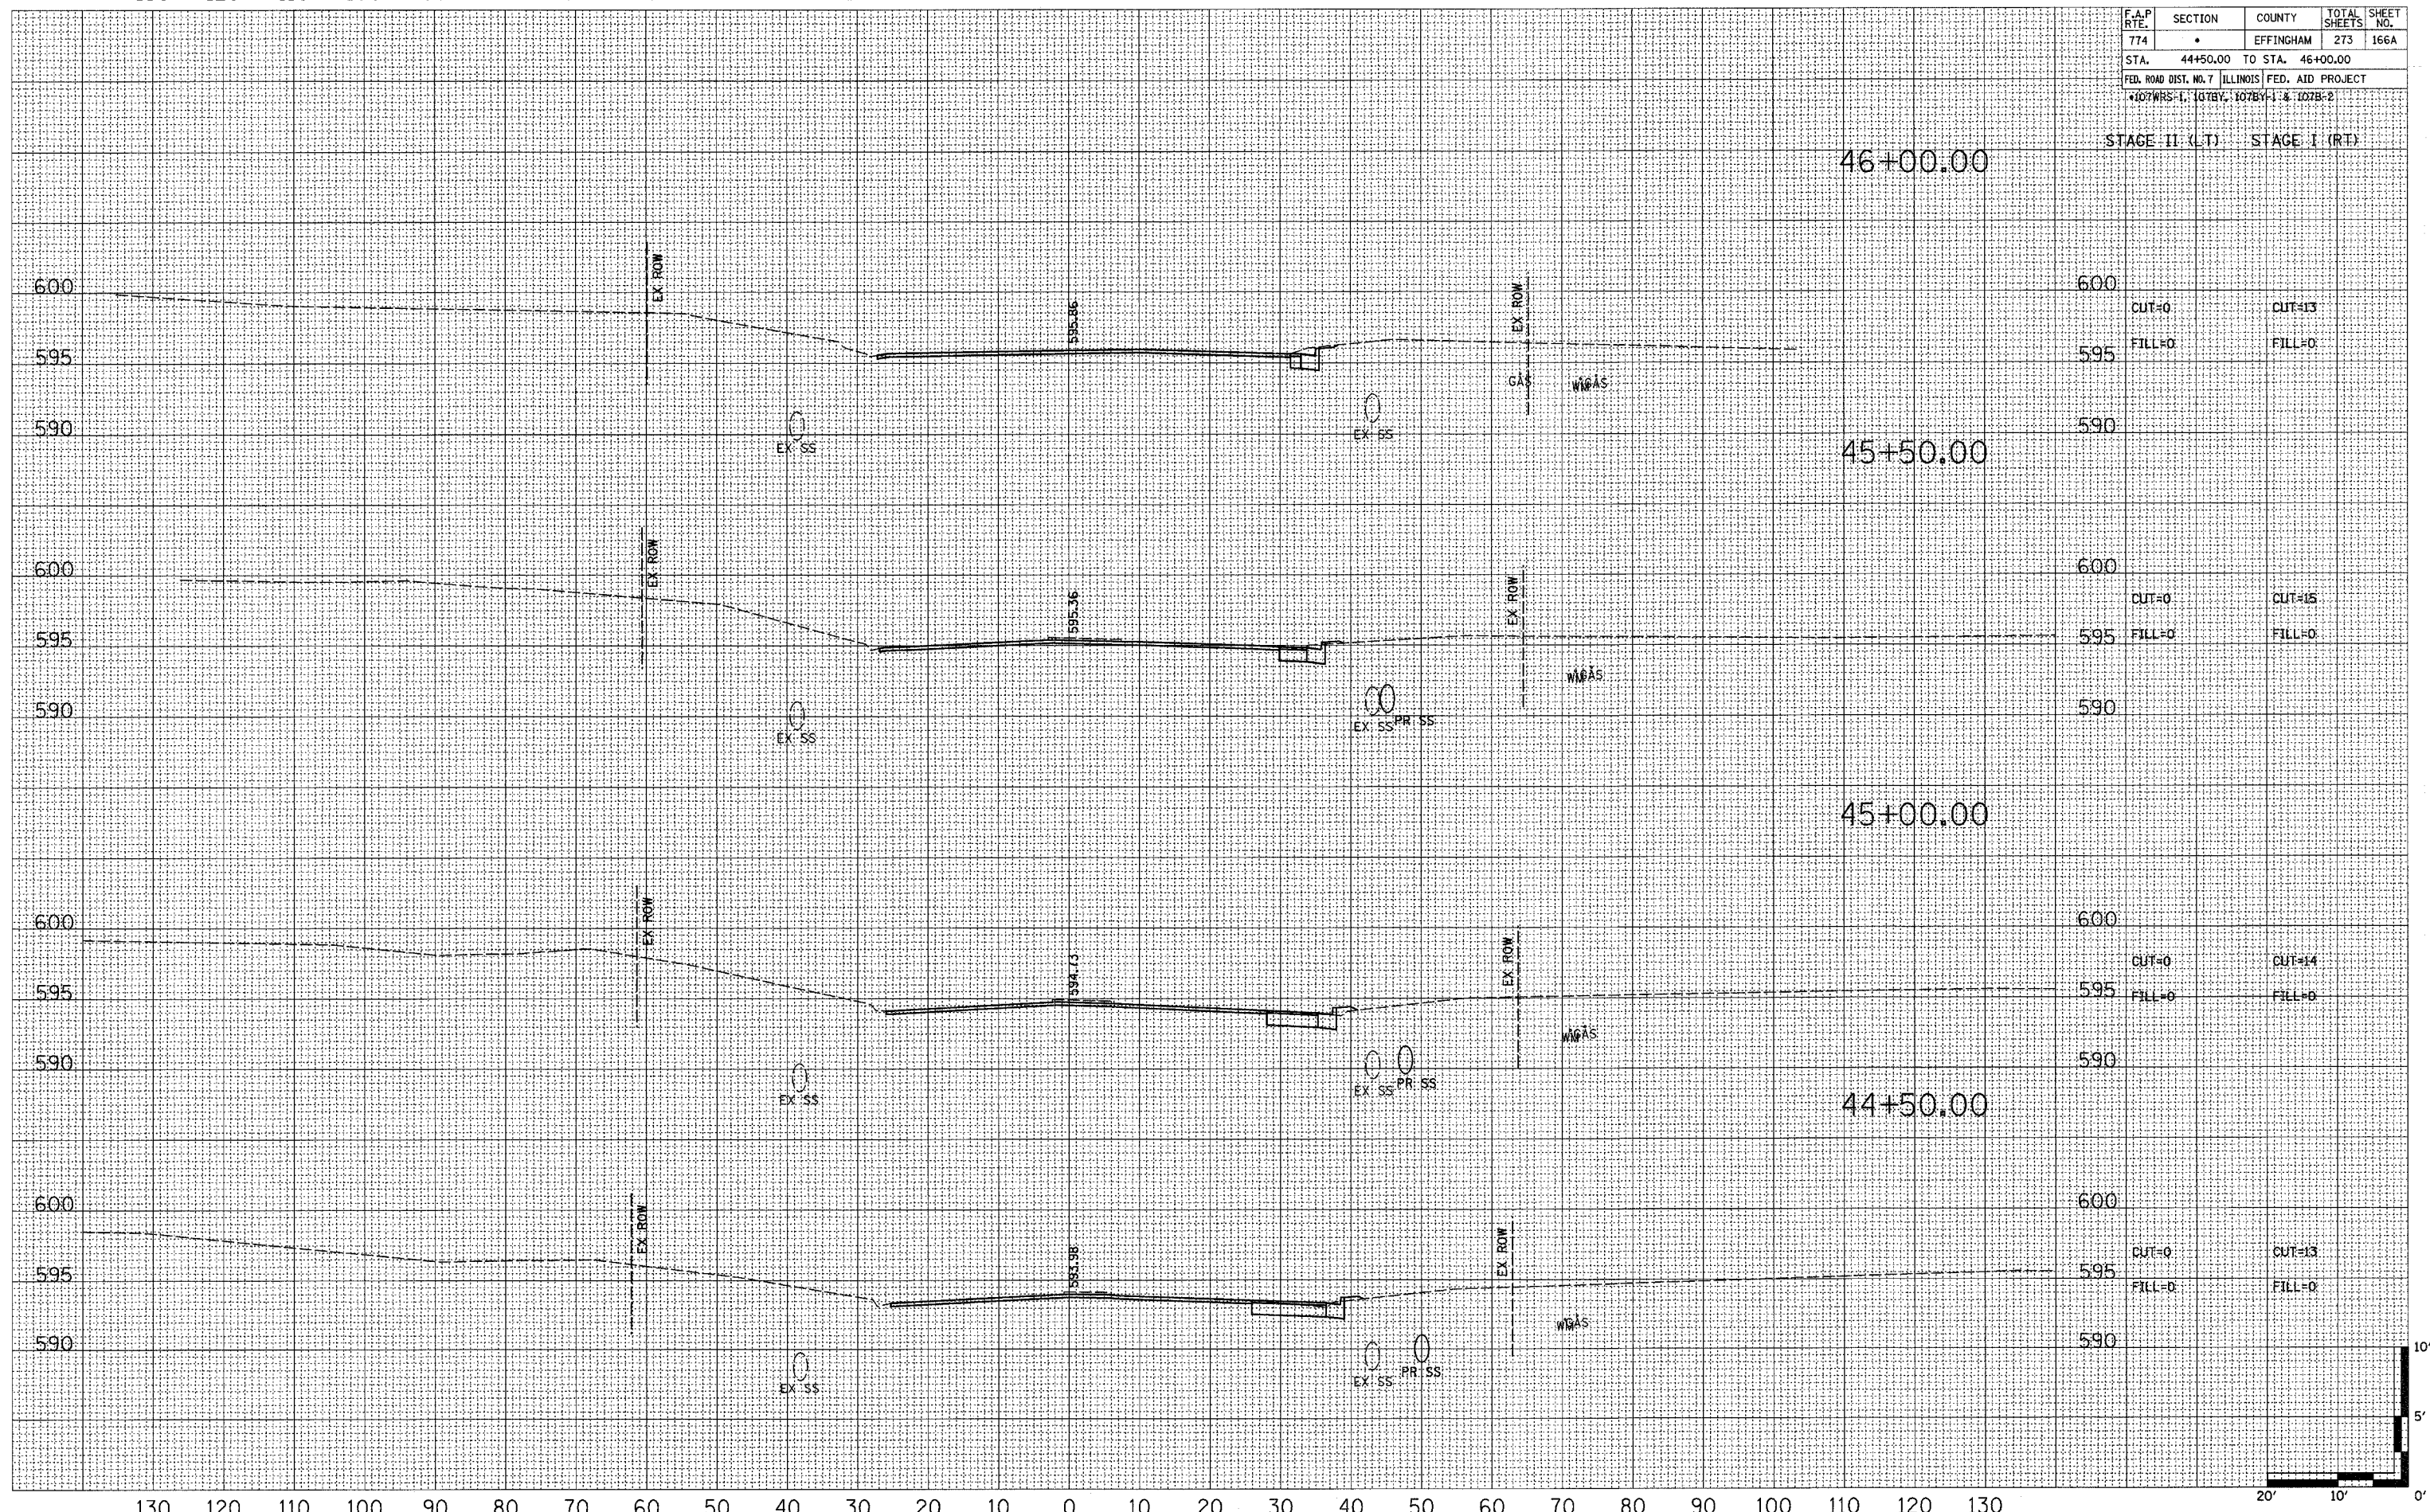

600	CUT=0	CUT=13
595	FILL=0	FILL=0
590		
600	CUT=0	CUT=15
595	FILL=0	FILL=0
590		
600	CUT=0	CUT=14
595	FILL=0	FILL=0
590		
600	CUT=0	CUT=13
595	FILL=0	FILL=0
590		