

130 120 110 100 90 80 70 60 50 40 30 20 10 0 10 20 30 40 50 60 70 80 90 100 110 120 130

F.A.P. RTE. 774	SECTION •	COUNTY EFFINGHAM	TOTAL SHEETS 273	SHEET NO. 172
STA.		TO STA.		
FED. ROAD DIST. NO. 7		ILLINOIS FED. AID PROJECT		
4107WRS-1, 107BY, 107BY-1 & 107B-2				


STAGE II (LT) STAGE I (RT)

FINAL SURVEY
DATE: _____
BY: _____
NO. _____

AREA CHECKED
SURVEYED _____
TEMPLATE _____
AREAS CHECKED _____

ORIGINAL SURVEY
DATE: _____
BY: _____
NO. _____

AREA CHECKED
SURVEYED _____
TEMPLATE _____
AREAS CHECKED _____

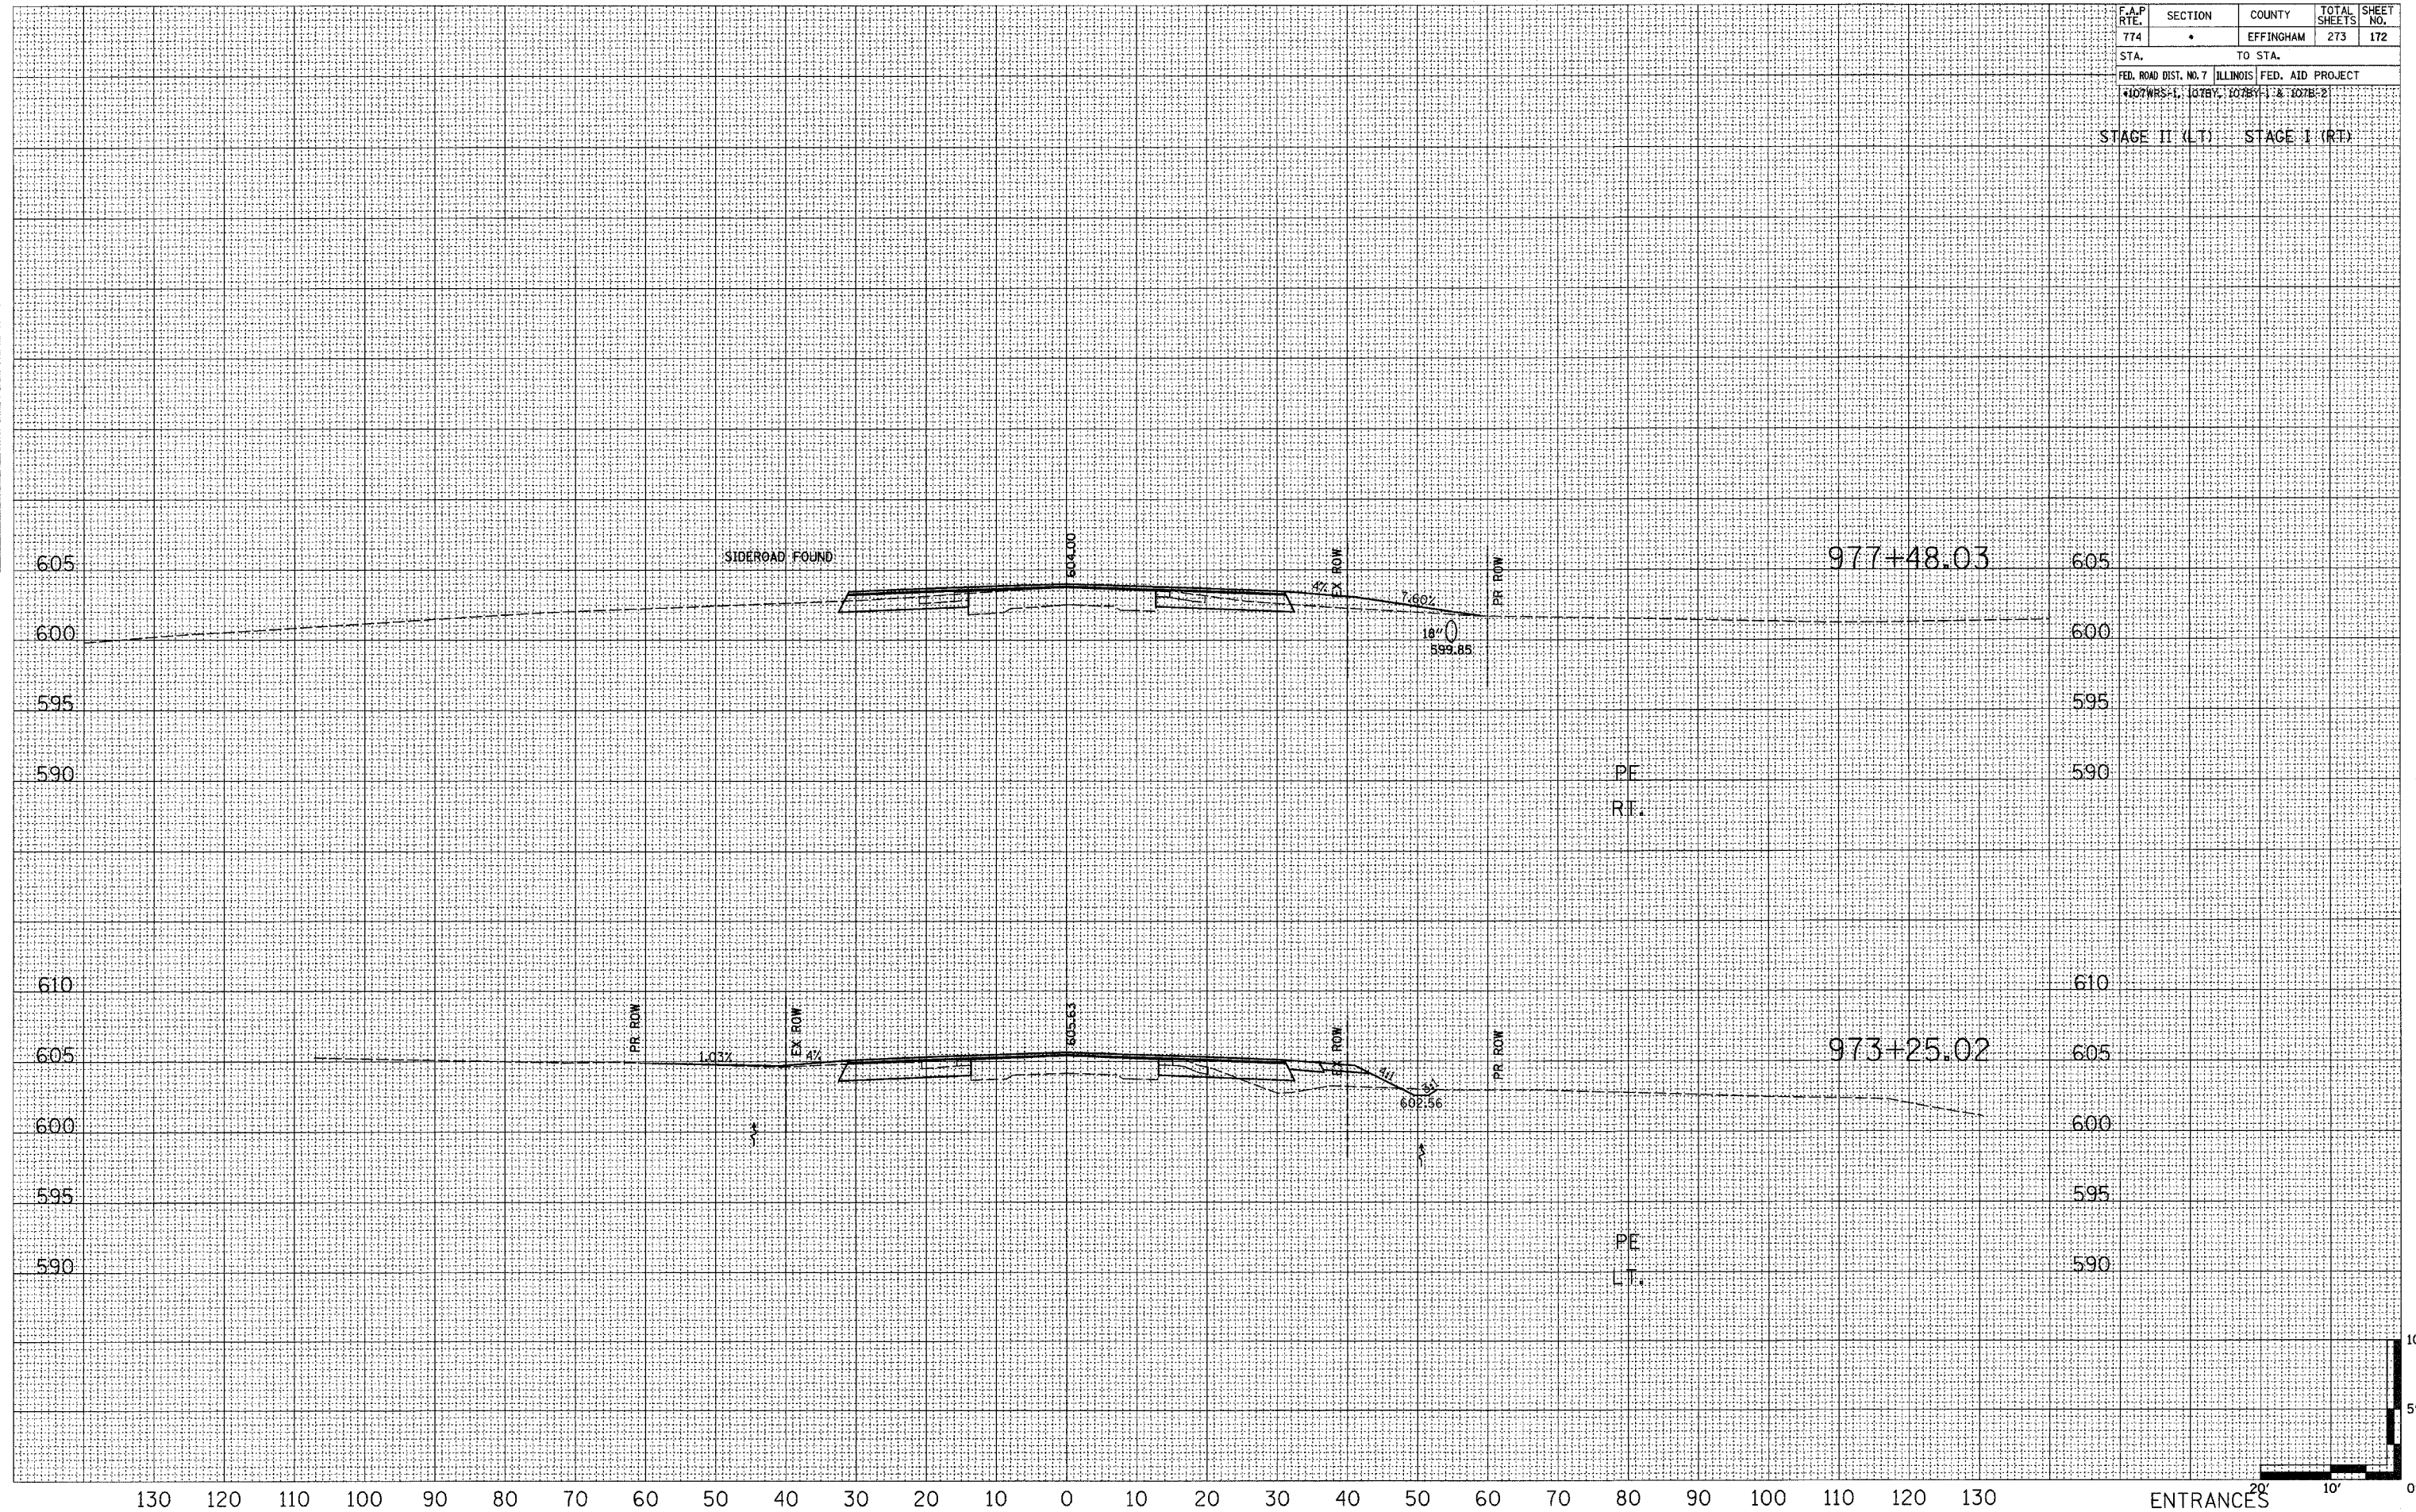

130 120 110 100 90 80 70 60 50 40 30 20 10 0 10 20 30 40 50 60 70 80 90 100 110 120 130

ENTRANCES 20' 10' 0'

